


F.A. RTE.	SECTION	COUNTY	TOTAL SHEETS	SHEET NO.
*	**	WILLIAMSON	917	133
STA.	TO STA.			
FED. ROAD DIST. NO.	ILLINOIS FED. AID PROJECT			
* I-57, & OLD IL 13 (FAU 9629)				
** (X1-6-2)VB-2,(X1-6)HBK-2				

# DETOUR PLAN: RAMP E & EE CLOSED

FOR I-57 STAGE 6

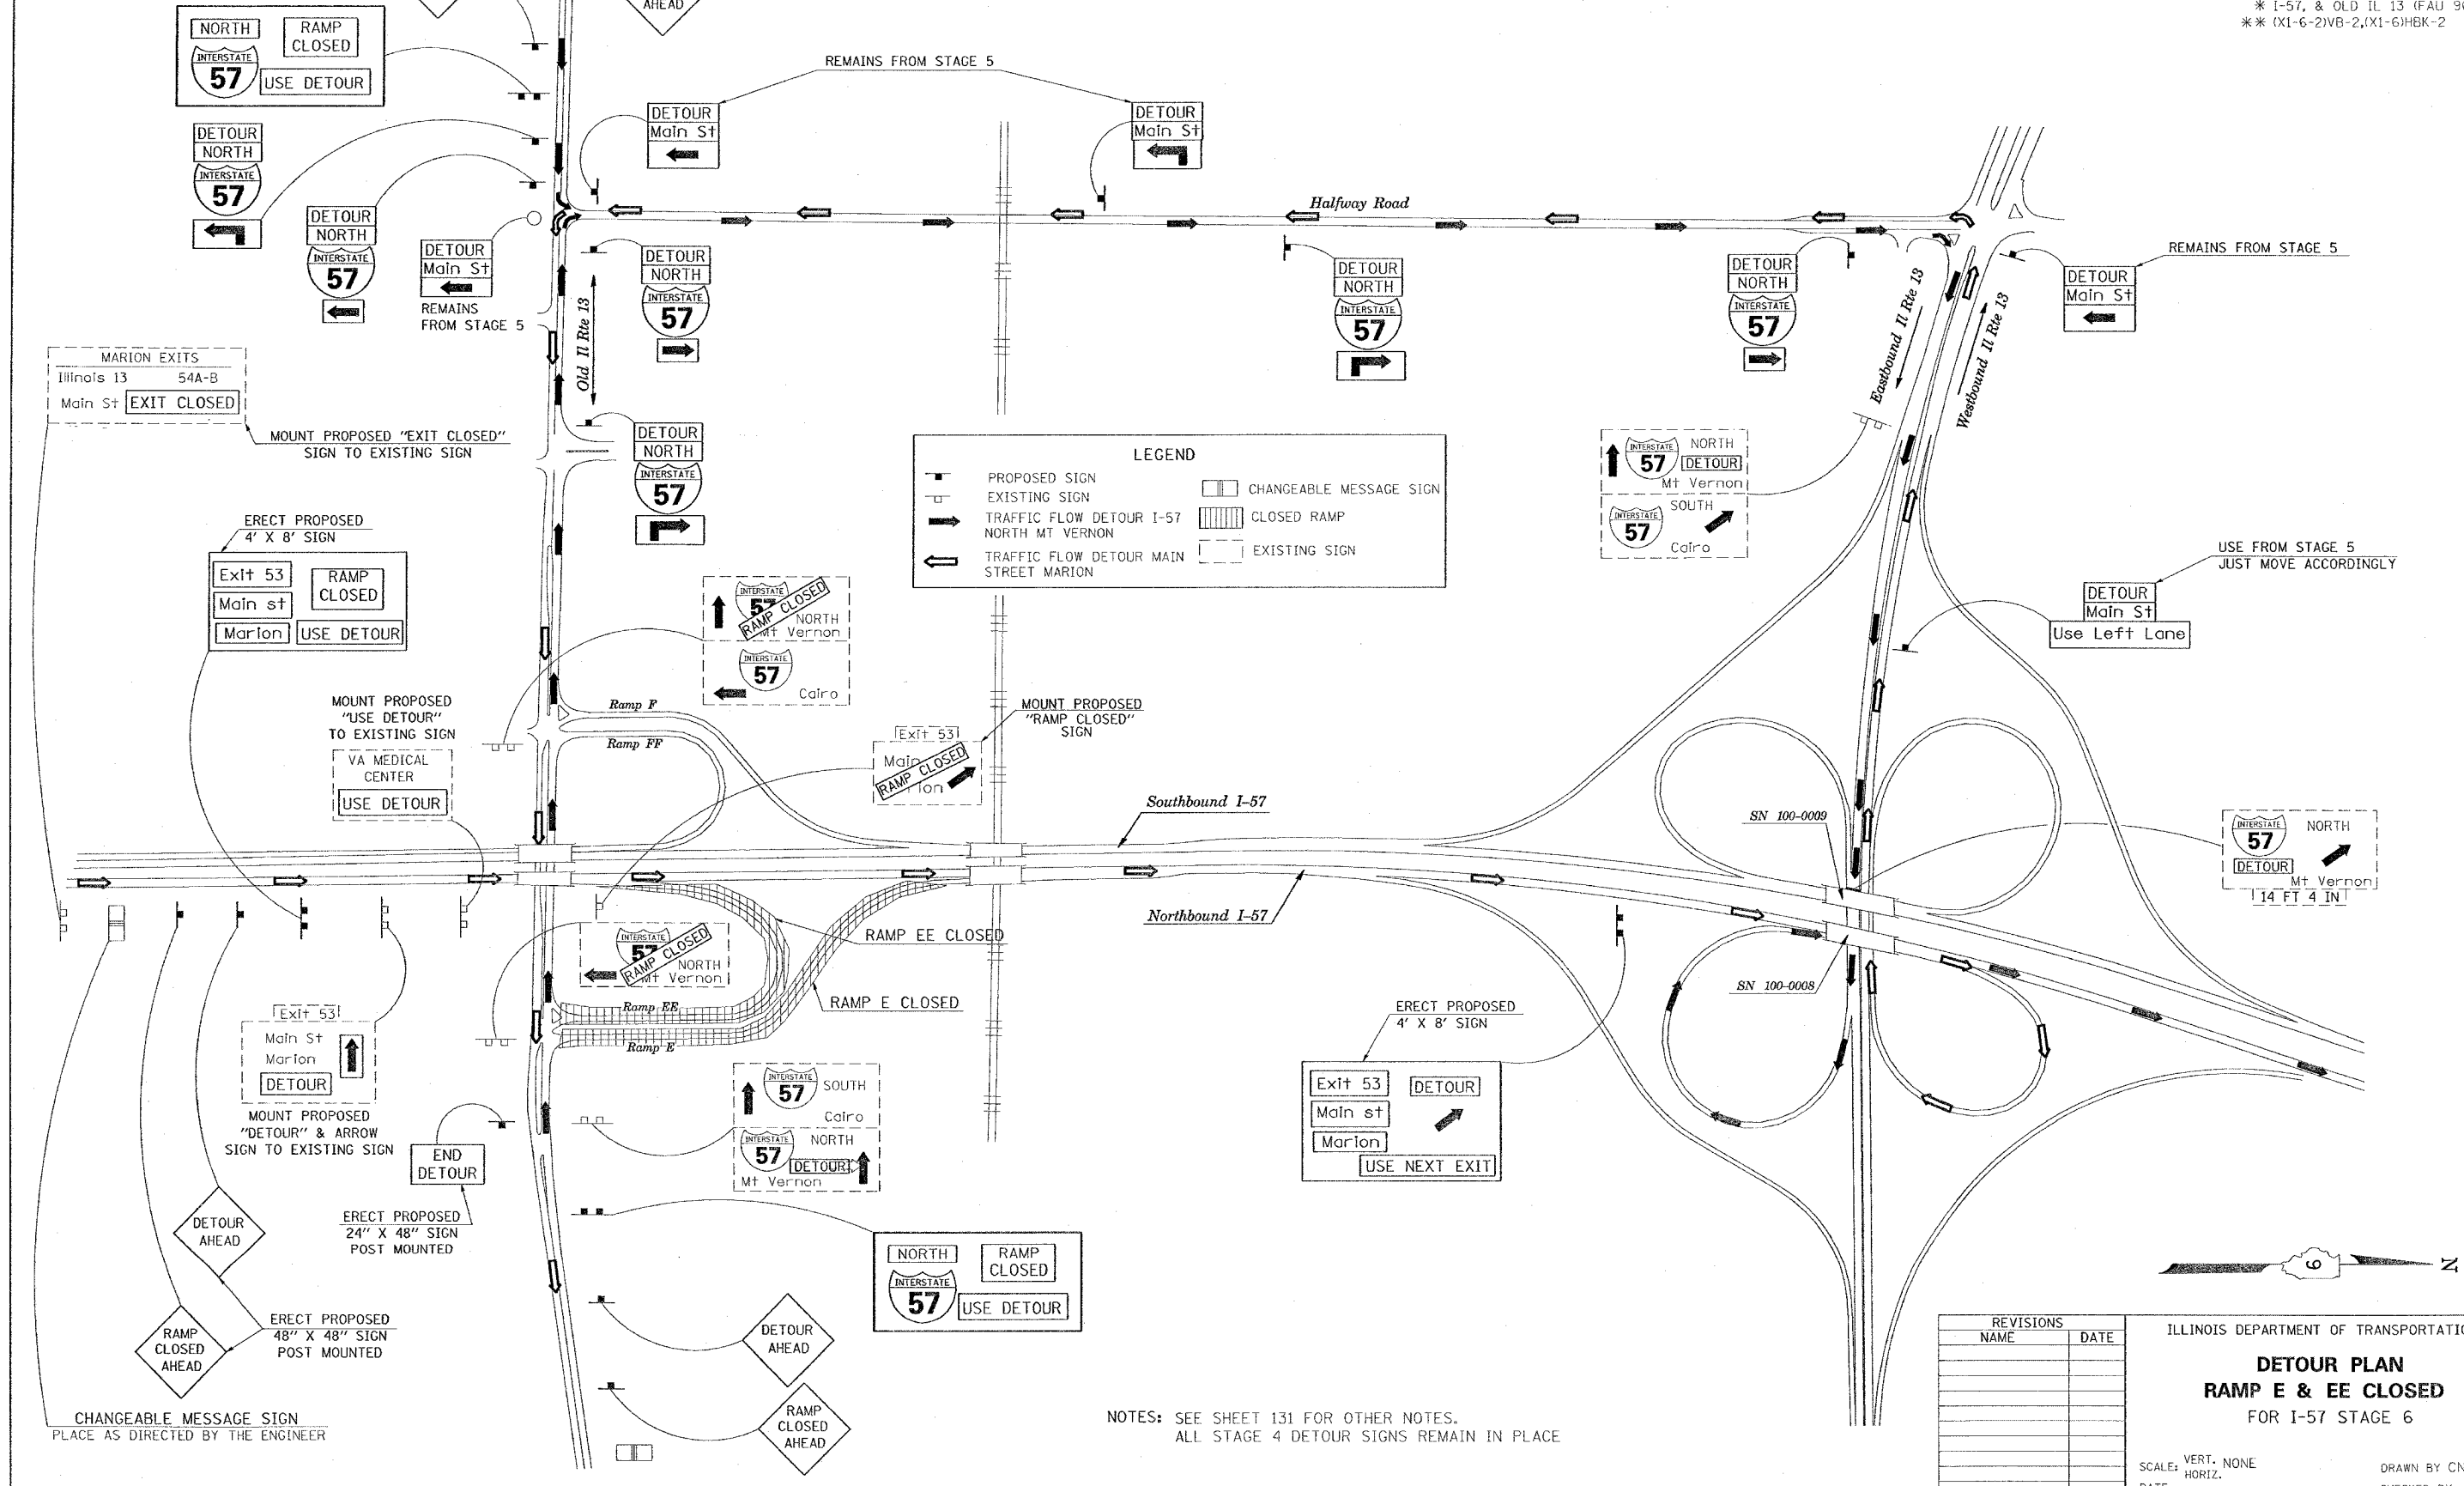

**LEGEND**

- PROPOSED SIGN
- EXISTING SIGN
- TRAFFIC FLOW DETOUR I-57 NORTH MT VERNON
- TRAFFIC FLOW DETOUR MAIN STREET MARION
- CHANGEABLE MESSAGE SIGN
- CLOSED RAMP
- EXISTING SIGN

NOTES: SEE SHEET 131 FOR OTHER NOTES.  
ALL STAGE 4 DETOUR SIGNS REMAIN IN PLACE

REVISIONS	
NAME	DATE

ILLINOIS DEPARTMENT OF TRANSPORTATION

### DETOUR PLAN

#### RAMP E & EE CLOSED

FOR I-57 STAGE 6

SCALE: VERT. NONE  
HORIZ. DATE

DRAWN BY CNH  
CHECKED BY

PLOT DATE: 10/11/2006  
FILE NAME: c:\pwork\projects\98950\stage6\detour\stage6.dwg  
USER: NAME