


CONTRACT NO. 98950				
F.A. RTE.	SECTION	COUNTY	TOTAL SHEETS	SHEET NO.
*	*	WILLIAMSON	917	140
STA.		TO STA.		
FED. ROAD DIST. NO.		ILLINOIS FED. AID PROJECT		
* I-57, & OLD IL 13 (FAU 9629)				
** (X1-6-2)VB-2,(X1-6)HBK-2				

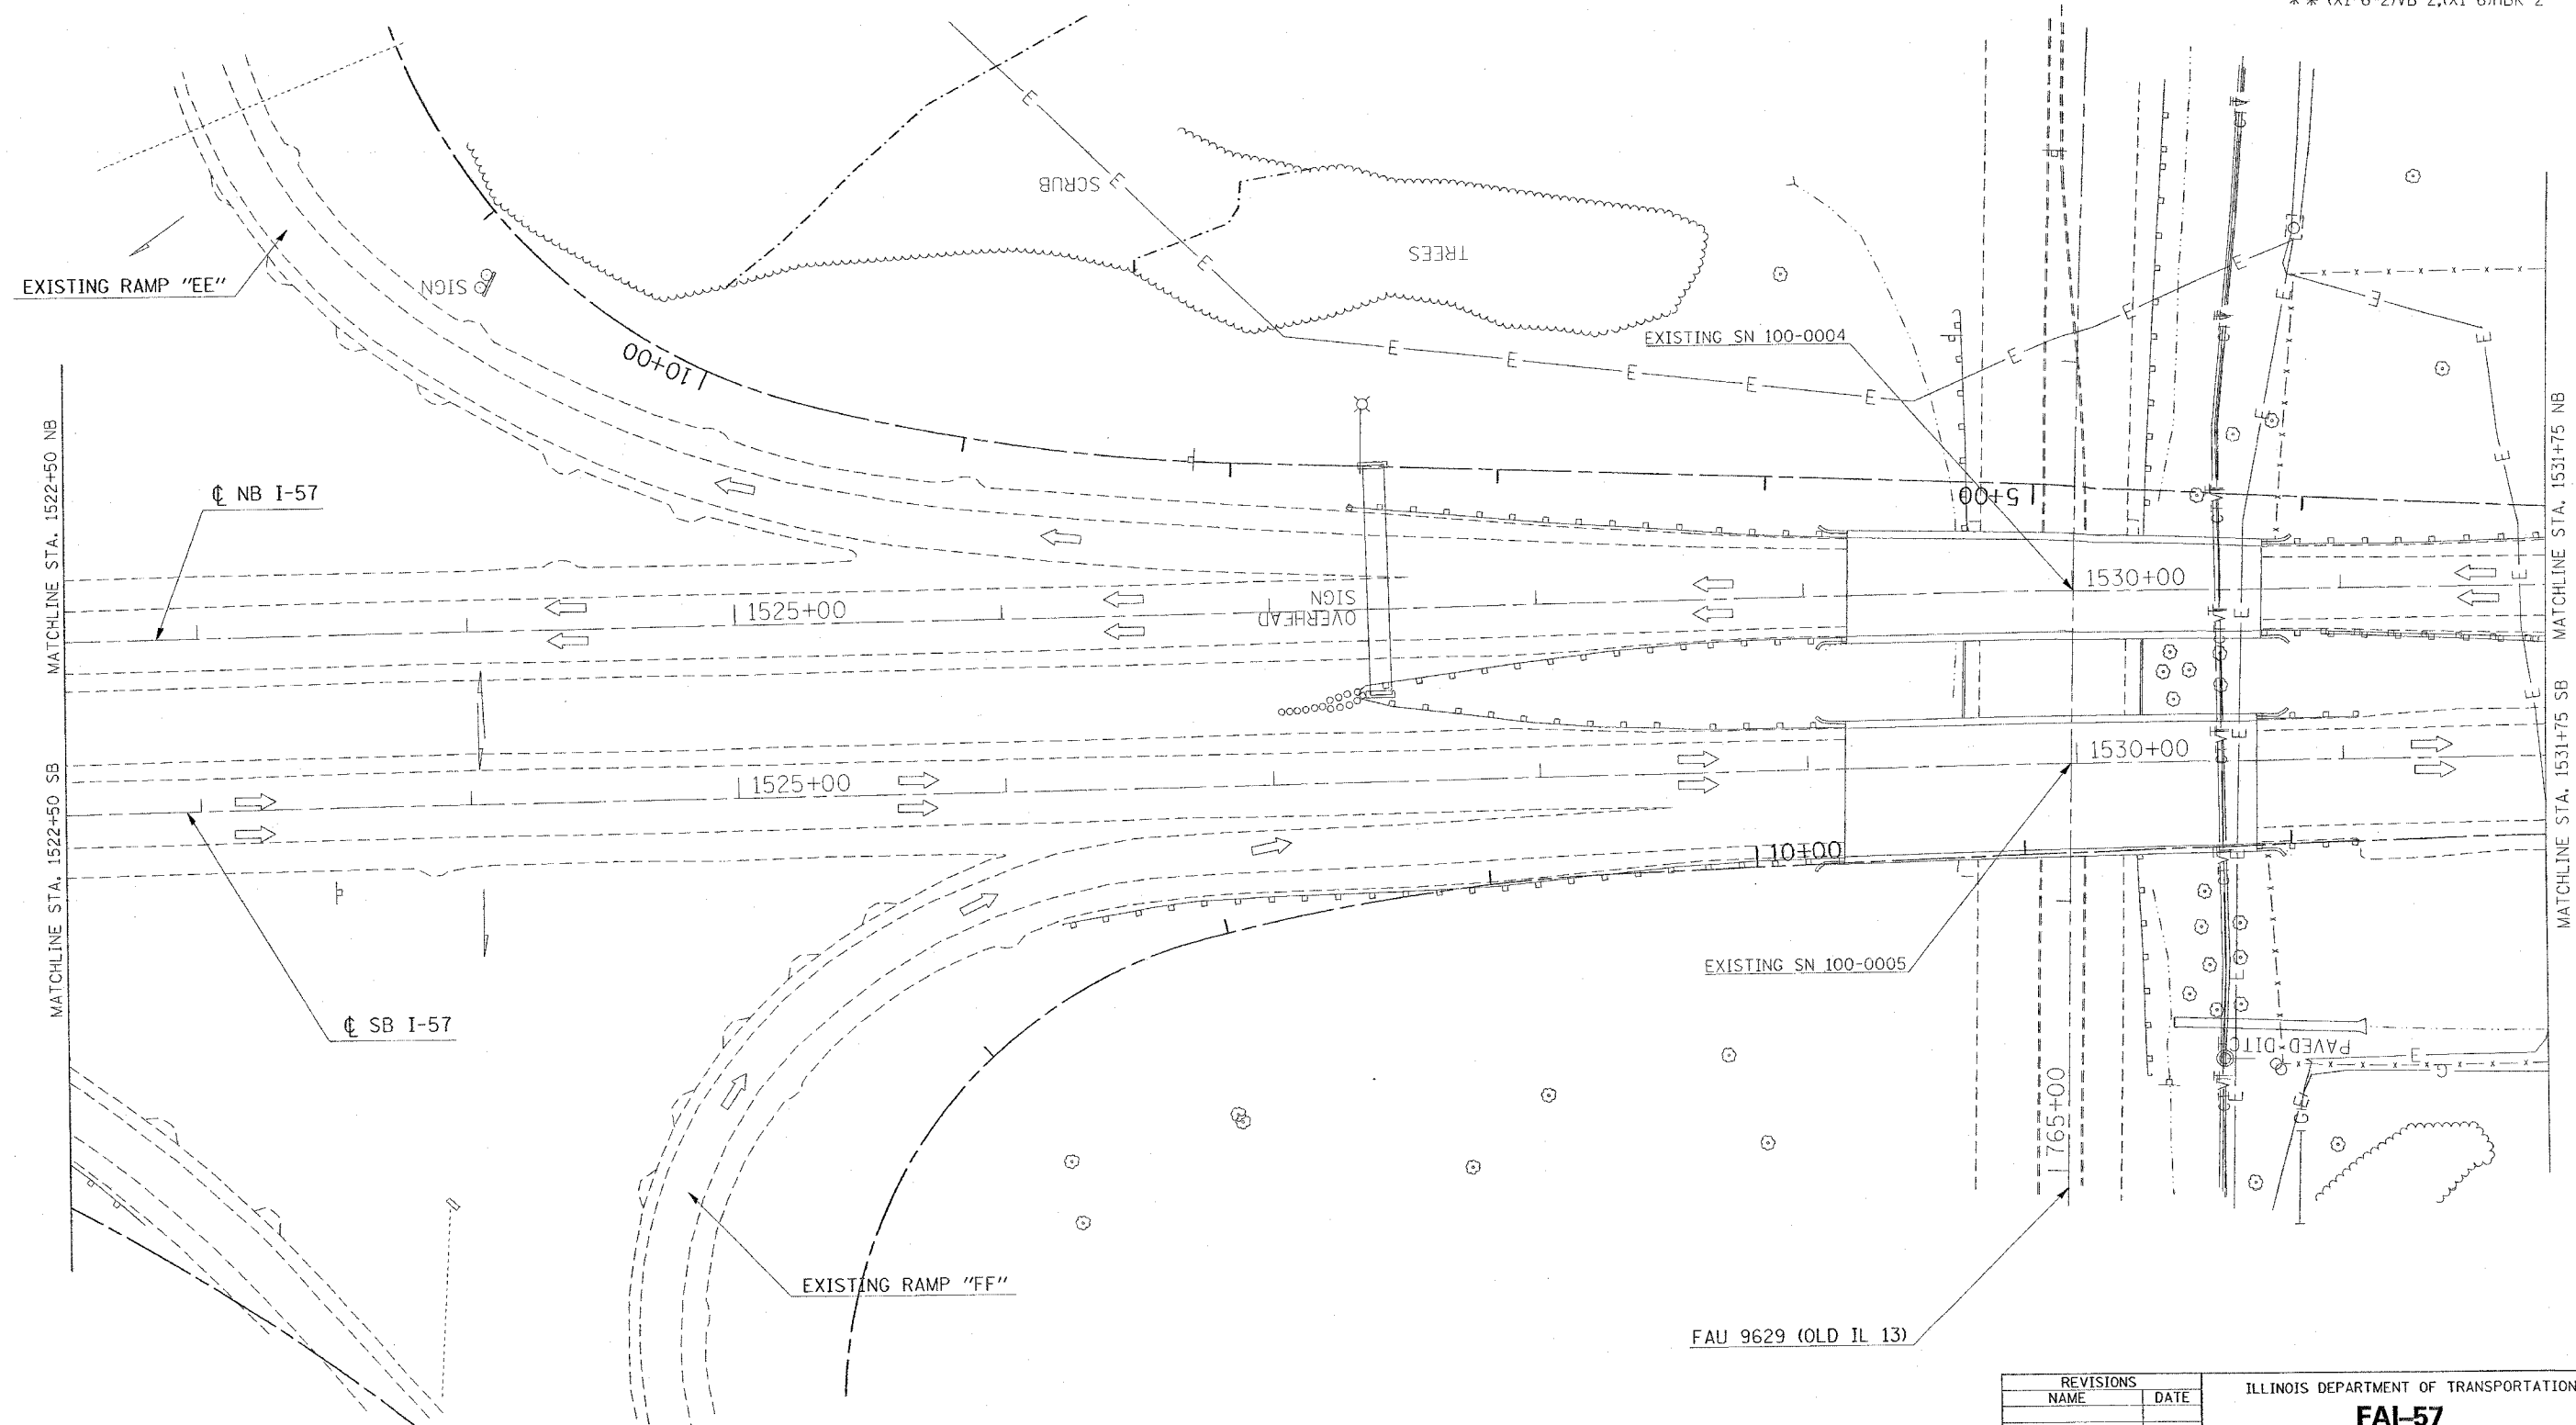

PLOT DATE = 10/10/2006
 FILE NAME = c:\pws\projects\982902\old\3 57a\stage1p-2.dgn
 PLOT SCALE = 3/8" = 1' / IN.
 USER NAME = hspgcn

REVISIONS	
NAME	DATE

ILLINOIS DEPARTMENT OF TRANSPORTATION

FAI-57

STAGE 1

STA. 1522+50 TO STA. 1531+75

SHEET 7 OF 10

SCALE: VERT. APPROX. 30
 DATE: _____ HORIZ. _____ DRAWN BY CNH
 CHECKED BY _____

FAU 9629 (OLD IL 13)