

CONTRACT NO. 98950



F.A. RTE.	SECTION	COUNTY	TOTAL SHEETS	SHEET NO.
*	*	WILLIAMSON	917	157
STA.		TO STA.		
FED. ROAD DIST. NO.		ILLINOIS FED. AID PROJECT		

* I-57, & OLD IL 13 (FAU 9629)
 ** (X1-6-2)VB-2,(X1-6)HBK-2



LEGEND

- SHOULDER REMOVAL
- TEMPORARY CONCRETE BARRIER
- IMPACT ATTENUATORS, TEMPORARY
- TRAFFIC SIGN
- TRAFFIC BARRIER

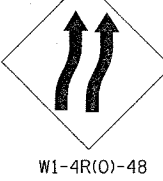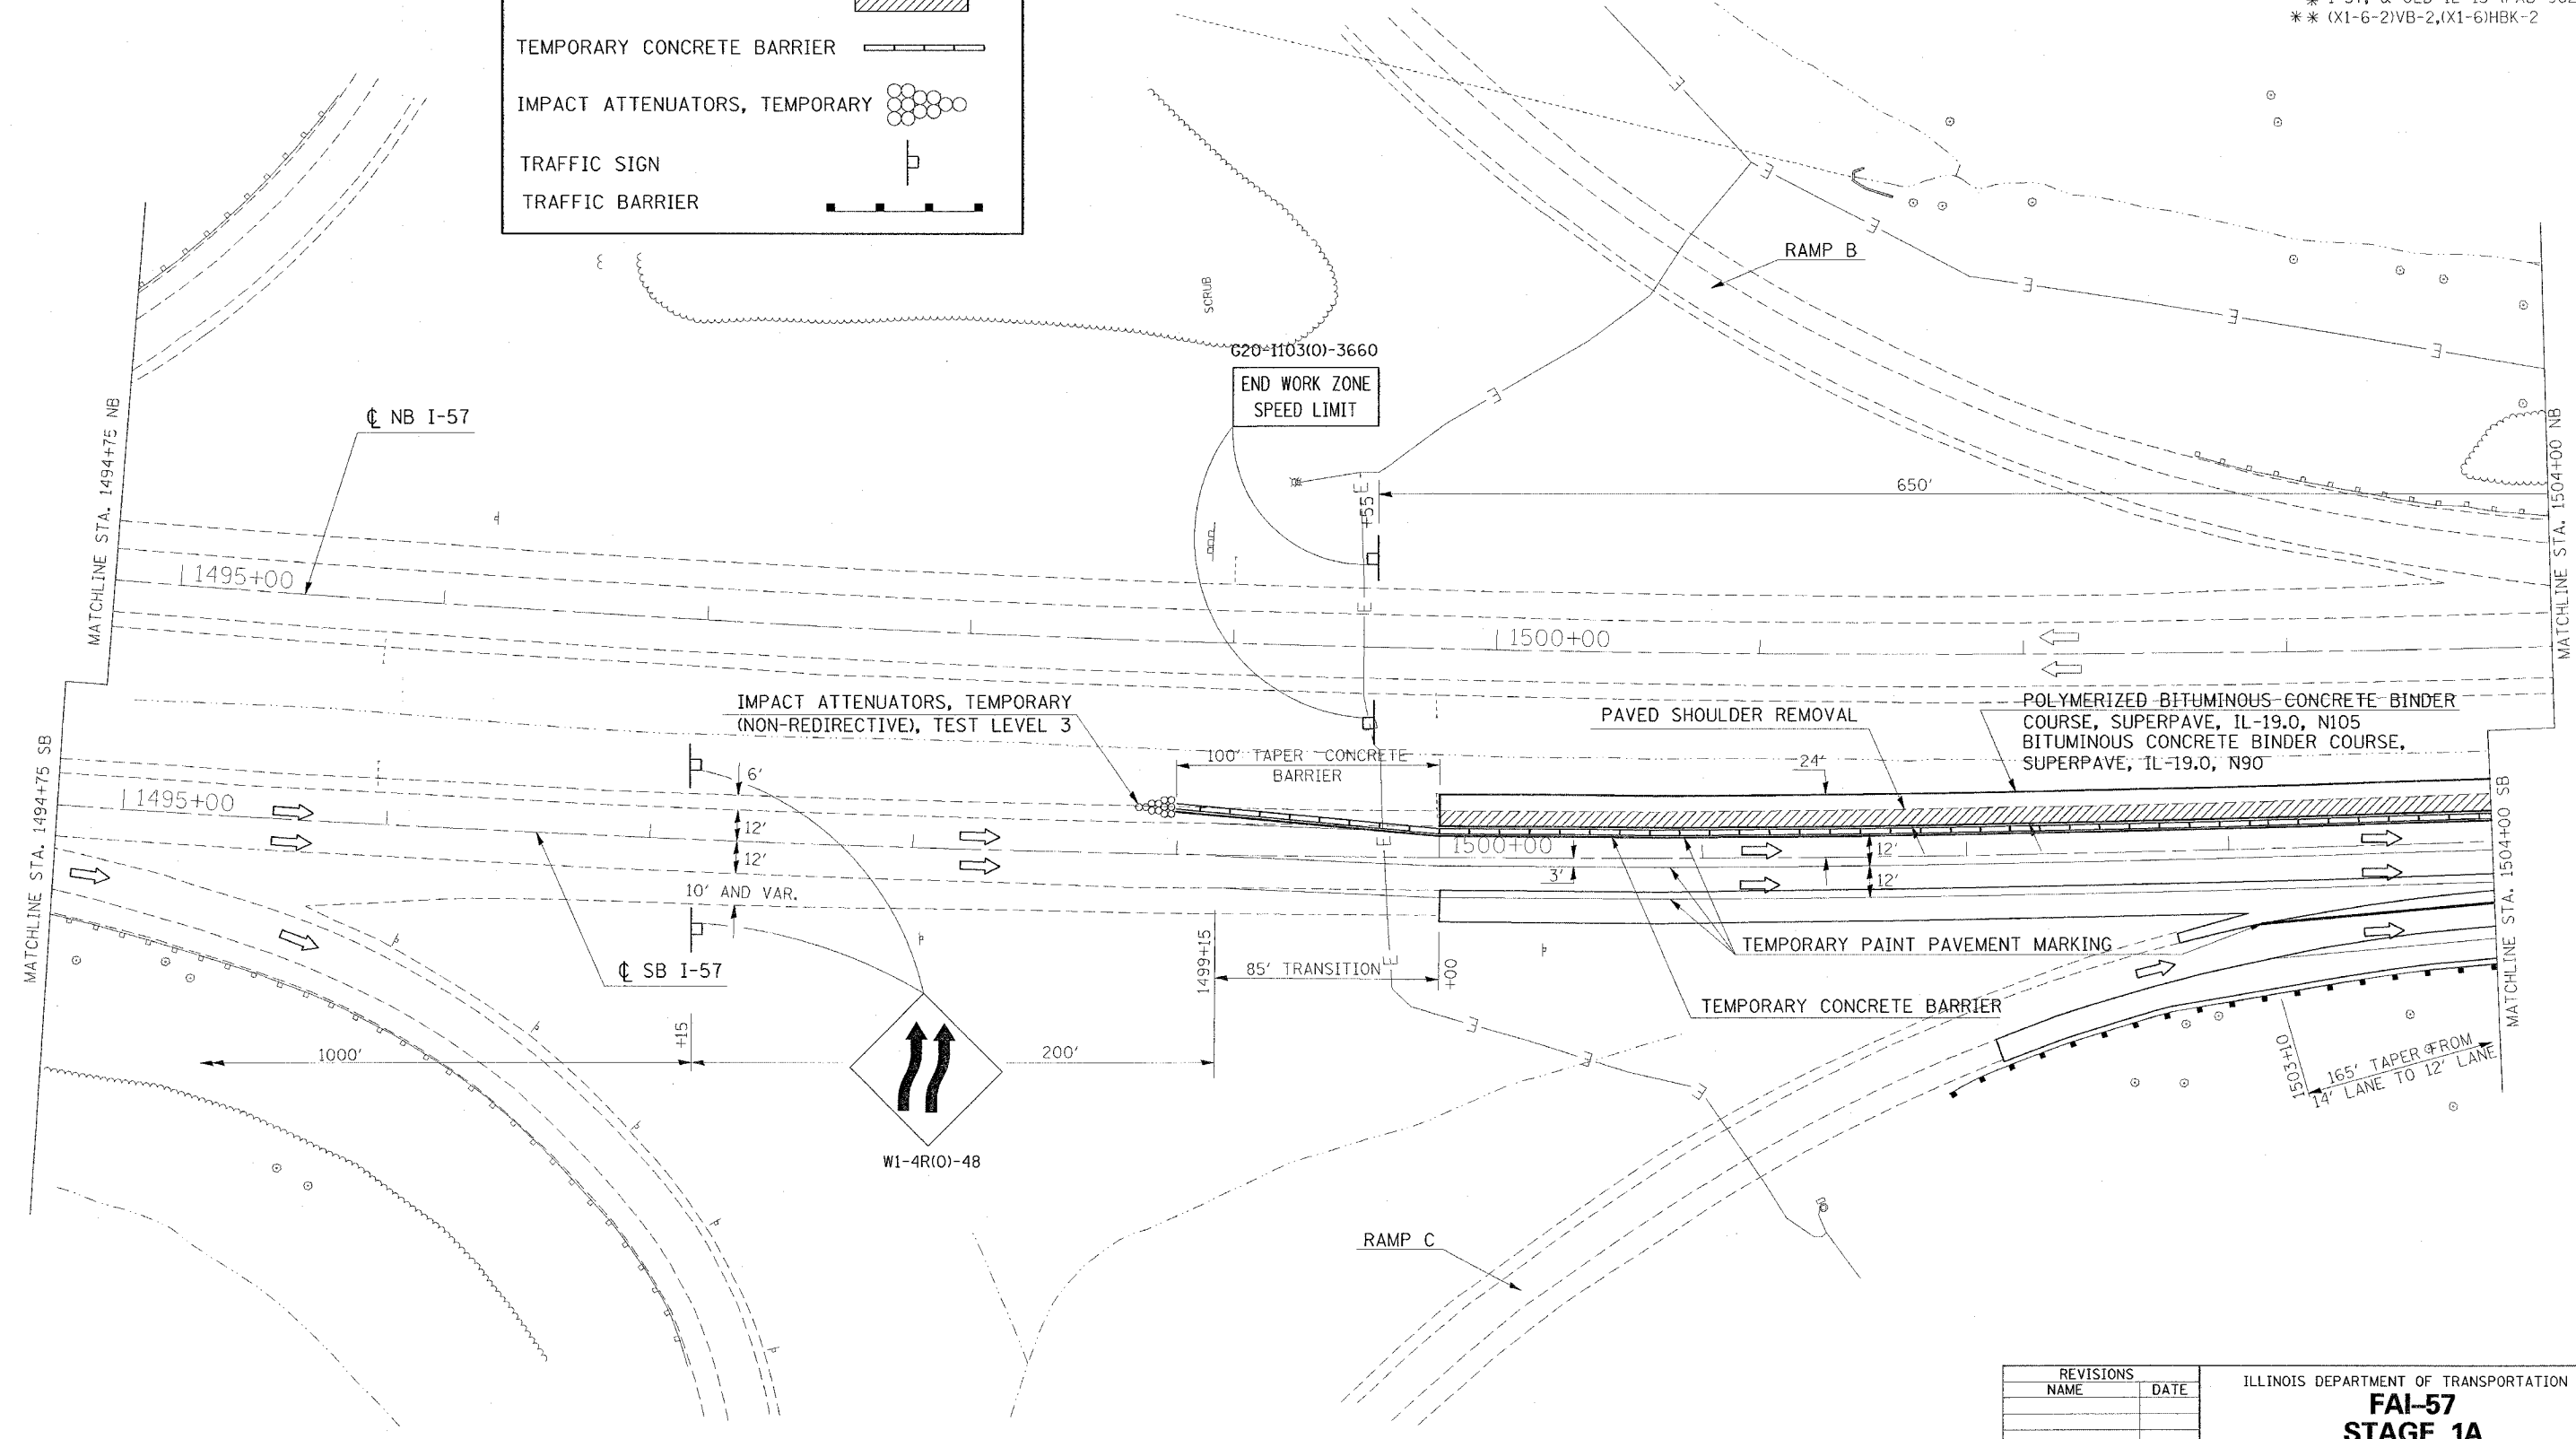

REVISIONS	
NAME	DATE

ILLINOIS DEPARTMENT OF TRANSPORTATION
FAI-57
STAGE 1A
STA. 1494+75 TO STA. 1504+00
SHEET 3 OF 9

SCALE: VERT. APPROX. 30
 HORIZ. DATE
 DRAWN BY CNH
 CHECKED BY

PLOT DATE = 11/28/2005
 FILE NAME = c:\projects\982802\old\1357\stage01.dgn
 PLOT SCALE = 30.0000 / IN.
 USER NAME = hreedon