


F.A. RTE.	SECTION	COUNTY	TOTAL SHEETS	SHEET NO.
*	*	WILLIAMSON	917	159

STA.	TO STA.

FED. ROAD DIST. NO. ILLINOIS FED. AID PROJECT

\* I-57, & OLD IL 13 (FAU 9629)  
 \*\* (X1-6-2)VB-2,(X1-6)HBK-2

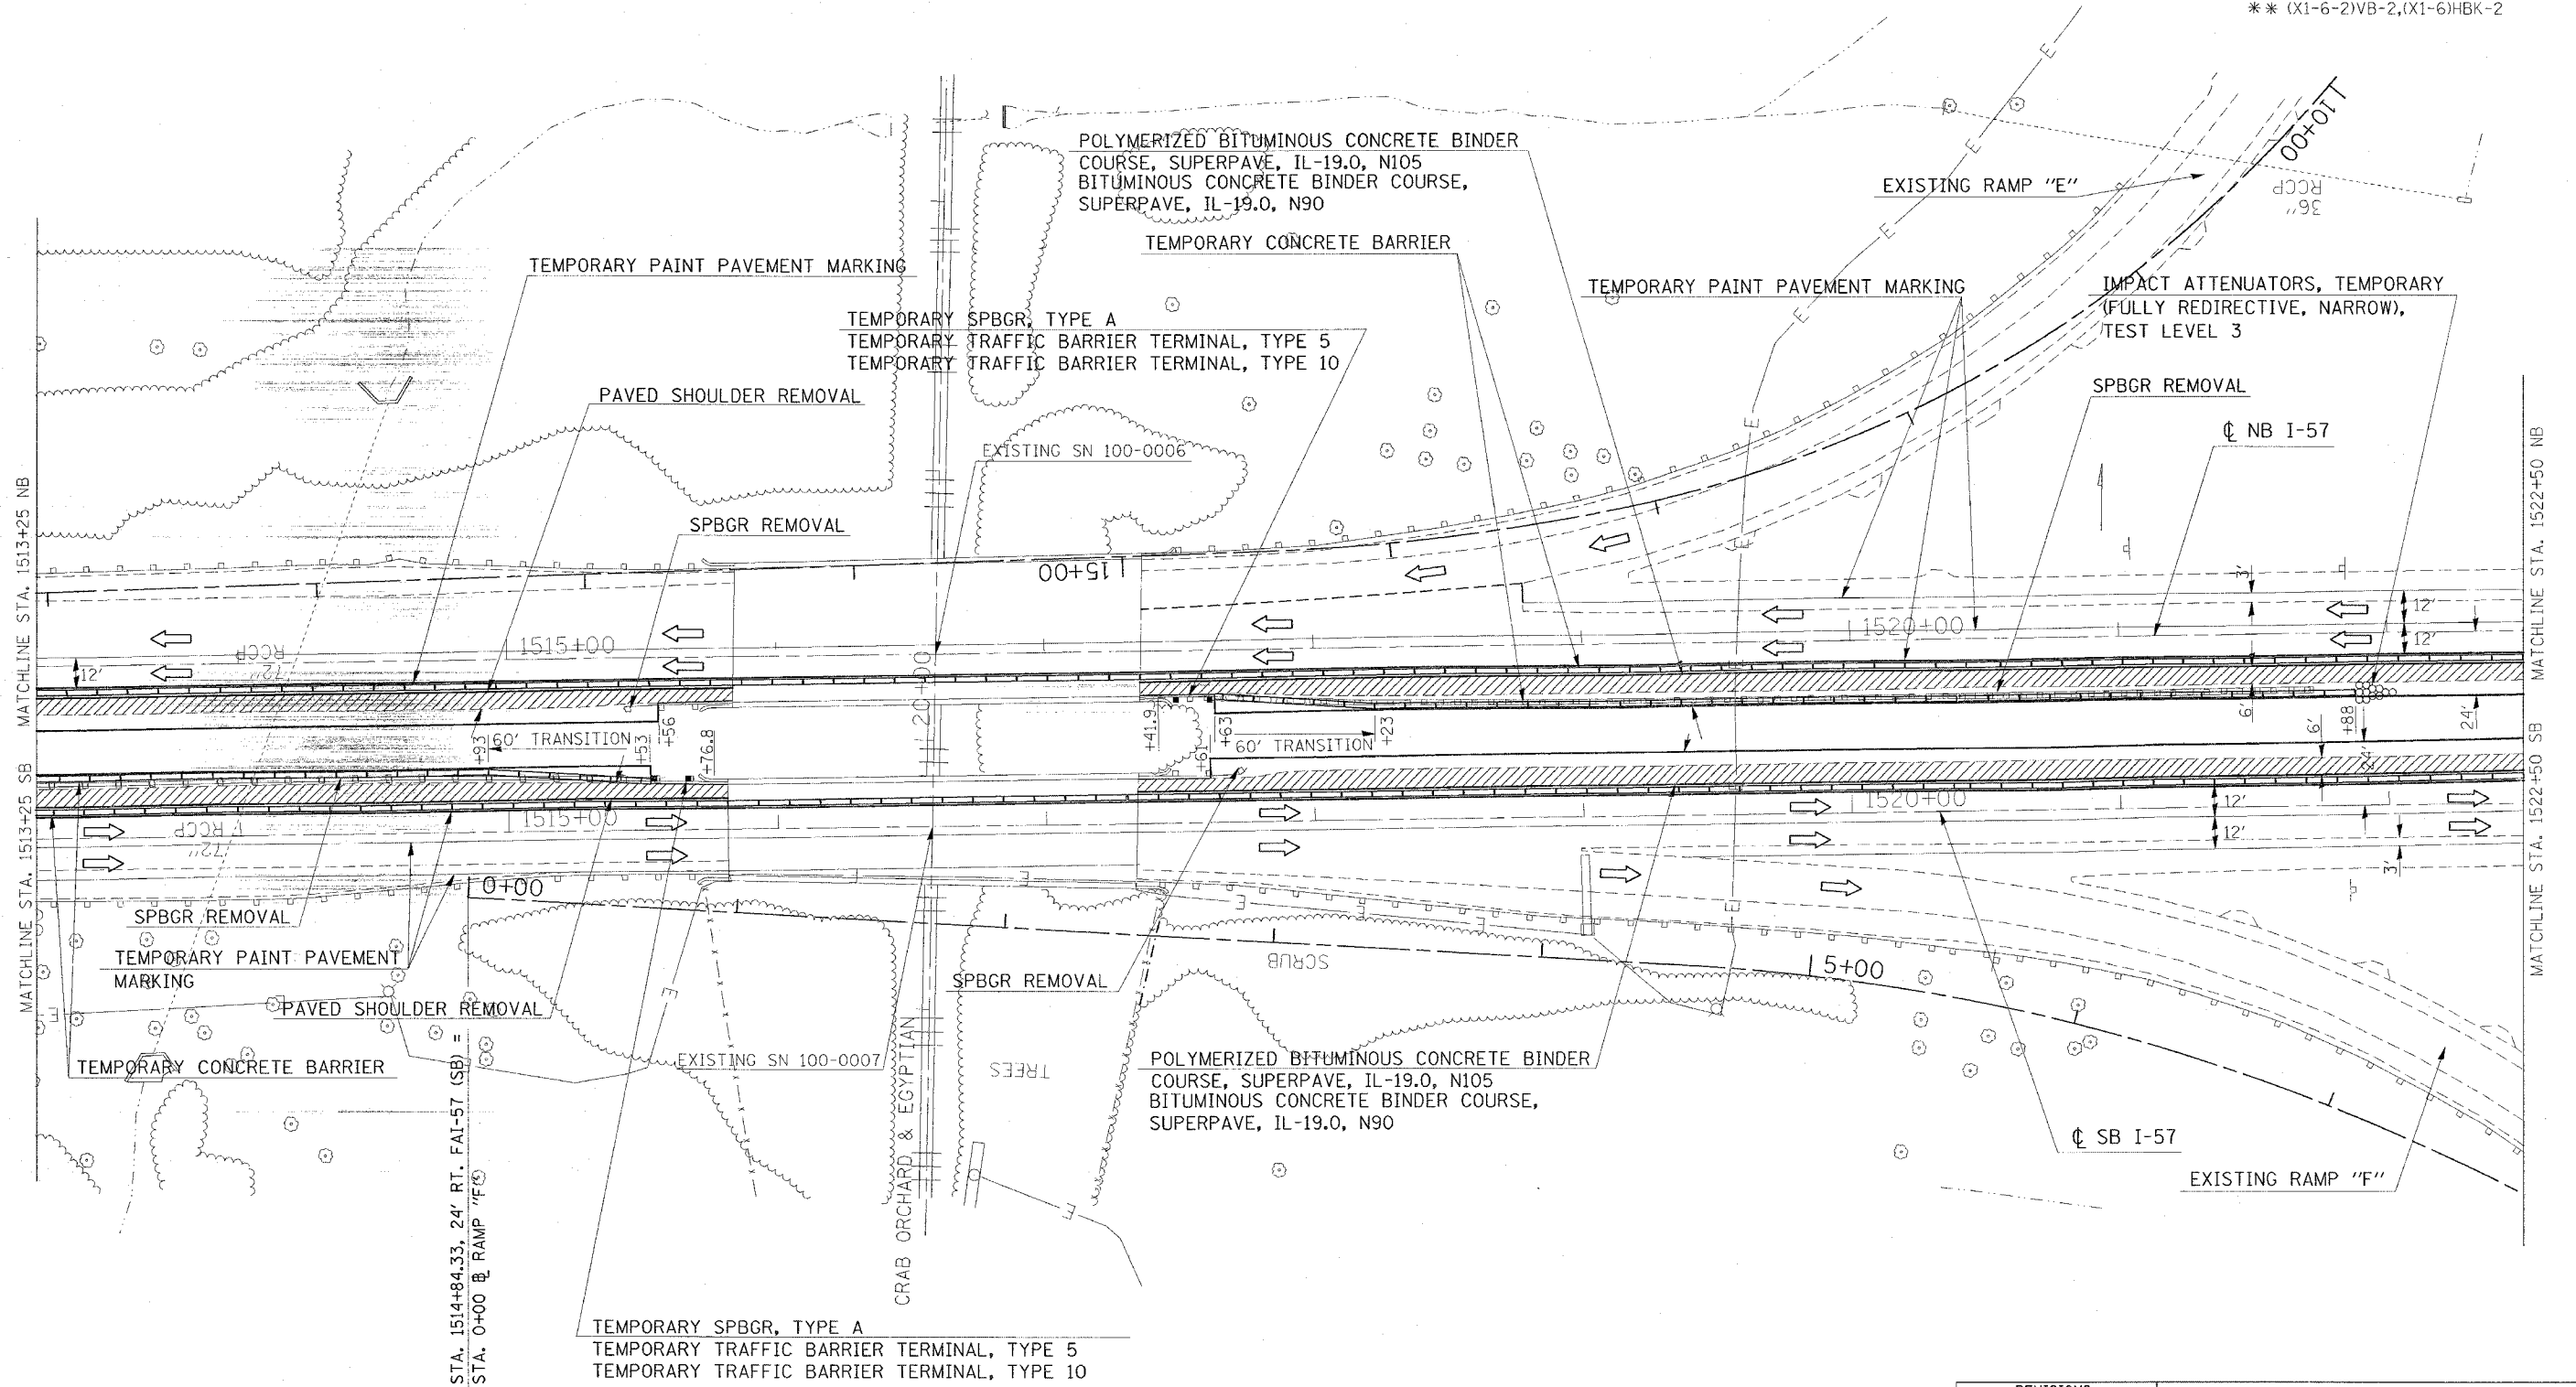

STA. 1514+84.33, 24' RT. FAI-57 (SB) =  
 STA. 0+00 @ RAMP "F"

TEMPORARY SPBGR, TYPE A  
 TEMPORARY TRAFFIC BARRIER TERMINAL, TYPE 5  
 TEMPORARY TRAFFIC BARRIER TERMINAL, TYPE 10

REVISIONS	
NAME	DATE

ILLINOIS DEPARTMENT OF TRANSPORTATION  
**FAI-57**  
**STAGE 1A**  
**STA. 1513+25 TO STA. 1522+50**  
**SHEET 5 OF 9**

SCALE: VERT. APPROX. 30  
 DATE: \_\_\_\_\_ DRAWN BY CNH  
 CHECKED BY \_\_\_\_\_

PLOT DATE = 11/20/2008  
 FILE NAME = c:\p\projects\9829602\9829602.dwg  
 PLOT SCALE = 3/8"=1' / IN.  
 USER NAME = heblon