

CONTRACT NO. 98950

F.A. RTE.	SECTION	COUNTY	TOTAL SHEETS	SHEET NO.
*	*	WILLIAMSON	917	181

STA. TO STA.

FED. ROAD DIST. NO. ILLINOIS FED. AID PROJECT


* I-57, & OLD IL 13 (FAU 9629)

** (X1-6-2)VB-2,(X1-6)HBK-2



LEGEND

- SHOULDER REMOVAL
- PAVEMENT REMOVAL
- TEMPORARY CONCRETE BARRIER
- TYPE II BARRICADE
- IMPACT ATTENUATORS, TEMPORARY

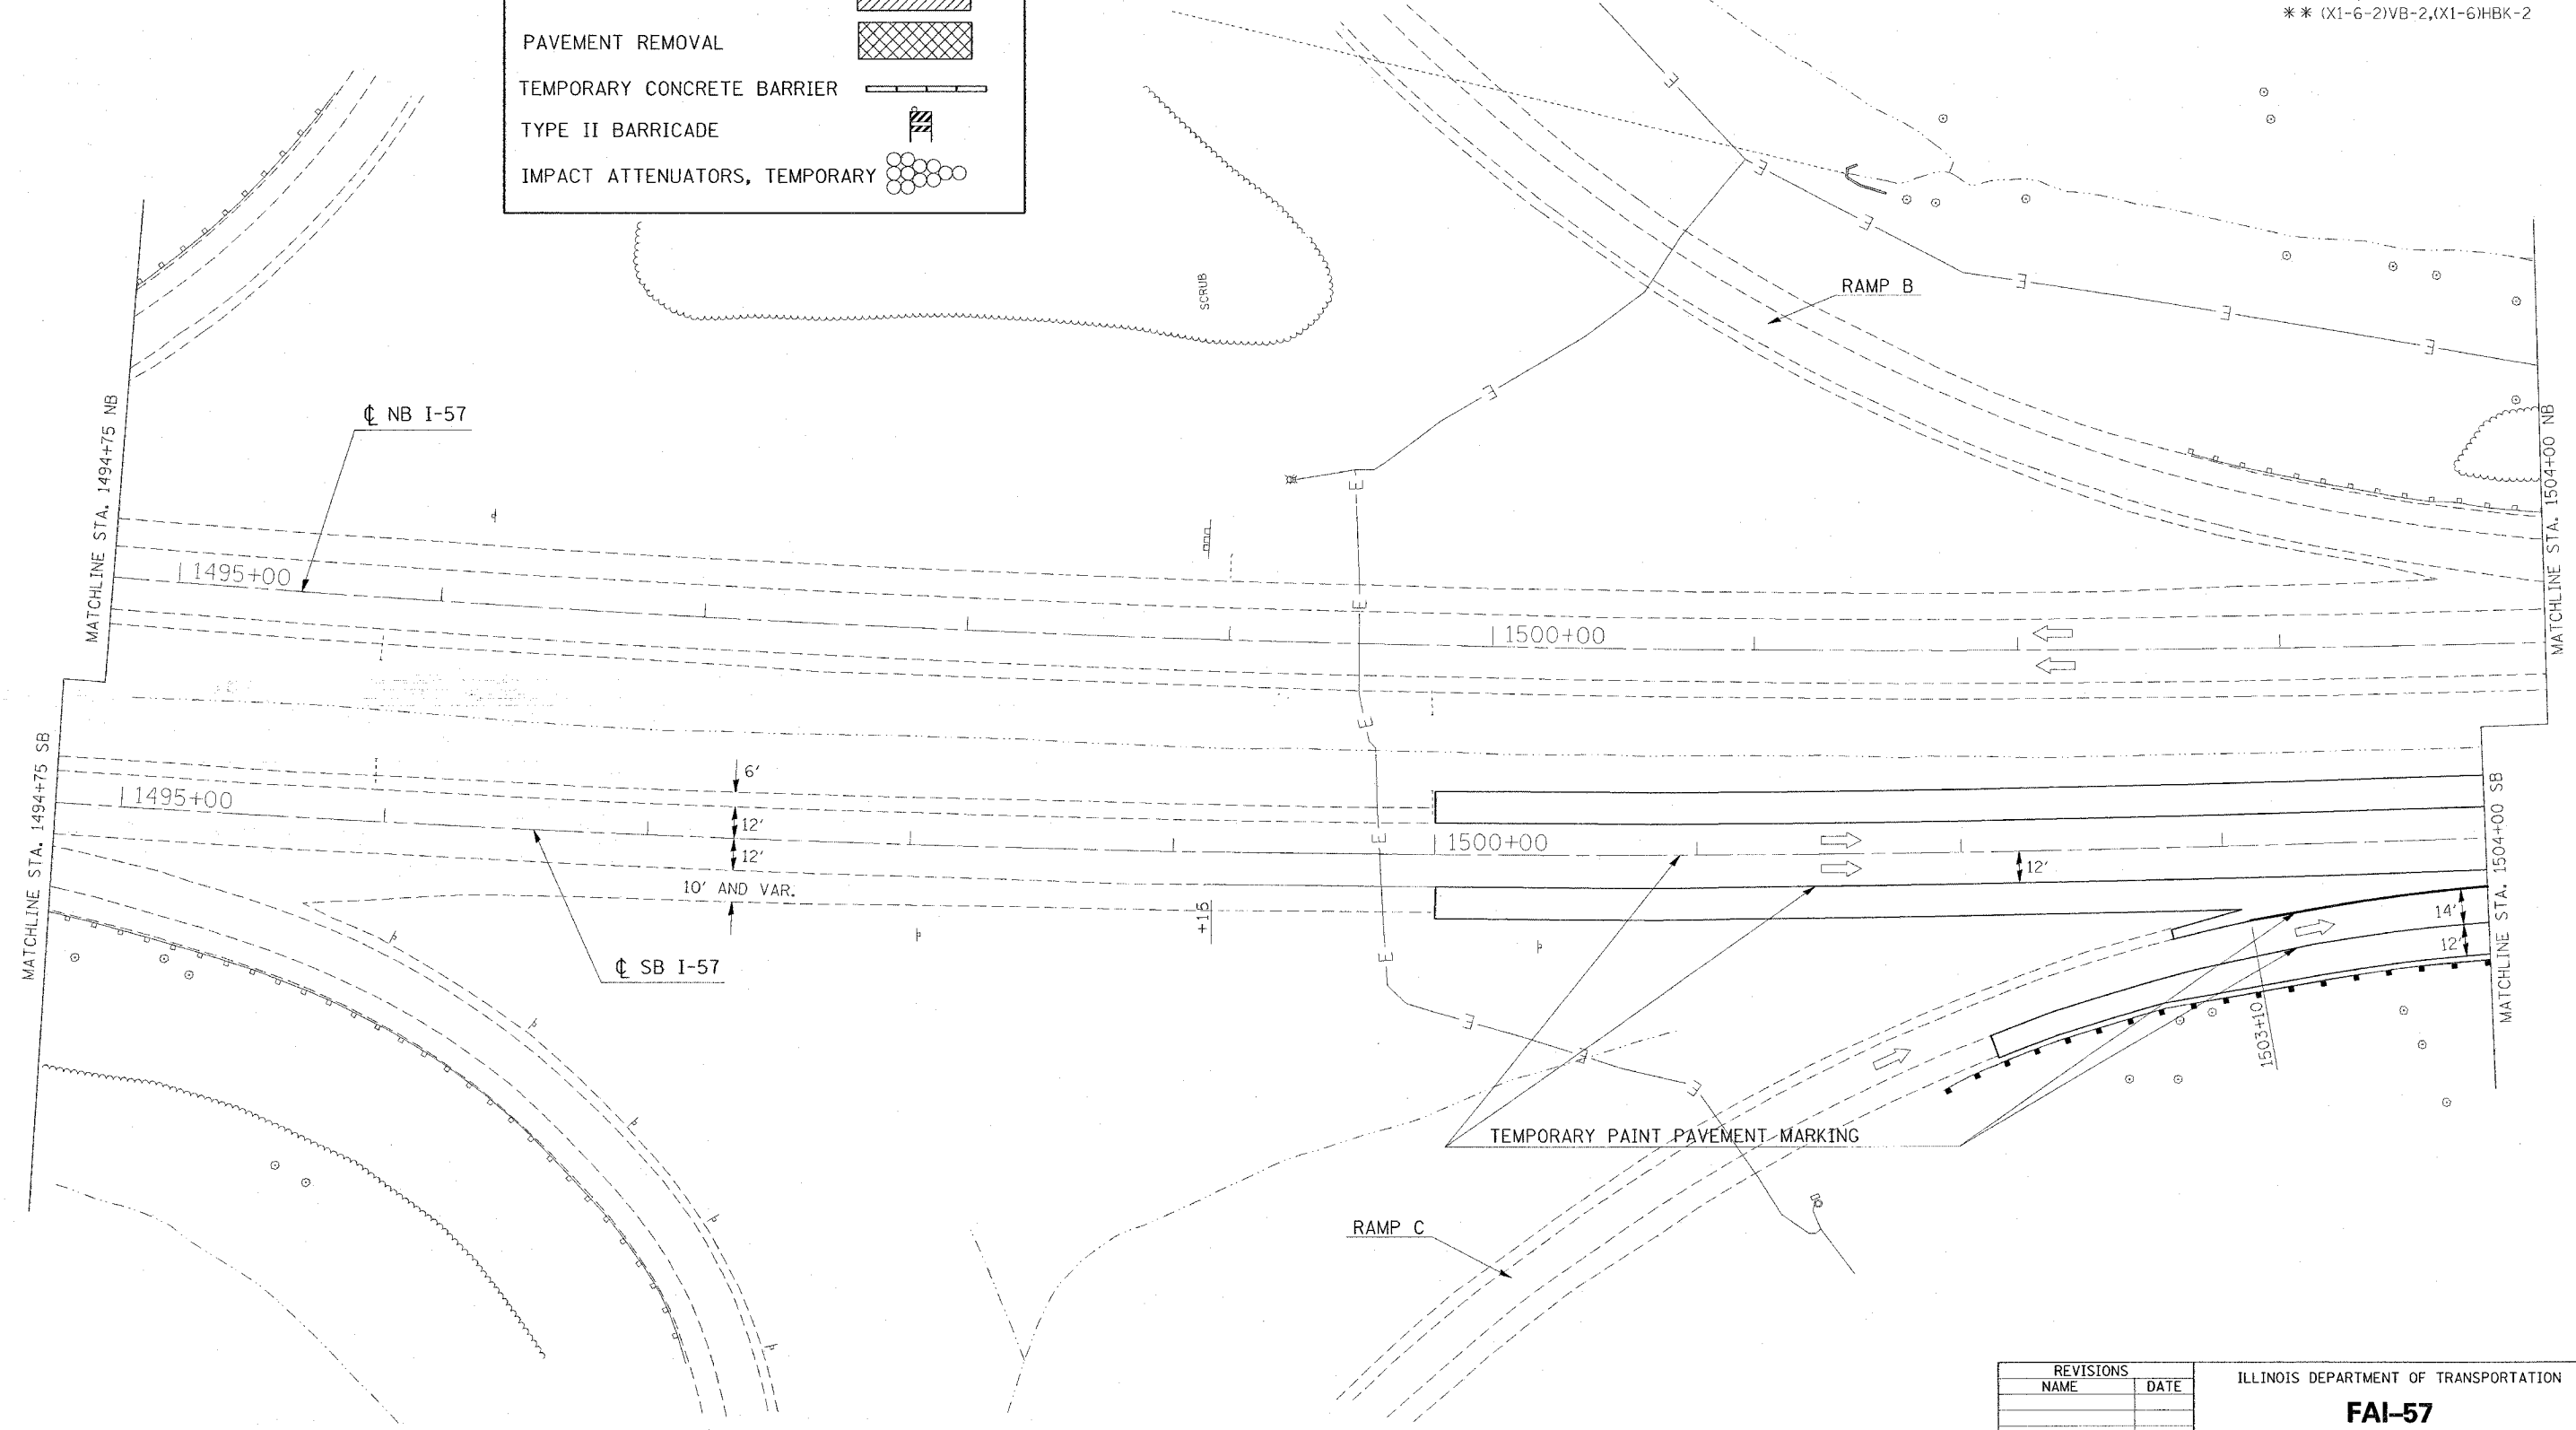

PLOT DATE = 12/1/2006
 FILE NAME = c:\p\projects\98950\stage2\stage2.dgn
 PLOT SCALE = 3/8" = 1'-0"
 USER NAME = hudson

REVISIONS	
NAME	DATE

ILLINOIS DEPARTMENT OF TRANSPORTATION

FAI-57
STAGE 2
STA. 1494+75 TO STA. 1504+00
SHEET 2 OF 8

SCALE: VERT. APPROX. 30
 HORIZ. DATE
 DRAWN BY CNH
 CHECKED BY