

CONTRACT NO. 98950

F.A. RTE.	SECTION	COUNTY	TOTAL SHEETS	SHEET NO.
**	**	WILLIAMSON	917	208


STA. TO STA.  
FED. ROAD DIST. NO. ILLINOIS FED. AID PROJECT

\* I-57, & OLD IL 13 (FAU 9629)  
\*\* (X1-6-2)VB-2,(X1-6)HBK-2



**LEGEND**

- SHOULDER REMOVAL
- PAVEMENT REMOVAL
- TEMPORARY CONCRETE BARRIER
- IMPACT ATTENUATORS, TEMPORARY SPBGR, TYPE A

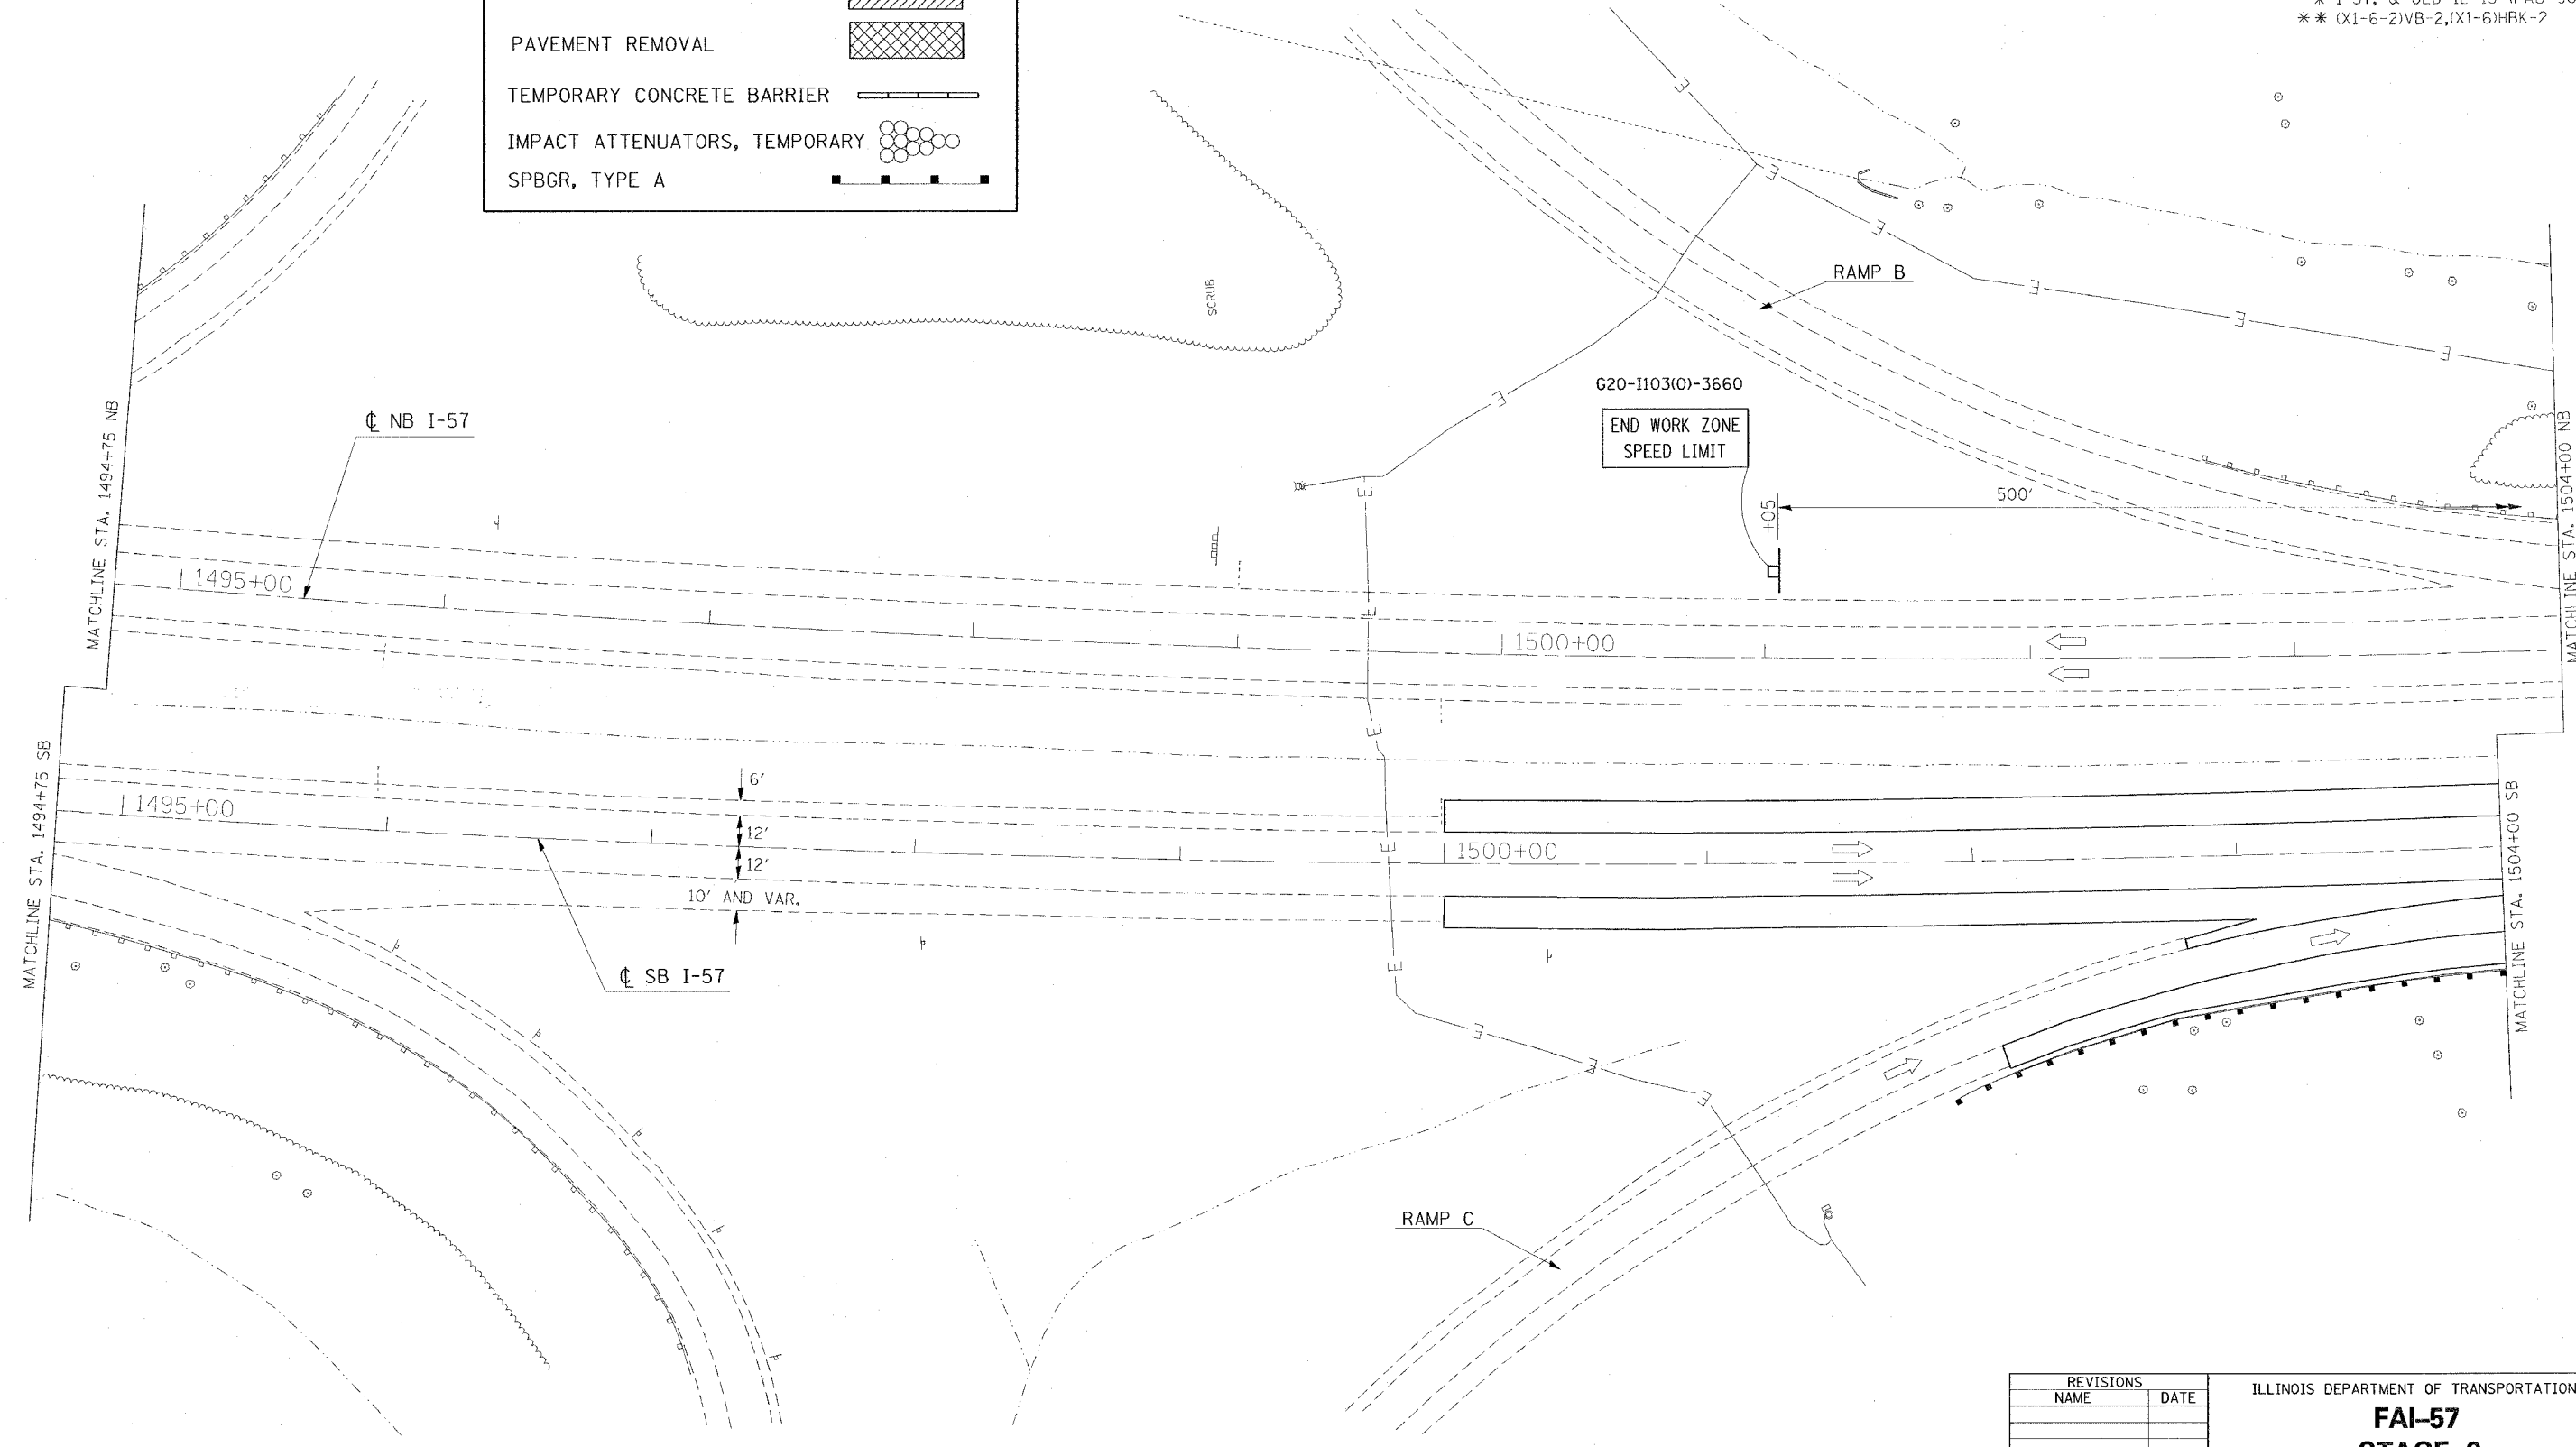

REVISIONS	
NAME	DATE

ILLINOIS DEPARTMENT OF TRANSPORTATION  
**FAI-57**  
**STAGE 3**  
**STA. 1494+75 TO STA. 1504+00**  
**SHEET 9 OF 16**  
 SCALE: VERT. APPROX. 30  
 HORIZ. DATE  
 DRAWN BY CNH  
 CHECKED BY

PLOT DATE = 12/4/2006  
 FILE NAME = c:\projects\98950\1494+75\1494+75.dwg  
 PLOT SCALE = 30.0000 / IN.  
 USER NAME = heddin