


F.A. RTE.	SECTION	COUNTY	TOTAL SHEETS	SHEET NO.
*	*	WILLIAMSON	917	209

STA. TO STA.
 FEDERAL ROAD DIST. NO. ILLINOIS FED. AID PROJECT
 * I-57, & OLD IL 13 (FAU 9629)
 ** (X1-6-2)VB-2, (X1-6)HBK-2

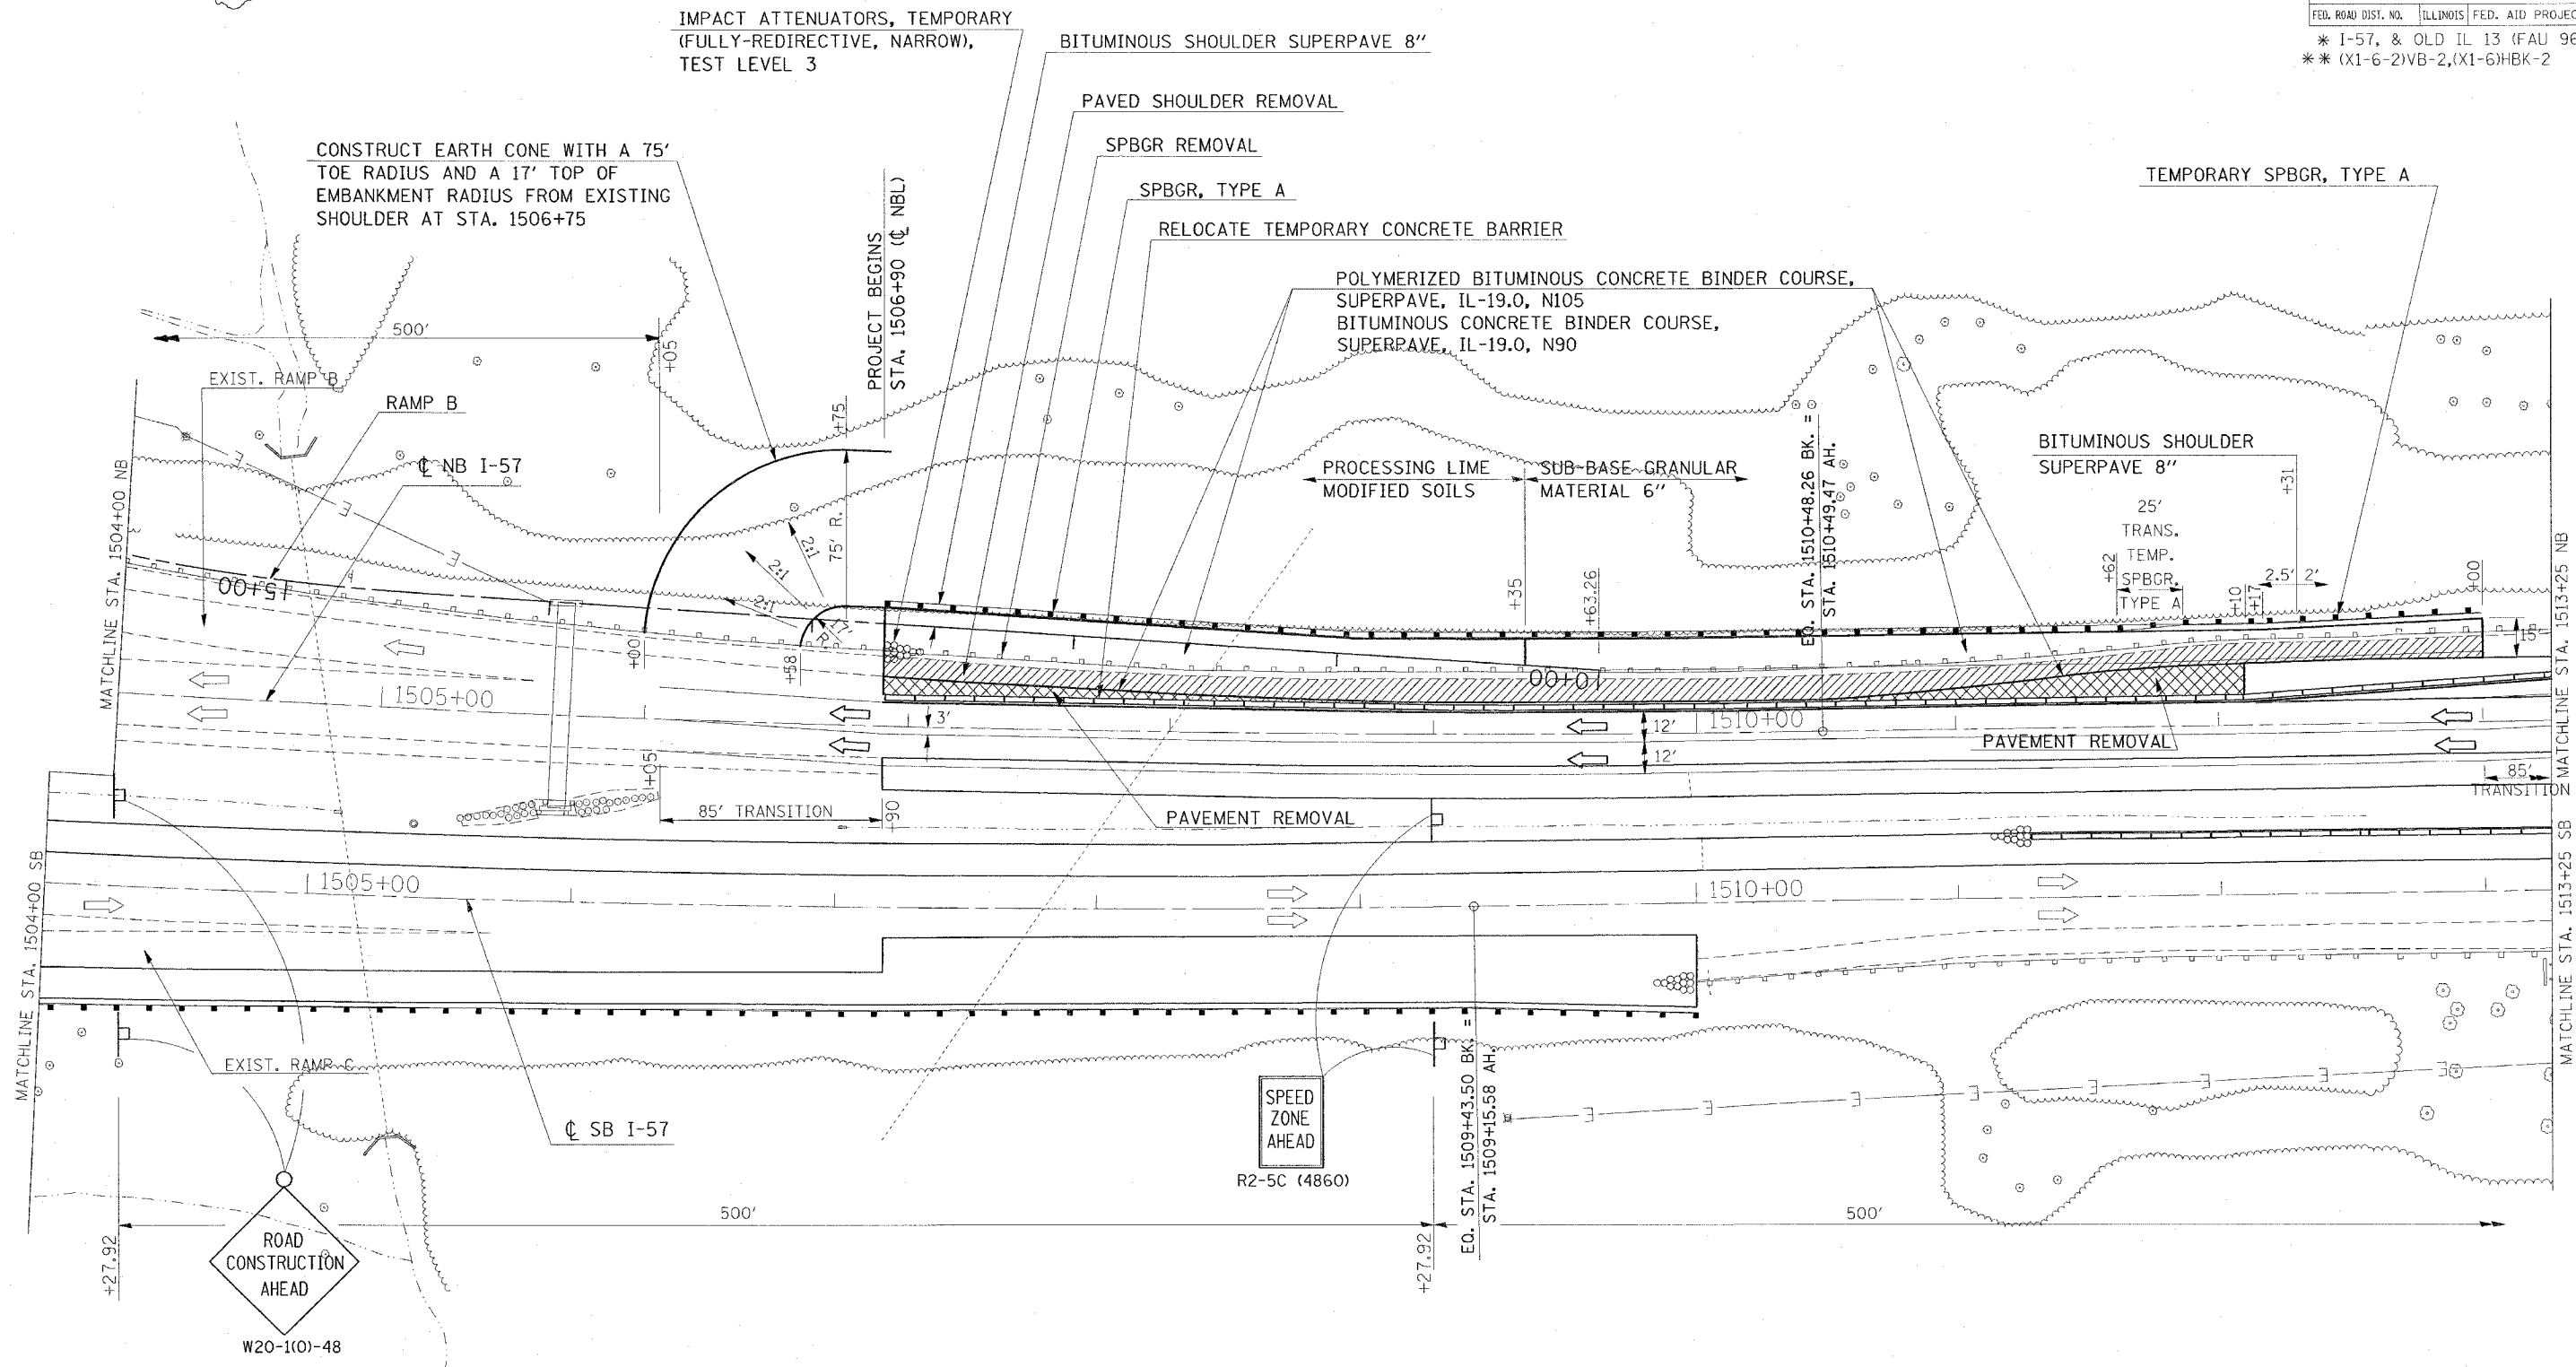

REVISIONS	
NAME	DATE

ILLINOIS DEPARTMENT OF TRANSPORTATION
FAI-57
STAGE 3
STA. 1504+00 TO STA. 1513+25
SHEET 10 OF 16
 SCALE: VERT. APPROX. 30
 DATE: _____ DRAWN BY CNH
 CHECKED BY _____

PLOT DATE = 12/4/2006
 FILE NAME = c:\p\projects\98950\1504+00\1504+00.dgn
 PLOT SCALE = 3/8"=1'-0"
 USER NAME = hnsdgn