


CONTRACT NO. 98950

F.A. RTE.	SECTION	COUNTY	TOTAL SHEETS	SHEET NO.
*	*	WILLIAMSON	917	212

STA. TO STA.  
FED. ROAD DIST. NO. ILLINOIS FED. AID PROJECT

\* I-57, & OLD IL 13 (FAU 9629)  
\* (X1-6-2)VB-2,(X1-6)HBK-2

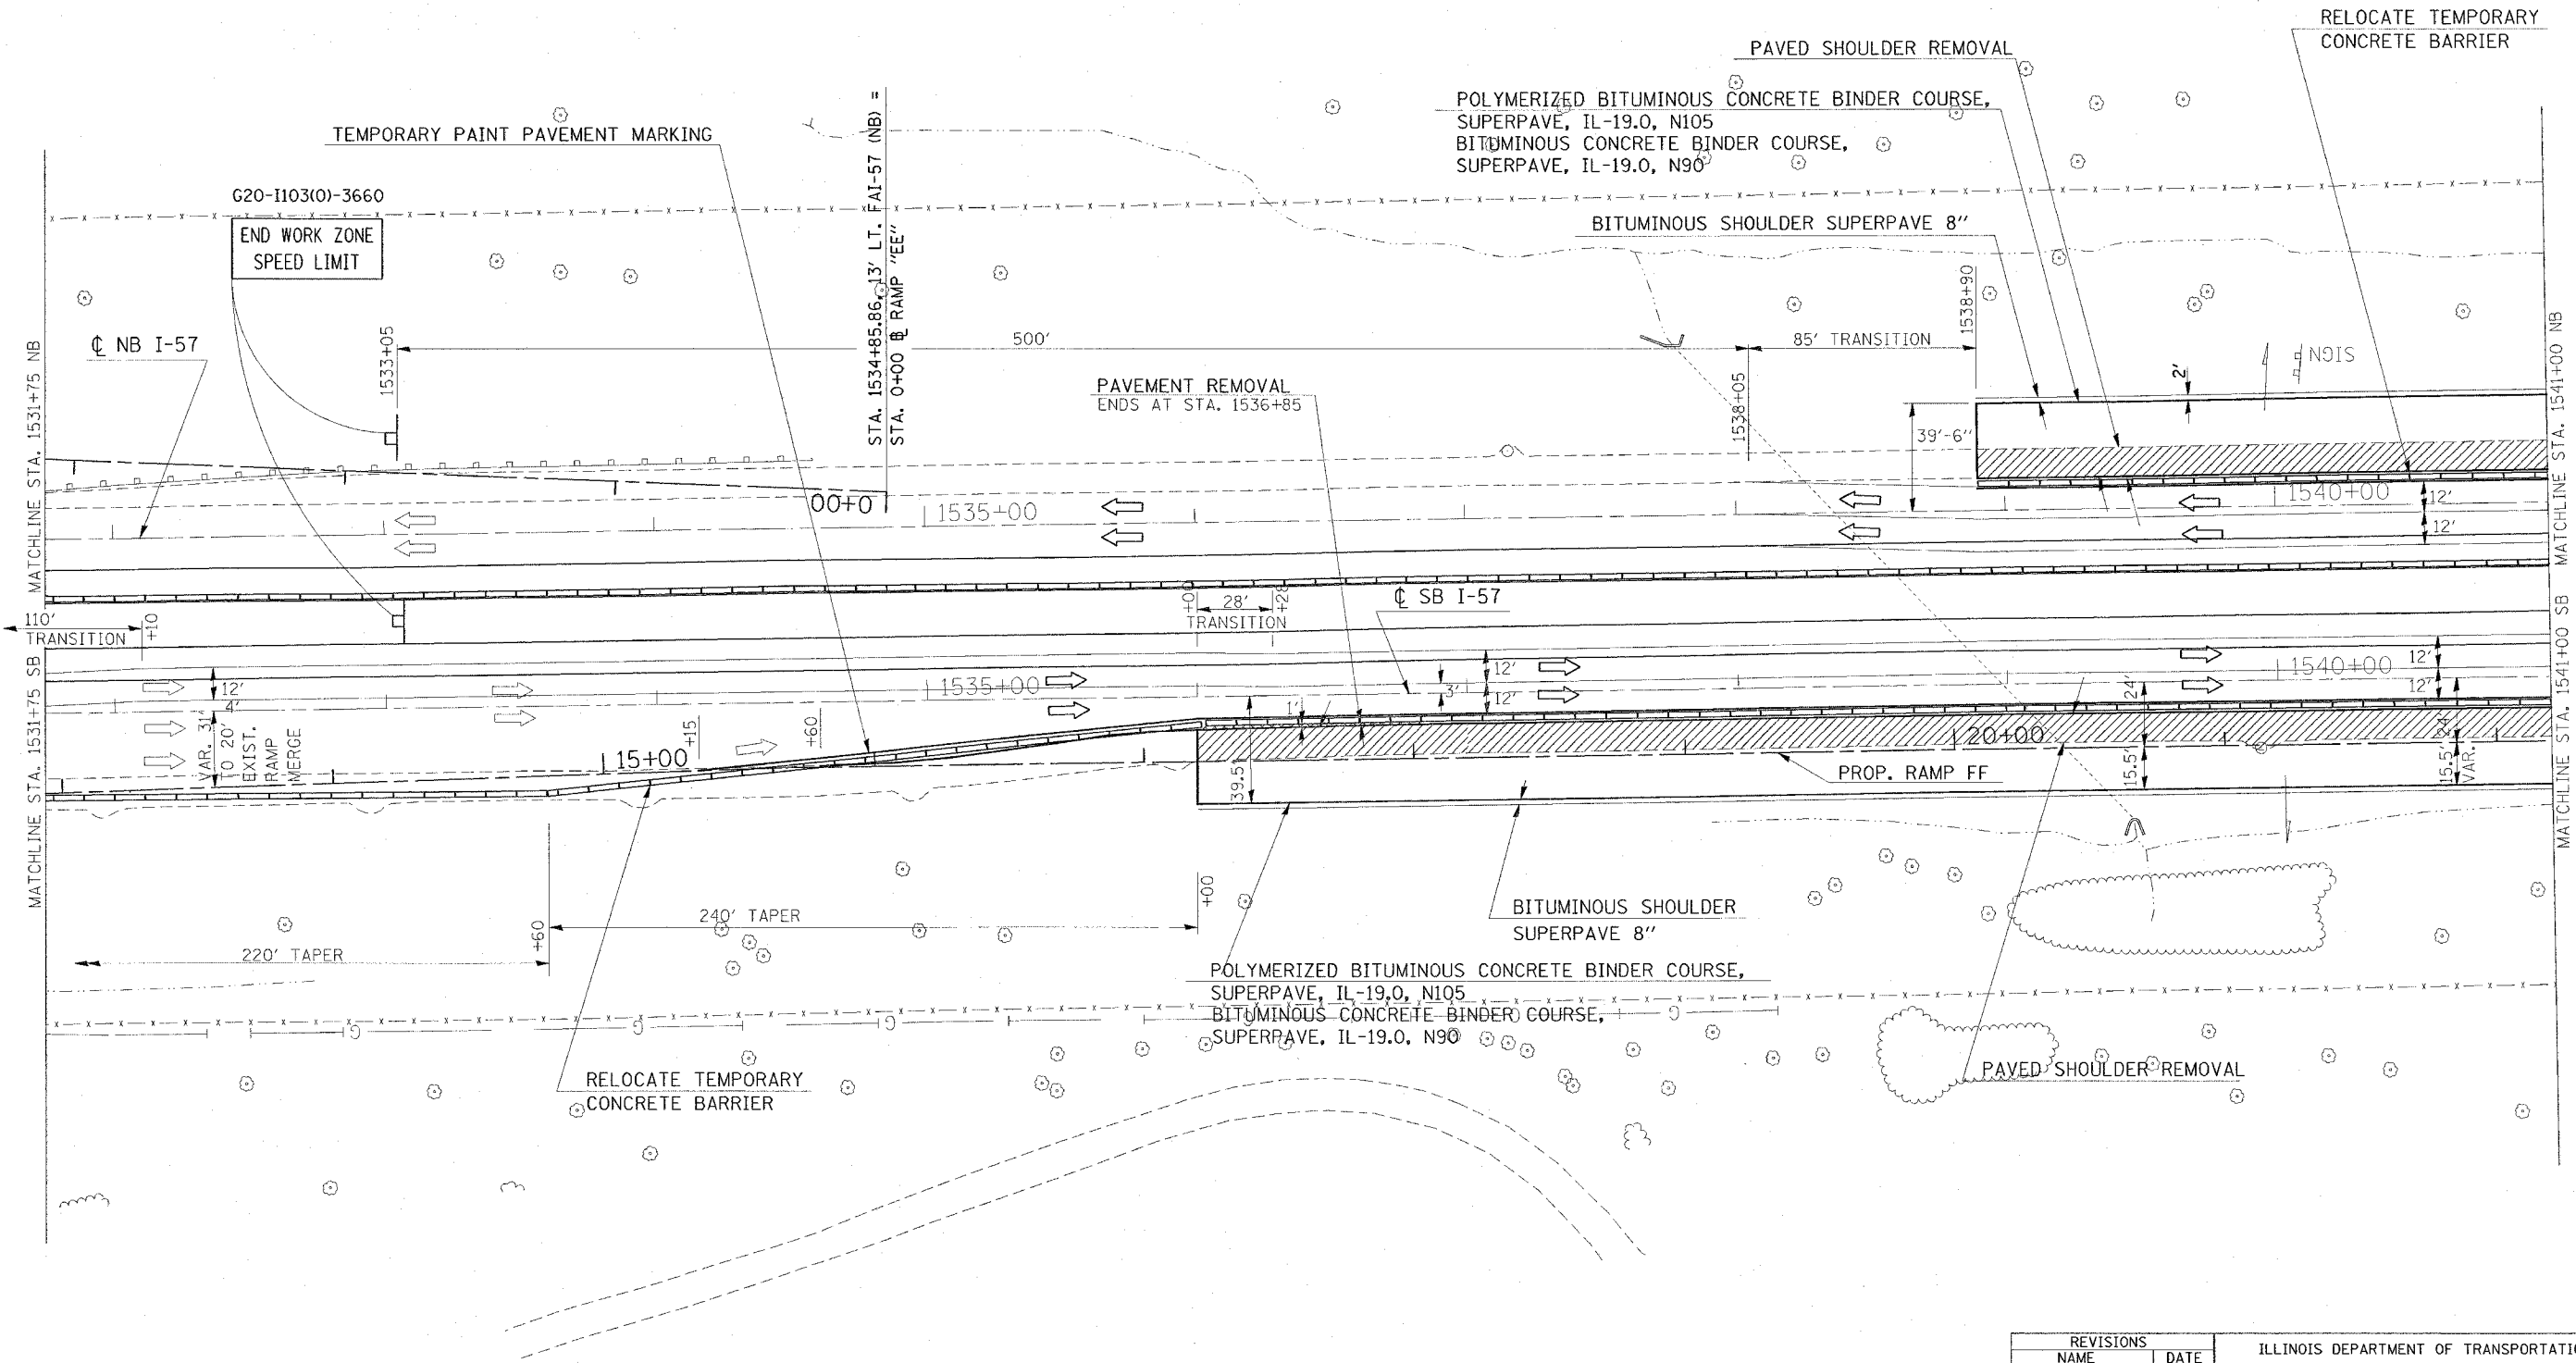

REVISIONS	
NAME	DATE

ILLINOIS DEPARTMENT OF TRANSPORTATION  
**FAI-57**  
**STAGE 3**  
**STA. 1531+75 TO STA. 1541+00**  
**SHEET 13 OF 16**  
SCALE: VERT. APPROX. 30  
HORIZ. DATE  
DRAWN BY CNH  
CHECKED BY

PLOT DATE = 12/1/2008  
PLOT SCALE = 3/8" = 1' IN.  
USER NAME = hradon