

CONTRACT NO. 98950


F.A. RTE.	SECTION	COUNTY	TOTAL SHEETS	SHEET NO.
*	*	WILLIAMSON	917	215

STA. TO STA.

FED. ROAD DIST. NO. ILLINOIS FED. AID PROJECT

\* I-57, & OLD IL 13 (FAU 9629)  
 \* (X1-6-2)VB-2,(X1-6)HBK-2

# NOT NEEDED

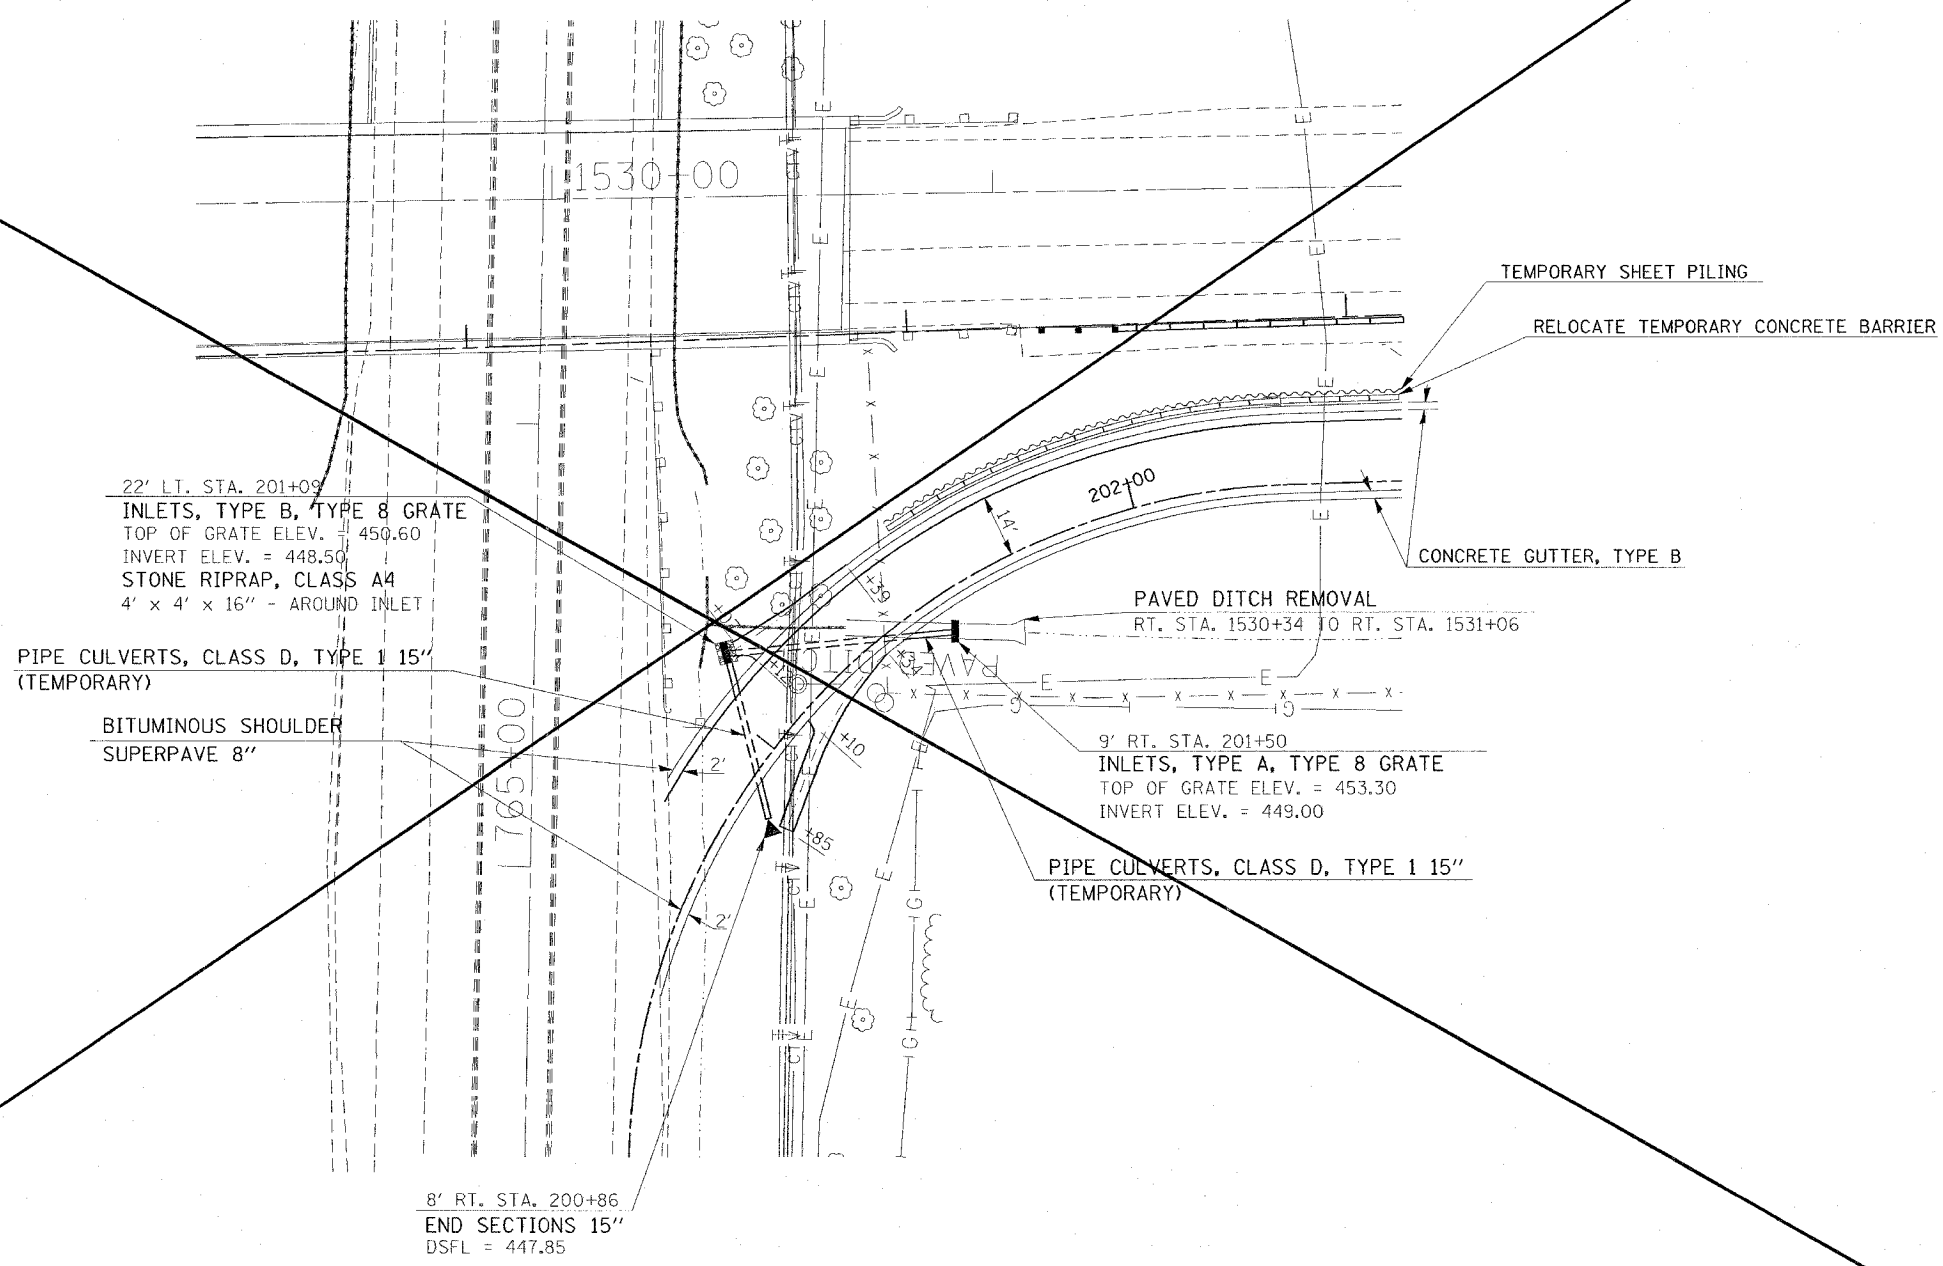

22' LT. STA. 201+09  
 INLETS, TYPE B, TYPE 8 GRATE  
 TOP OF GRATE ELEV. = 450.60  
 INVERT ELEV. = 448.50  
 STONE RIPRAP, CLASS A4  
 4' x 4' x 16" - AROUND INLET

PIPE CULVERTS, CLASS D, TYPE 1 15"  
 (TEMPORARY)

BITUMINOUS SHOULDER  
 SUPERPAVE 8"

PAVED DITCH REMOVAL  
 RT. STA. 1530+34 TO RT. STA. 1531+06

9' RT. STA. 201+50  
 INLETS, TYPE A, TYPE 8 GRATE  
 TOP OF GRATE ELEV. = 453.30  
 INVERT ELEV. = 449.00

PIPE CULVERTS, CLASS D, TYPE 1 15"  
 (TEMPORARY)

8' RT. STA. 200+86  
 END SECTIONS 15"  
 DSFL = 447.85



REVISIONS	
NAME	DATE

ILLINOIS DEPARTMENT OF TRANSPORTATION  
**FAI-57**  
**STAGE 3**  
**DETAIL: TEMPORARY RAMP "FF"**  
**SHEET 16 OF 16**

SCALE: VERT. NONE  
 HORIZ. NONE  
 DATE: \_\_\_\_\_  
 DRAWN BY: CNH  
 CHECKED BY: \_\_\_\_\_

PLOT DATE = 12/1/2005  
 FILE NAME = s:\projects\98950\1013\17a\temp\rdgn  
 USER NAME = hudson