


F.A. RTE.	SECTION	COUNTY	TOTAL SHEETS	SHEET NO.
•	**	WILLIAMSON	917	240

STA. 1500+00.0000 TO STA. 1501+50.0000  
 FED. ROAD DIST. NO. ILLINOIS FED. AID PROJECT  
 • 1-57, & OLD. IL 13. (FAU. 9629)  
 \*\* (X1-6-2)VB-2,(X1-6)HBK-2

DATE \_\_\_\_\_ BY \_\_\_\_\_  
 SURVEYED \_\_\_\_\_  
 PLOTTED \_\_\_\_\_  
 NOTE BOOK \_\_\_\_\_  
 AREAS CHECKED \_\_\_\_\_  
 NO. \_\_\_\_\_

DATE \_\_\_\_\_ BY \_\_\_\_\_  
 SURVEYED \_\_\_\_\_  
 PLOTTED \_\_\_\_\_  
 NOTE BOOK \_\_\_\_\_  
 AREAS CHECKED \_\_\_\_\_  
 NO. \_\_\_\_\_

DATE: 10/25/2006  
 FILE NAME: 1500000.dwg  
 PLOT SCALE: 1/8"=1'-0"  
 USER NAME: jayvanderbo

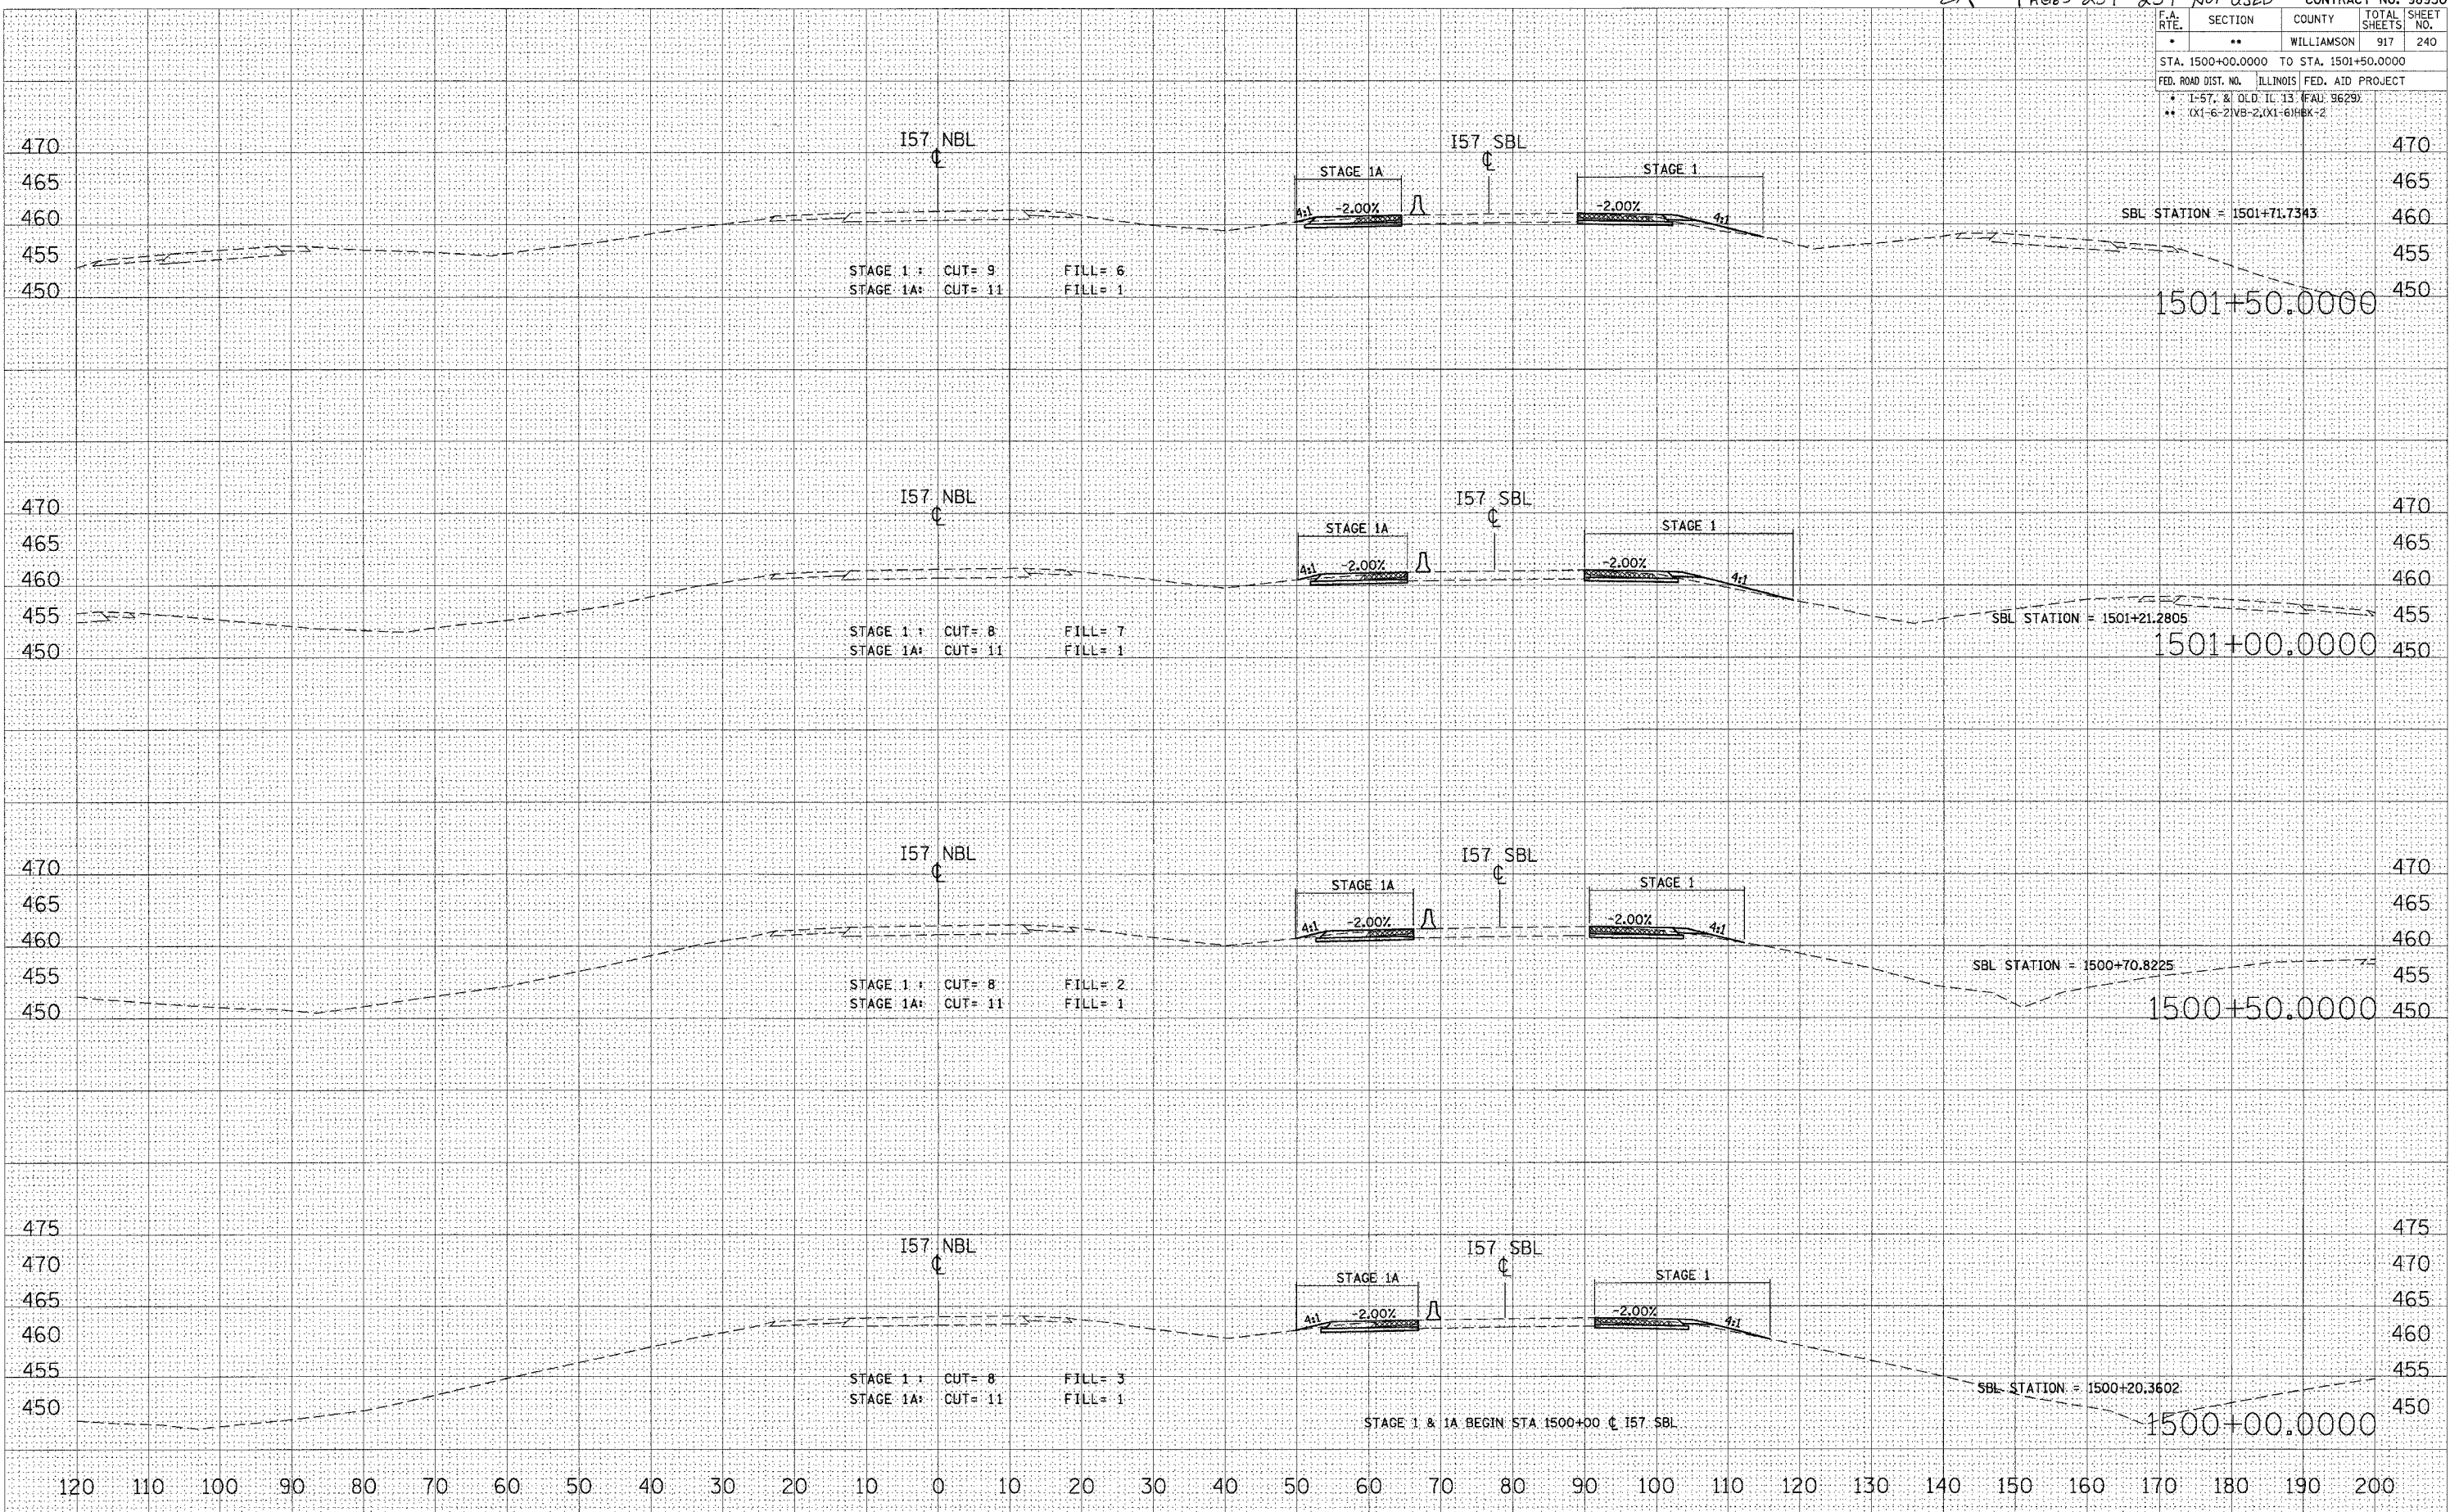

STA 1500+00.0000 TO STA 1501+50.0000 I57 NBL STAGES 1, 1A, 2, & 3