


F.A. RTE.	SECTION	COUNTY	TOTAL SHEETS	SHEET NO.
*	**	WILLIAMSON	917	246
STA. 1508+00.0000 TO STA. 1508+53.2803				
FED. ROAD DIST. NO. ILLINOIS FED. AID PROJECT				
* I-57, 3/4 OLD ILL. 13 (FAU 9629)				
** (X1-6-2)NB-2(X1-6)HBK-2				

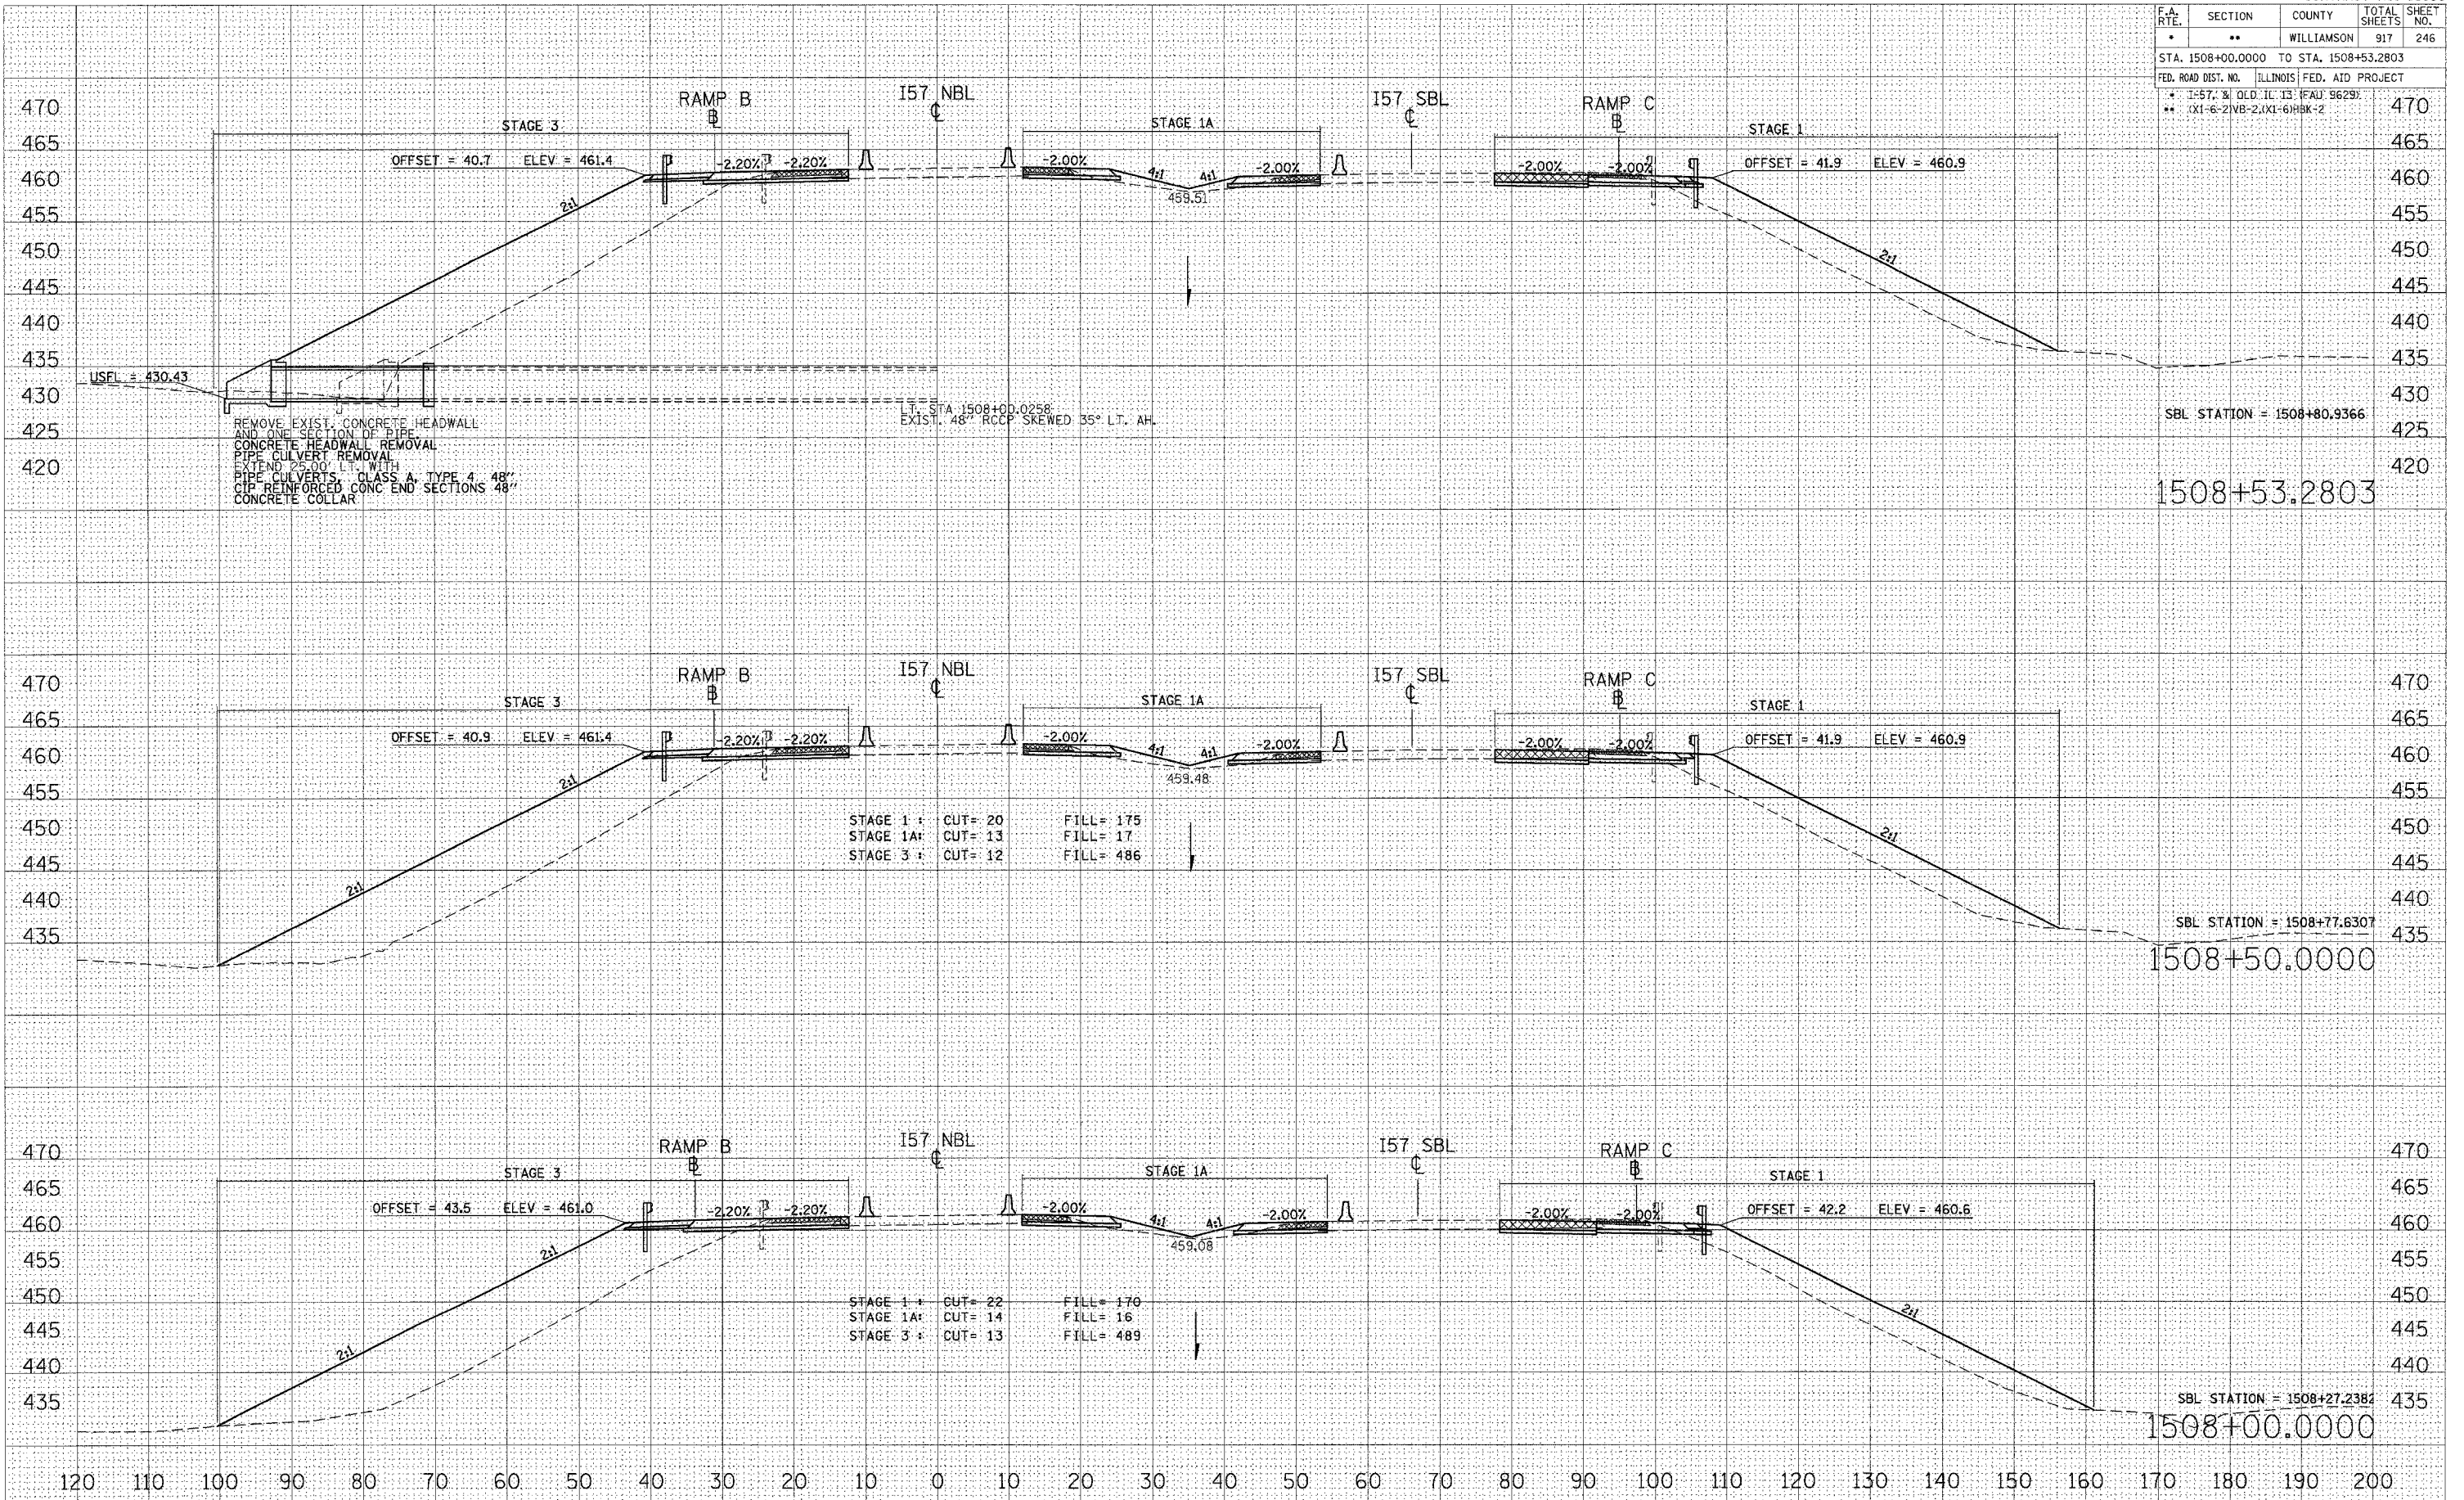

STA 1508+00.0000 TO STA 1508+53.2803 I57 NBL STAGES 1, 1A, 2, & 3

DATE: \_\_\_\_\_  
BY: \_\_\_\_\_  
SURVEYED: \_\_\_\_\_  
PLOTTED: \_\_\_\_\_  
NOTE BOOK: \_\_\_\_\_  
AREAS CHECKED: \_\_\_\_\_

DATE: \_\_\_\_\_  
BY: \_\_\_\_\_  
SURVEYED: \_\_\_\_\_  
PLOTTED: \_\_\_\_\_  
NOTE BOOK: \_\_\_\_\_  
AREAS CHECKED: \_\_\_\_\_

DATE: 10/25/2006  
FILE NAME: 98950.dwg  
PLOT SCALE: 1/8" = 1'-0"  
USER NAME: jaydenbo