


F.A. RTE.	SECTION	COUNTY	TOTAL SHEETS	SHEET NO.
•	••	WILLIAMSON	917	256
STA. 1520+00.0000 TO STA. 1521+00.0000				
FED. ROAD DIST. NO. ILLINOIS FED. AID PROJECT				
• I-57, & OLD IL. 13 (FAU 9629)				
•• (X1-6-2)VB-2,(X1-6)HBK-2				

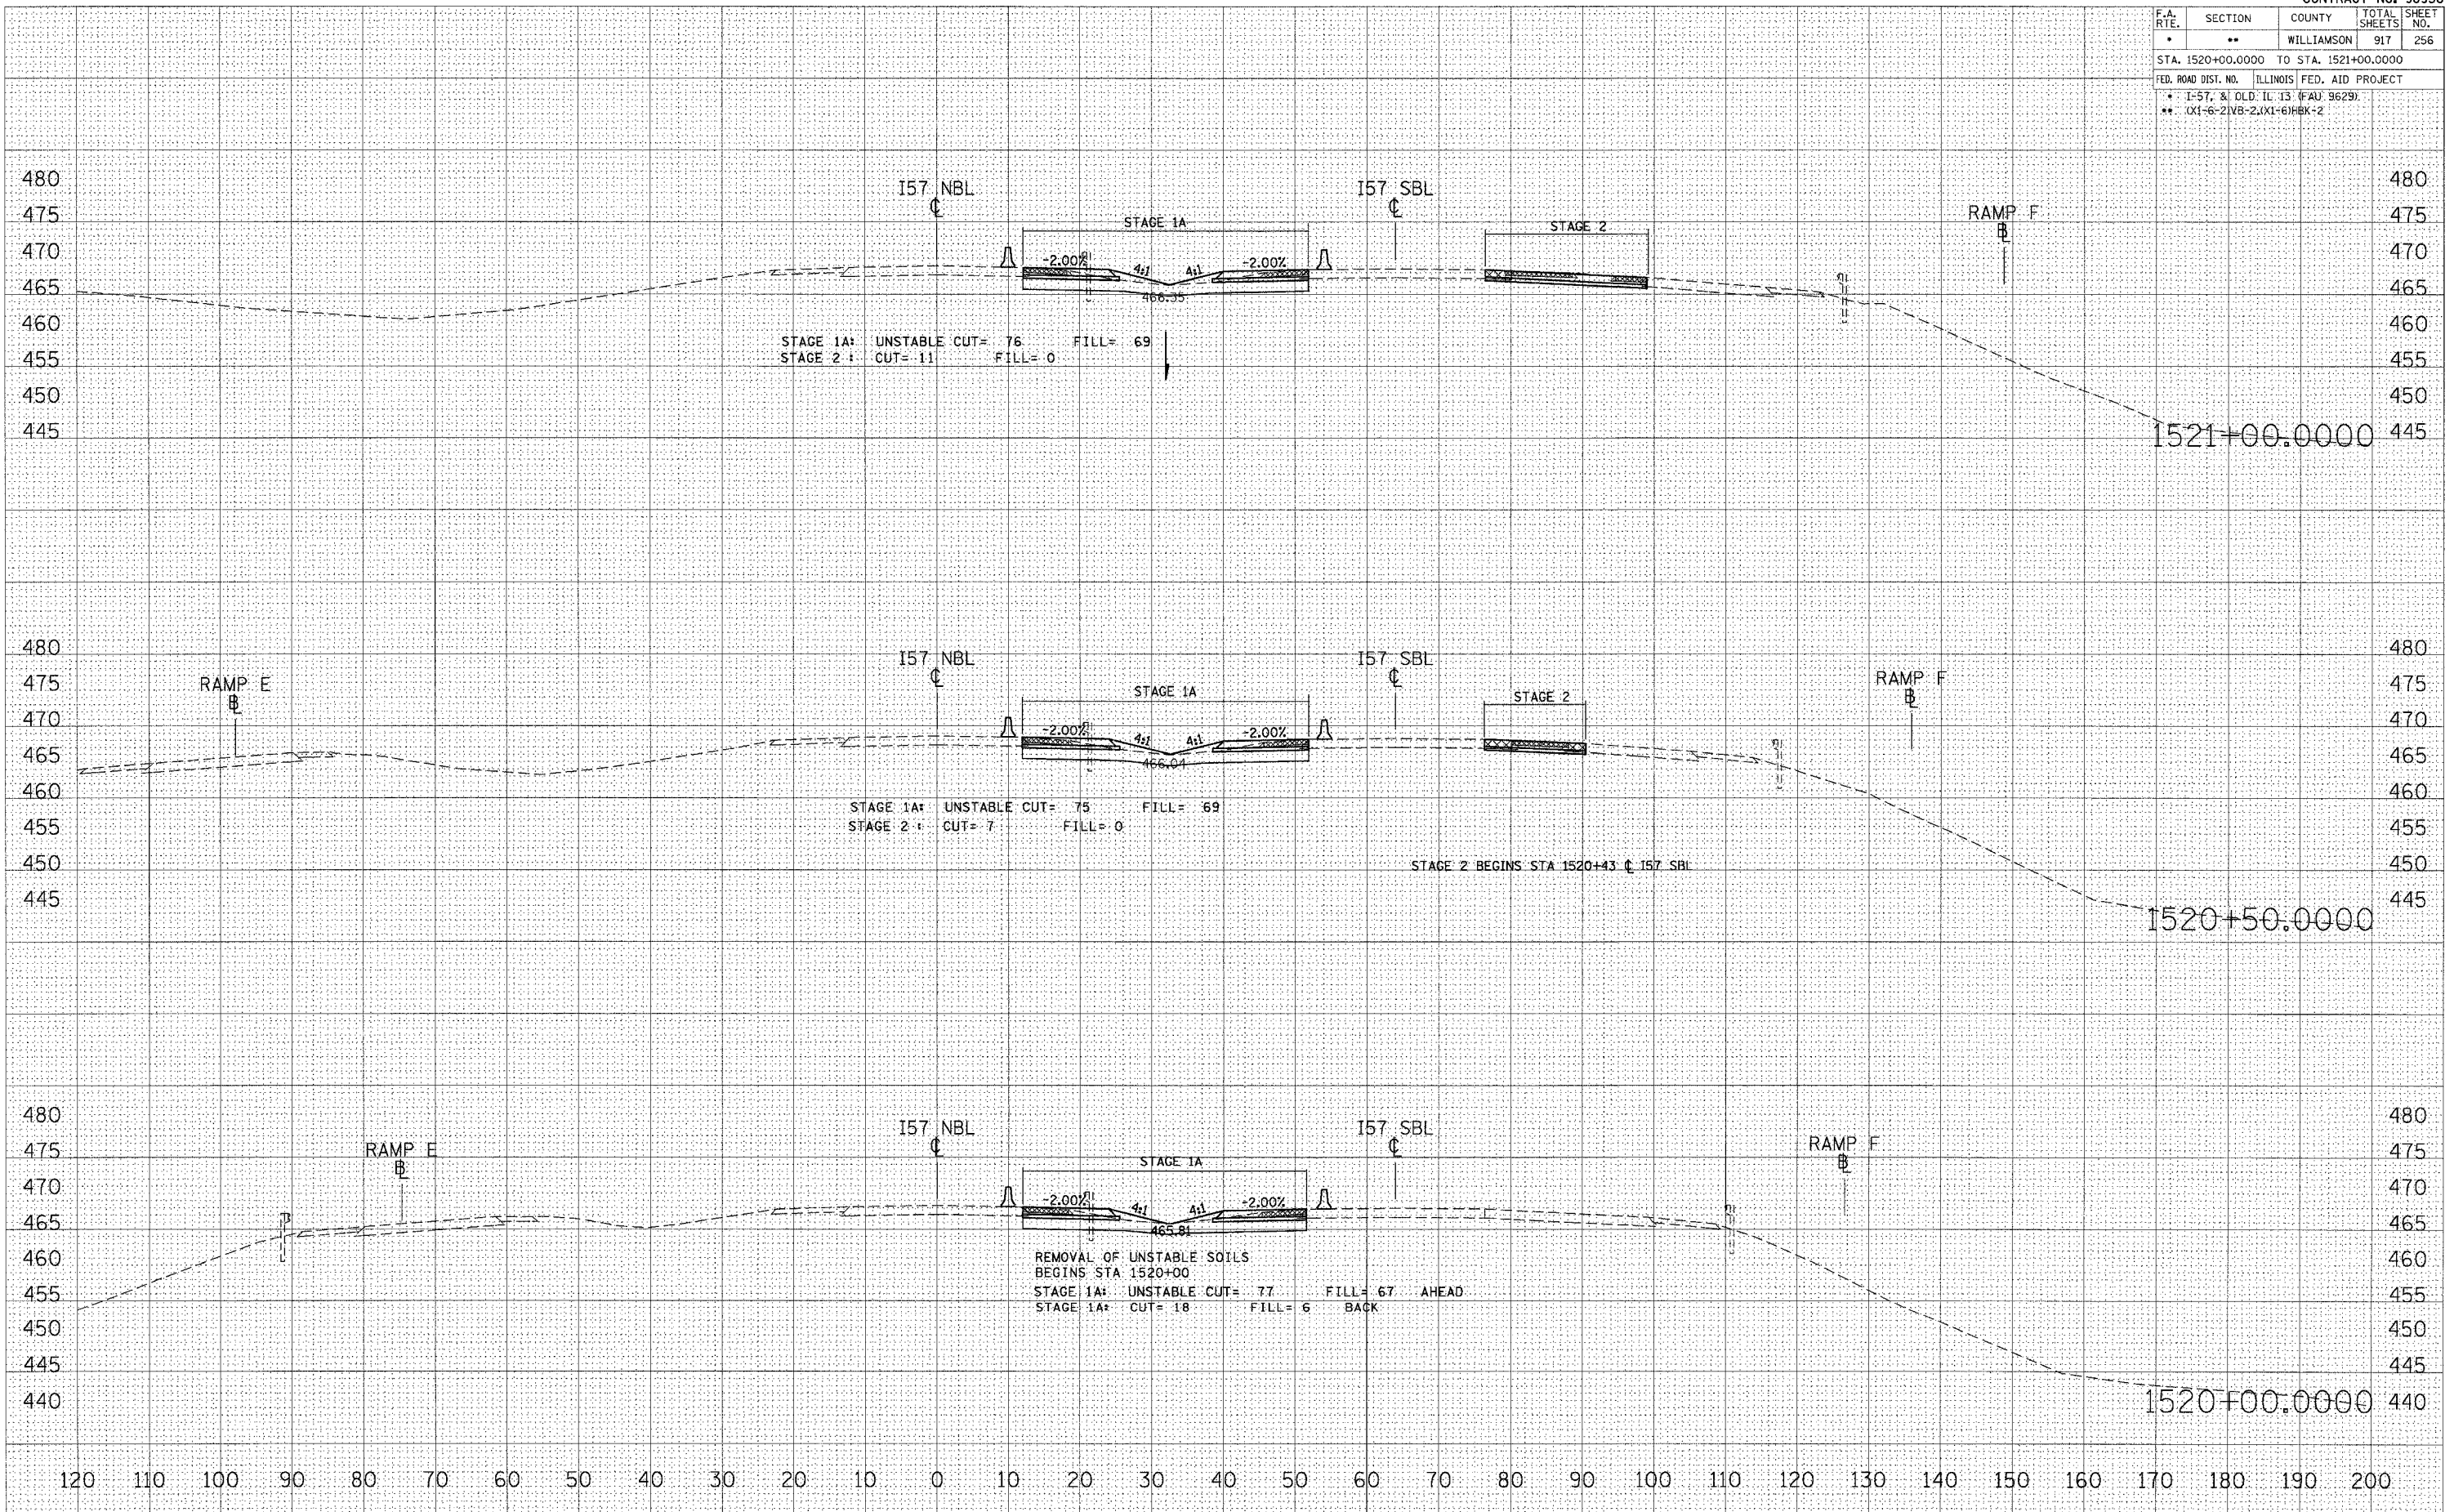

DATE \_\_\_\_\_ BY \_\_\_\_\_  
 SURVEYED \_\_\_\_\_ PLOTTED \_\_\_\_\_  
 FINAL SURVEY \_\_\_\_\_ NOTE BOOK \_\_\_\_\_  
 NO. \_\_\_\_\_ AREAS CHECKED \_\_\_\_\_

DATE \_\_\_\_\_ BY \_\_\_\_\_  
 SURVEYED \_\_\_\_\_ PLOTTED \_\_\_\_\_  
 ORIGINAL SURVEY \_\_\_\_\_ NOTE BOOK \_\_\_\_\_  
 NO. \_\_\_\_\_ AREAS CHECKED \_\_\_\_\_

DATE: 10/25/2006  
 PLOT DATE: 10/25/2006  
 PLOT SCALE: 1"=40.0000'  
 USER NAME: jayvanderbe

STA 1520+00.0000 TO STA 1521+00.0000 I57 NBL STAGES 1, 1A, 2, & 3