


F.A. RTE.	SECTION	COUNTY	TOTAL SHEETS	SHEET NO.
•	••	WILLIAMSON	917	259
STA. 1525+50.0000 TO STA. 1526+50.0000				
FED. ROAD DIST. NO.	ILLINOIS	FED. AID PROJECT		
•	1-57, & OLD IL 13 (FAU 9629)			
••	(X1-6-2)VB-2,(X1-6)HBK-2			

DATE: _____
 BY: _____
 SURVEY: _____
 SHIPPED: _____
 SIGNED: _____
 NO. _____

DATE: _____
 BY: _____
 ORIGINAL SURVEY: _____
 SHIPPED: _____
 SIGNED: _____
 NO. _____

PLOT DATE = 10/25/2006
 FILE NAME = c:\pco\pco\pco\1525+50.0000\1525+50.0000.dwg
 PLOT SCALE = 1/8" = 100'
 USER NAME = lavenderbs

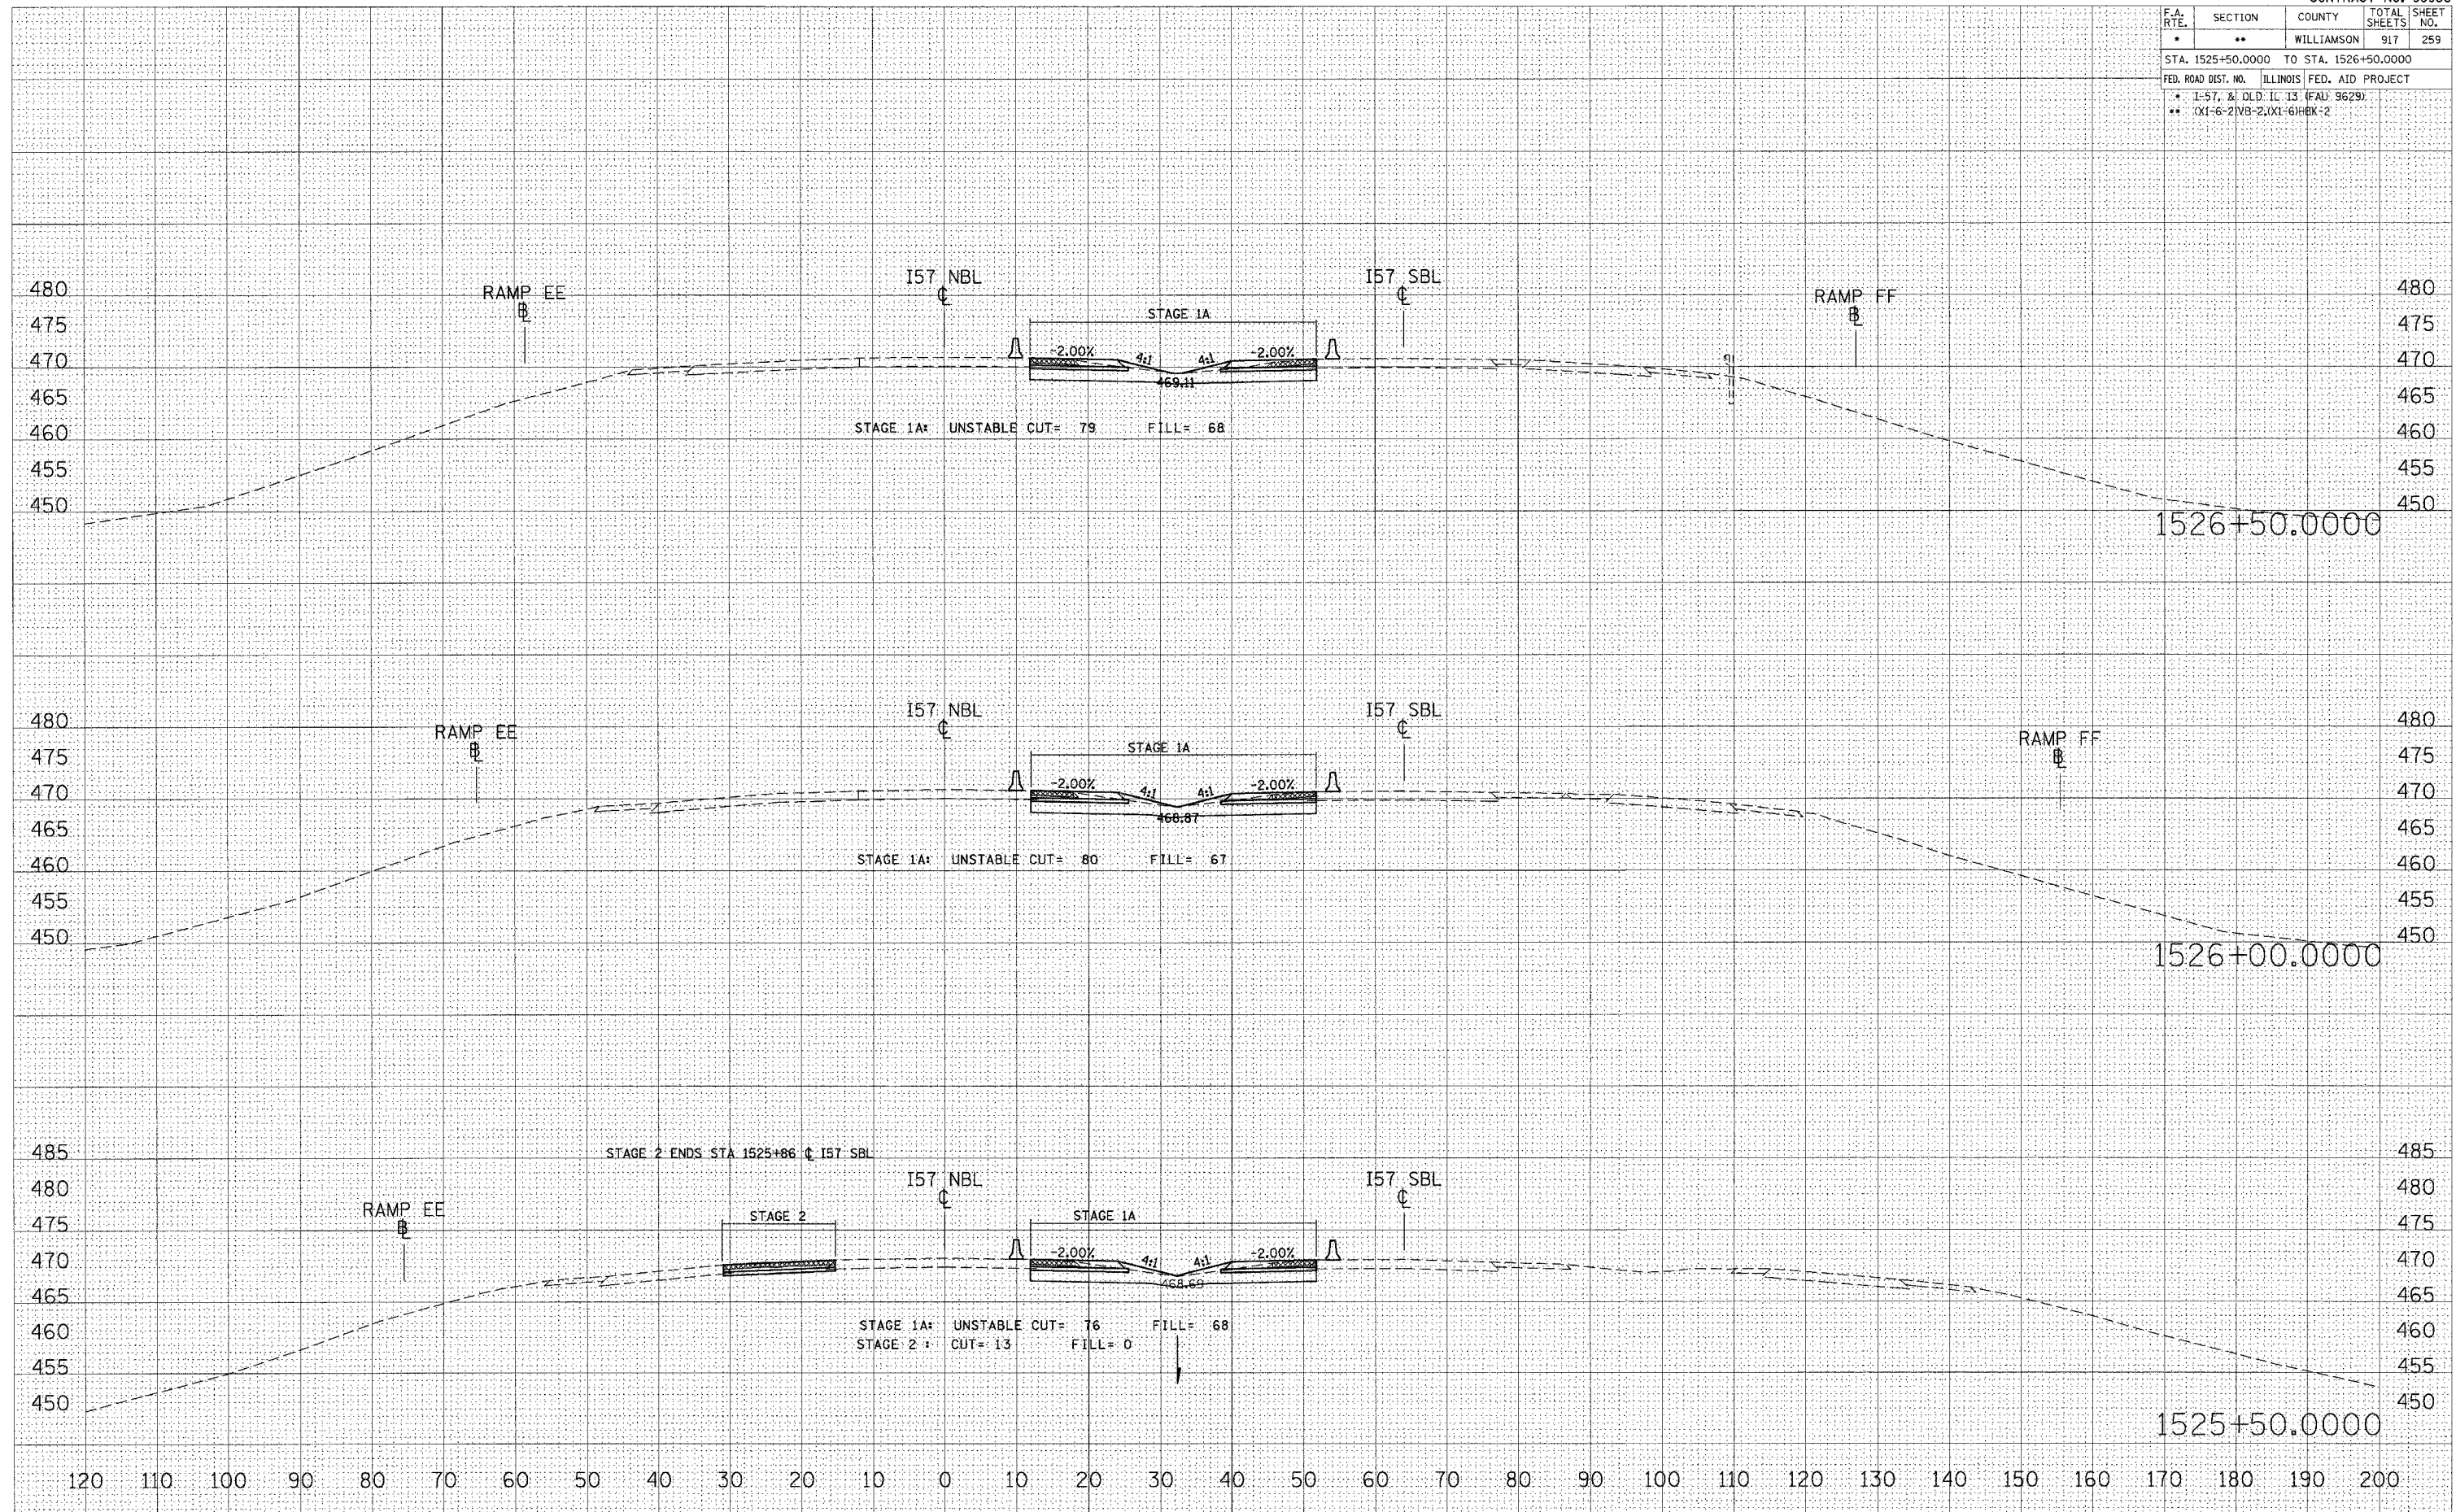

STA 1525+50.0000 TO STA 1526+50.0000 I57 NBL STAGES 1, 1A, 2, & 3