


F.A. RTE.	SECTION	COUNTY	TOTAL SHEETS	SHEET NO.
*	**	WILLIAMSON	917	260
STA. 1527+00.0000 TO STA. 1528+00.0000				
FED. ROAD DIST. NO. ILLINOIS FED. AID PROJECT				
* 1-57. & OLD. IL. 13. (FAJ. 9629)				
** 0X1-6-2IVB-2.(X1-6)HBK:2				

FINAL SURVEY	SHARDED	DATE
NOTE BOOK	PLOTTED	
NO.	AREAS CHECKED	

ORIGINAL SURVEY	SHARDED	DATE
NOTE BOOK	PLOTTED	
NO.	AREAS CHECKED	

PLOT DATE = 10/25/2006  
 PLOT SCALE = 1/8"=1'-0"  
 USER NAME = jayvande-ba

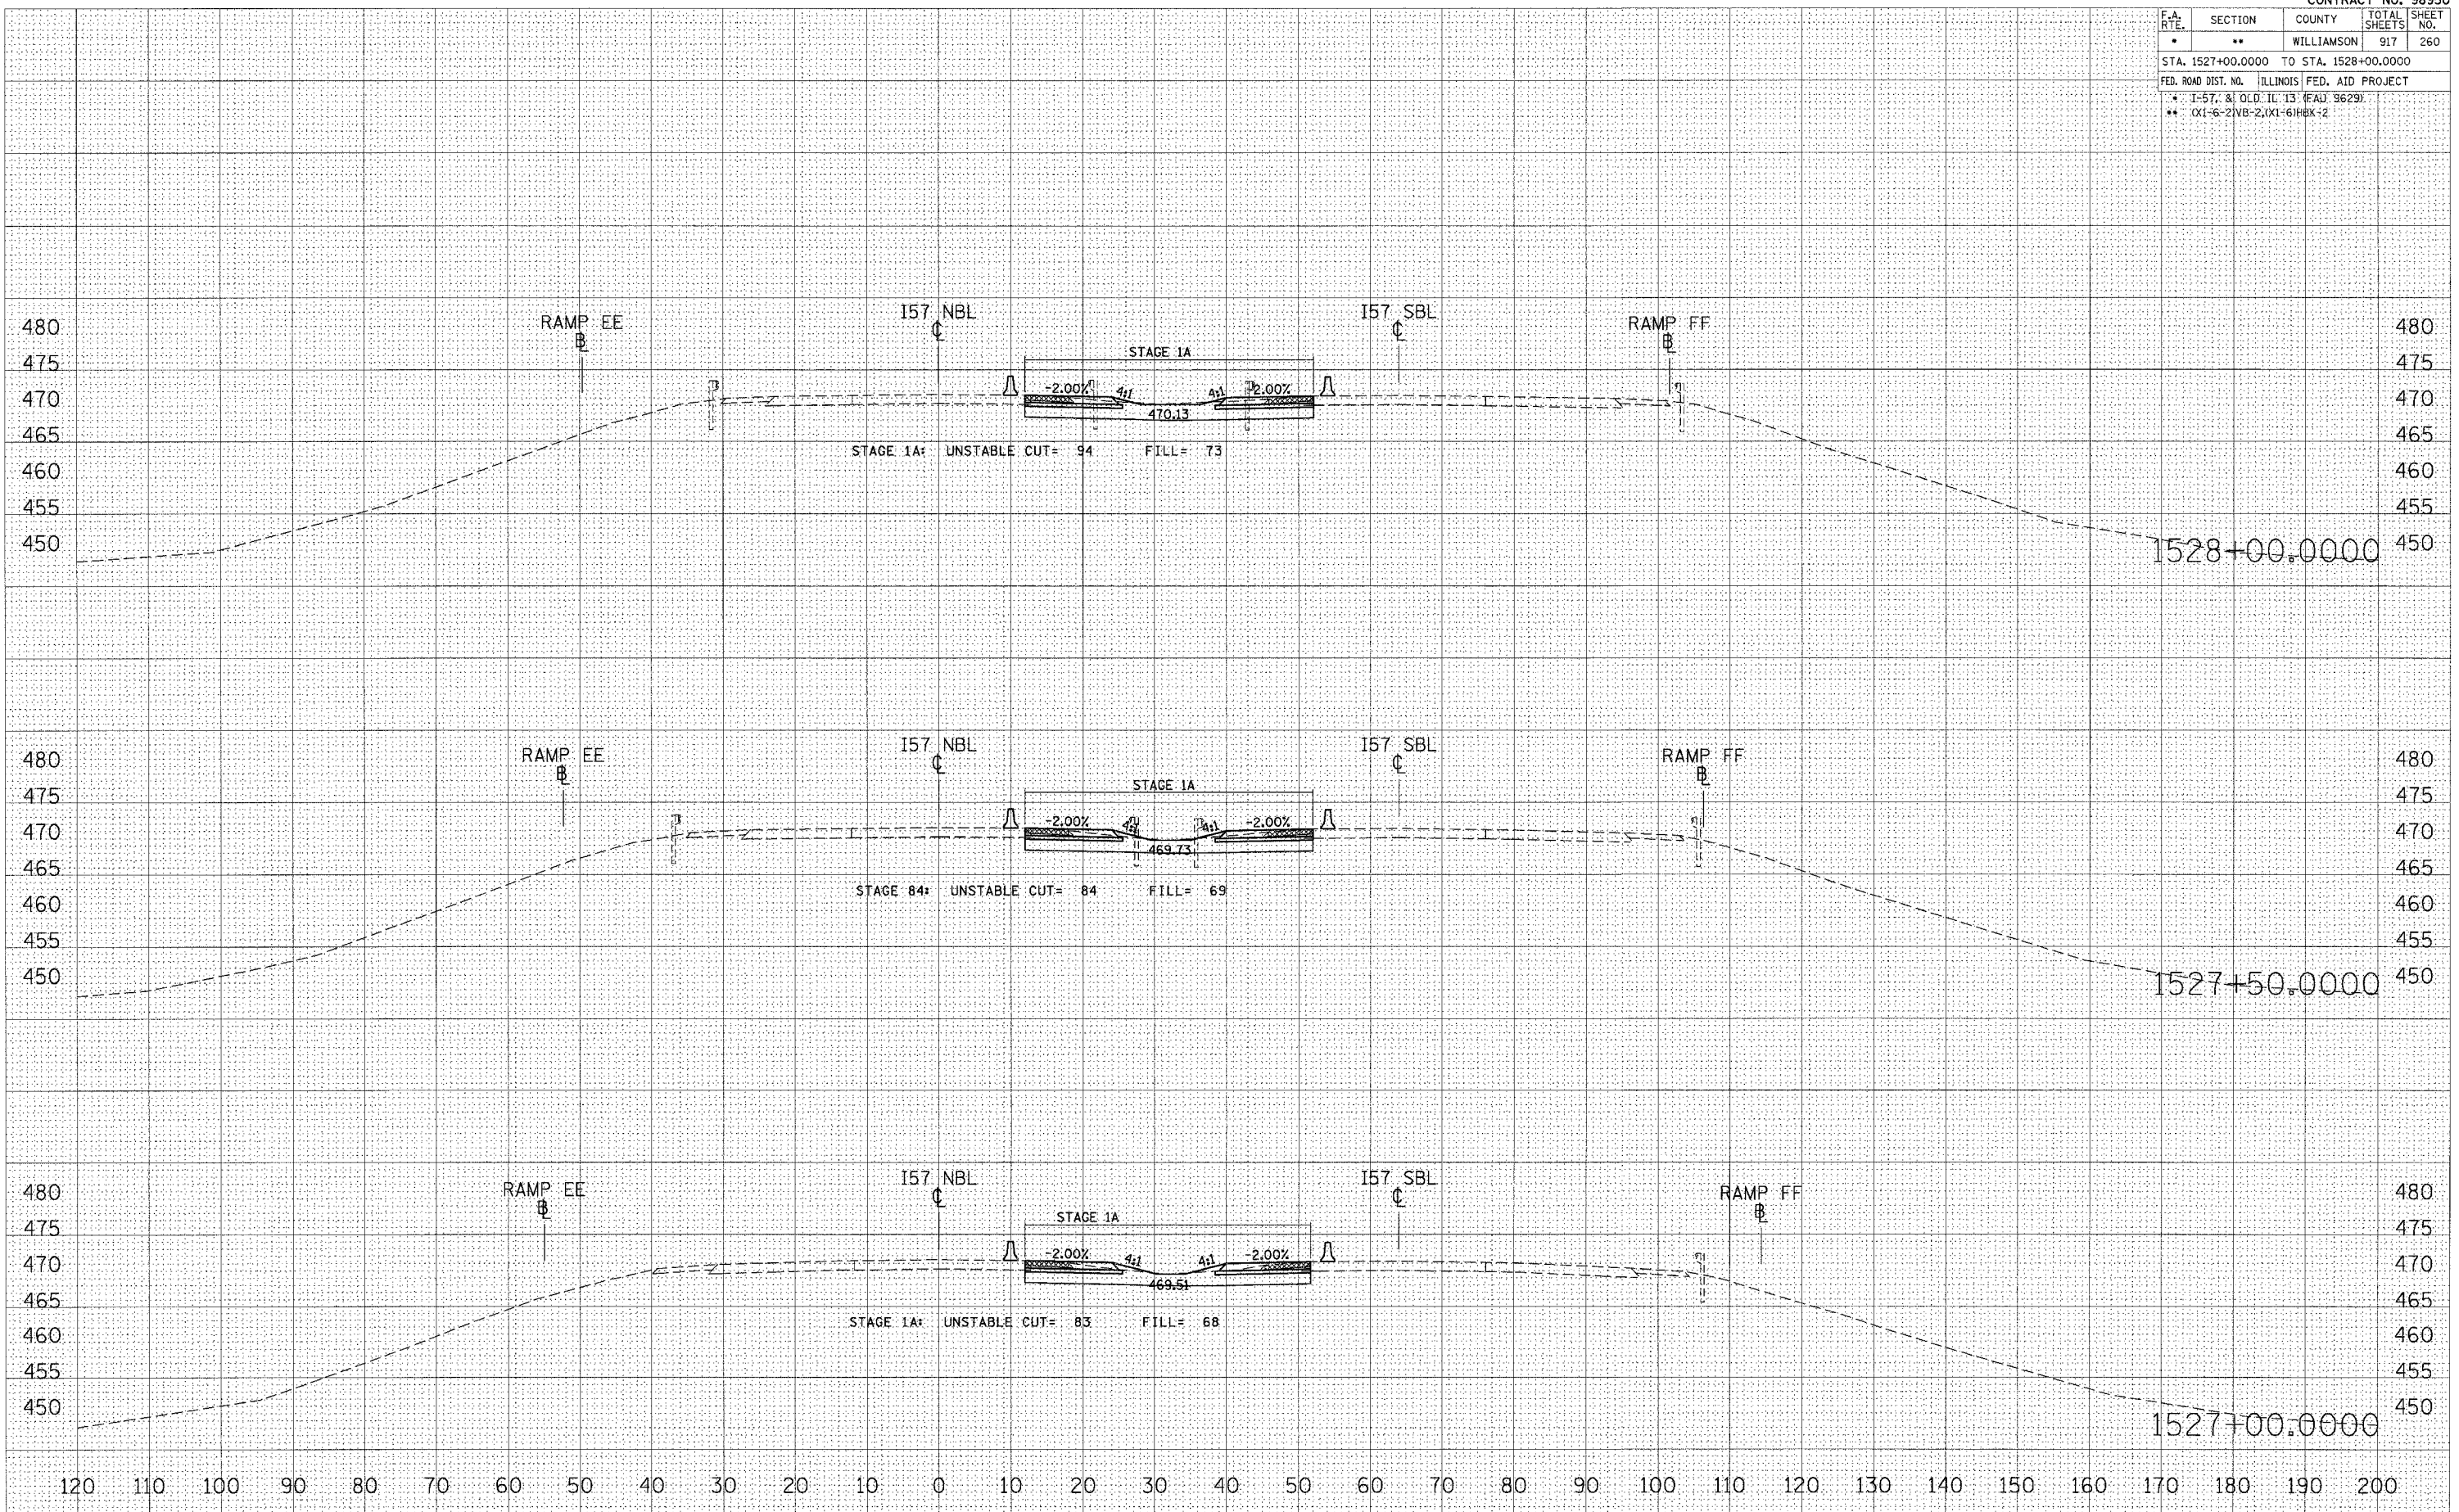

STA 1527+00.0000 TO STA 1528+00.0000 I57 NBL STAGES 1, 1A, 2, & 3