


F.A. RTE.	SECTION	COUNTY	TOTAL SHEETS	SHEET NO.
•	••	WILLIAMSON	917	262
STA. 1530+00.0000 TO STA. 1531+00.0000				
FED. ROAD DIST. NO. ILLINOIS FED. AID PROJECT				
• 1-57, & OLD. IL. 13 (FAL. 9629)				
•• 0X1-6-2/NB-2, 0X1-6/IBK-2				

DATE	
BY	
NO.	
FINAL SURVEY	
PLOTTED	
NOTE BOOK	
AREAS CHECKED	

DATE	
BY	
NO.	
ORIGINAL SURVEY	
PLOTTED	
NOTE BOOK	
AREAS CHECKED	

PLOT DATE = 12/12/2006
 PLOT SCALE = 1/8" = 100.0000'
 USER NAME = lftwchd1

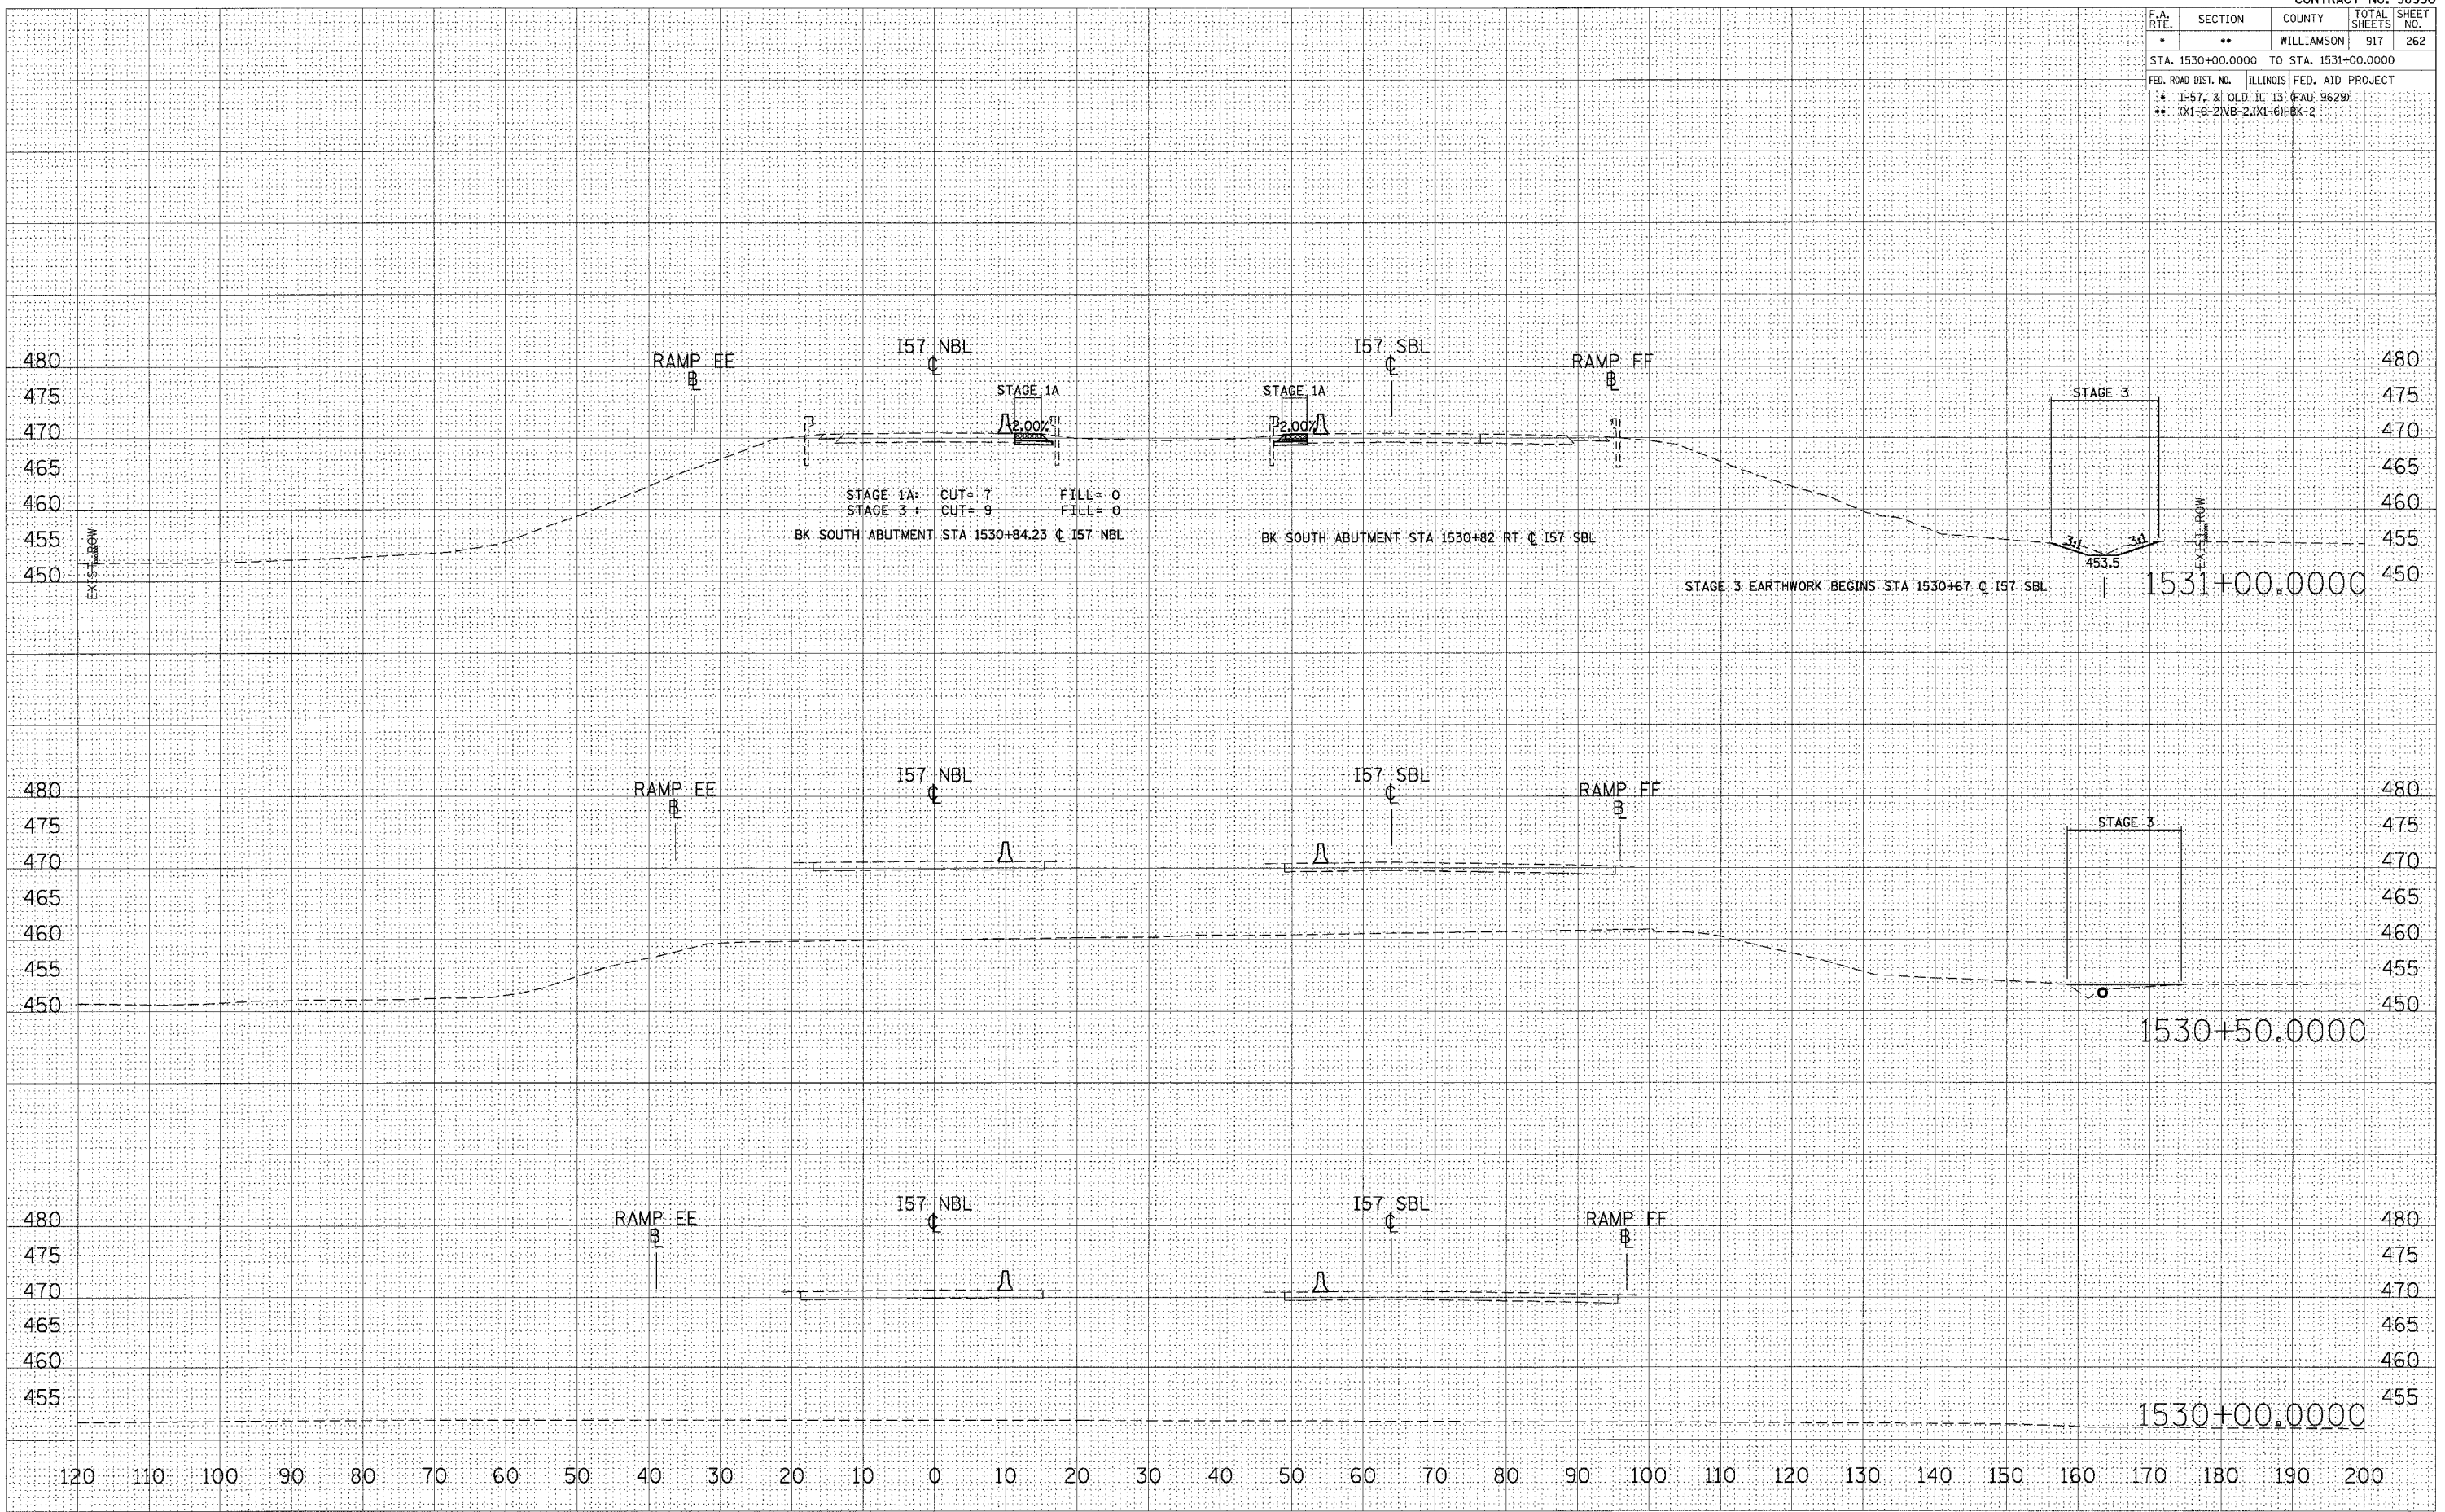

STA 1530+00.0000 TO STA 1531+00.0000 I57 NBL STAGES 1, 1A, 2, & 3