


F.A. RTE.	SECTION	COUNTY	TOTAL SHEETS	SHEET NO.
*	**	WILLIAMSON	917	263
STA. 1531+50.0000 TO STA. 1532+50.0000				
FED. ROAD DIST. NO. ILLINOIS FED. AID PROJECT				
* I-57, & O.D. IL 13 (FAL 9629)				
** TX1-6-21WB-2, TX1-61HBK-2				

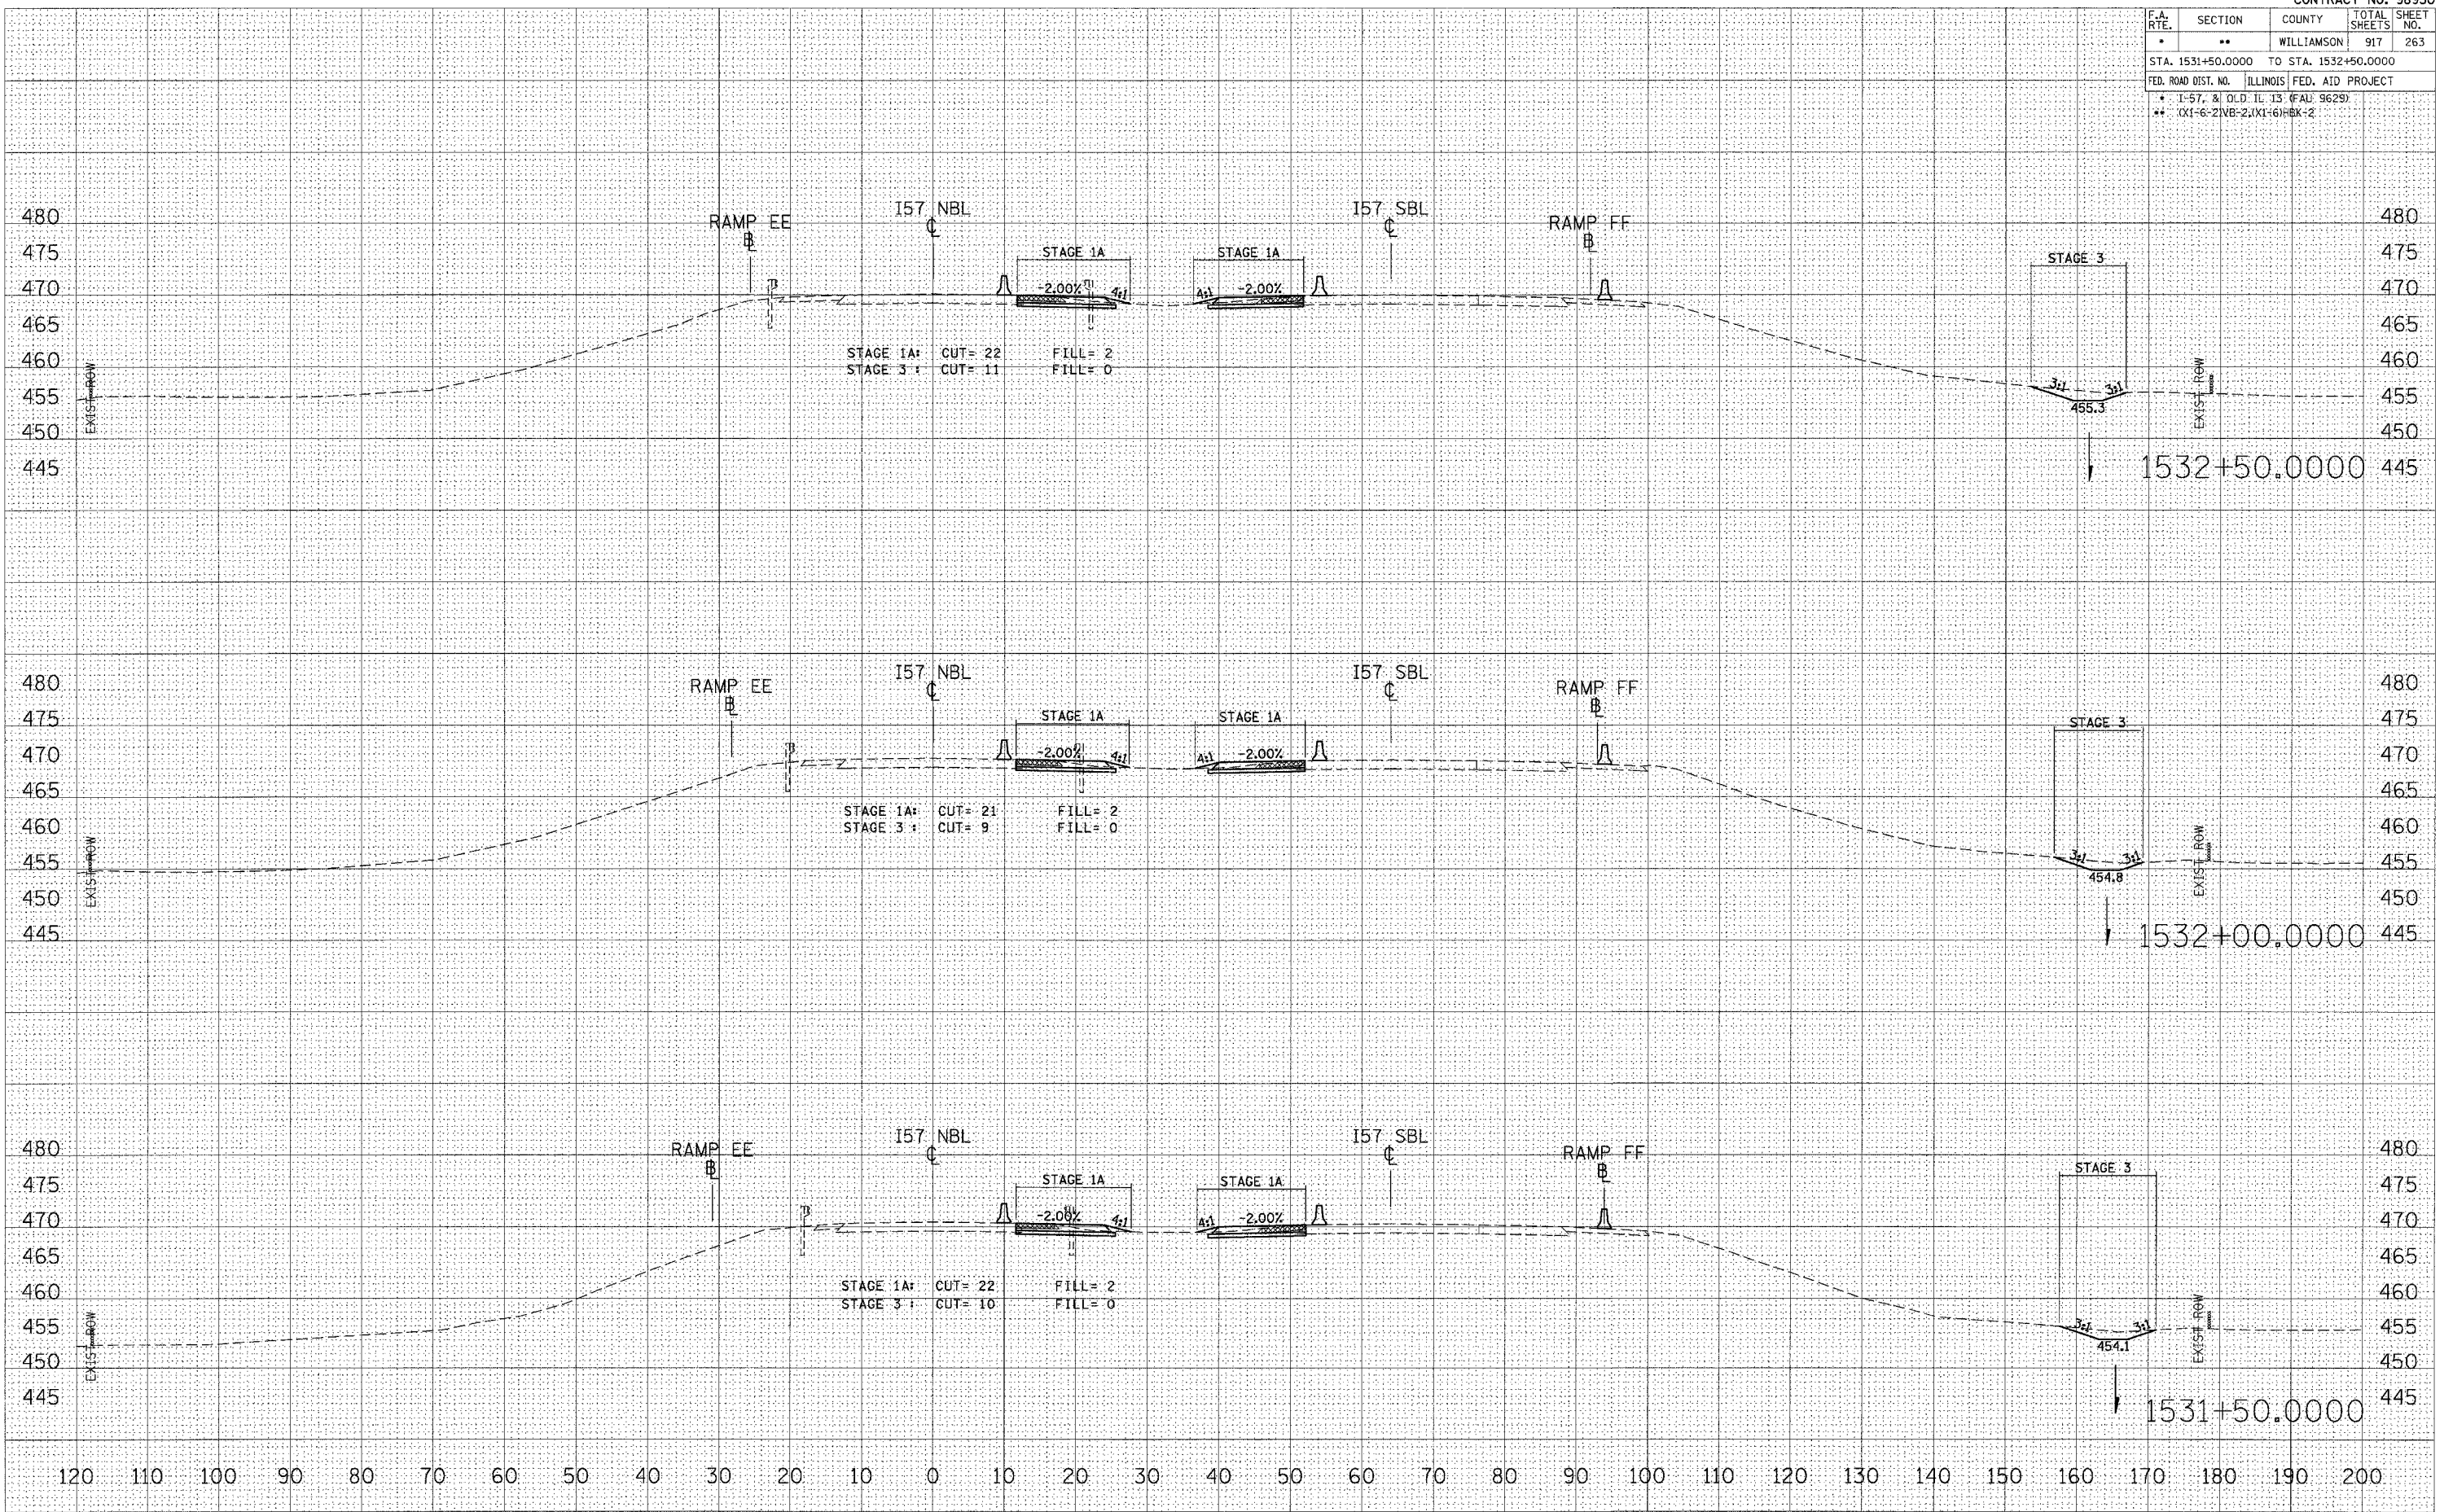

STA 1531+50.0000 TO STA 1532+50.0000 I57 NBL STAGES 1, 1A, 2, & 3

DATE: \_\_\_\_\_  
 BY: \_\_\_\_\_  
 SURVEYED: \_\_\_\_\_  
 PLOTTED: \_\_\_\_\_  
 NOTE BOOK: \_\_\_\_\_  
 AREAS CHECKED: \_\_\_\_\_

DATE: \_\_\_\_\_  
 BY: \_\_\_\_\_  
 SURVEYED: \_\_\_\_\_  
 PLOTTED: \_\_\_\_\_  
 NOTE BOOK: \_\_\_\_\_  
 AREAS CHECKED: \_\_\_\_\_

DATE: 12/12/2005  
 FILE NAME: C:\p02282\0\d13\temp\p02282.dwg  
 PLOT SCALE: 1/8"=1'-0"  
 USER NAME: jfr