


| F.A. RTE. | SECTION | COUNTY | TOTAL SHEETS | SHEET NO. |
|---|---------|------------|--------------|-----------|
| * | ** | WILLIAMSON | 917 | 266 |
| STA. 1536+00.0000 TO STA. 1537+00.0000 | | | | |
| FED. ROAD DIST. NO. ILLINOIS FED. AID PROJECT | | | | |
| * I-57 & OLD IL 13 (FAU 9629) | | | | |
| ** OX1-6-21WB-2, XL-6HBK-2 | | | | |

| | |
|---------------|------|
| BY | DATE |
| | |
| FINISH SURVEY | |
| NOTED | |
| AREAS CHECKED | |
| NO. | |

| | |
|-----------------|------|
| BY | DATE |
| | |
| ORIGINAL SURVEY | |
| NOTED | |
| AREAS CHECKED | |
| NO. | |

| | |
|------------|---|
| DATE | 12/12/2006 |
| FILE NAME | \\s002822\o\d13\temp\121206\1536-1537.dwg |
| PLOT SCALE | 1/8" = 1'-0" |
| USER NAME | JeffMcd |

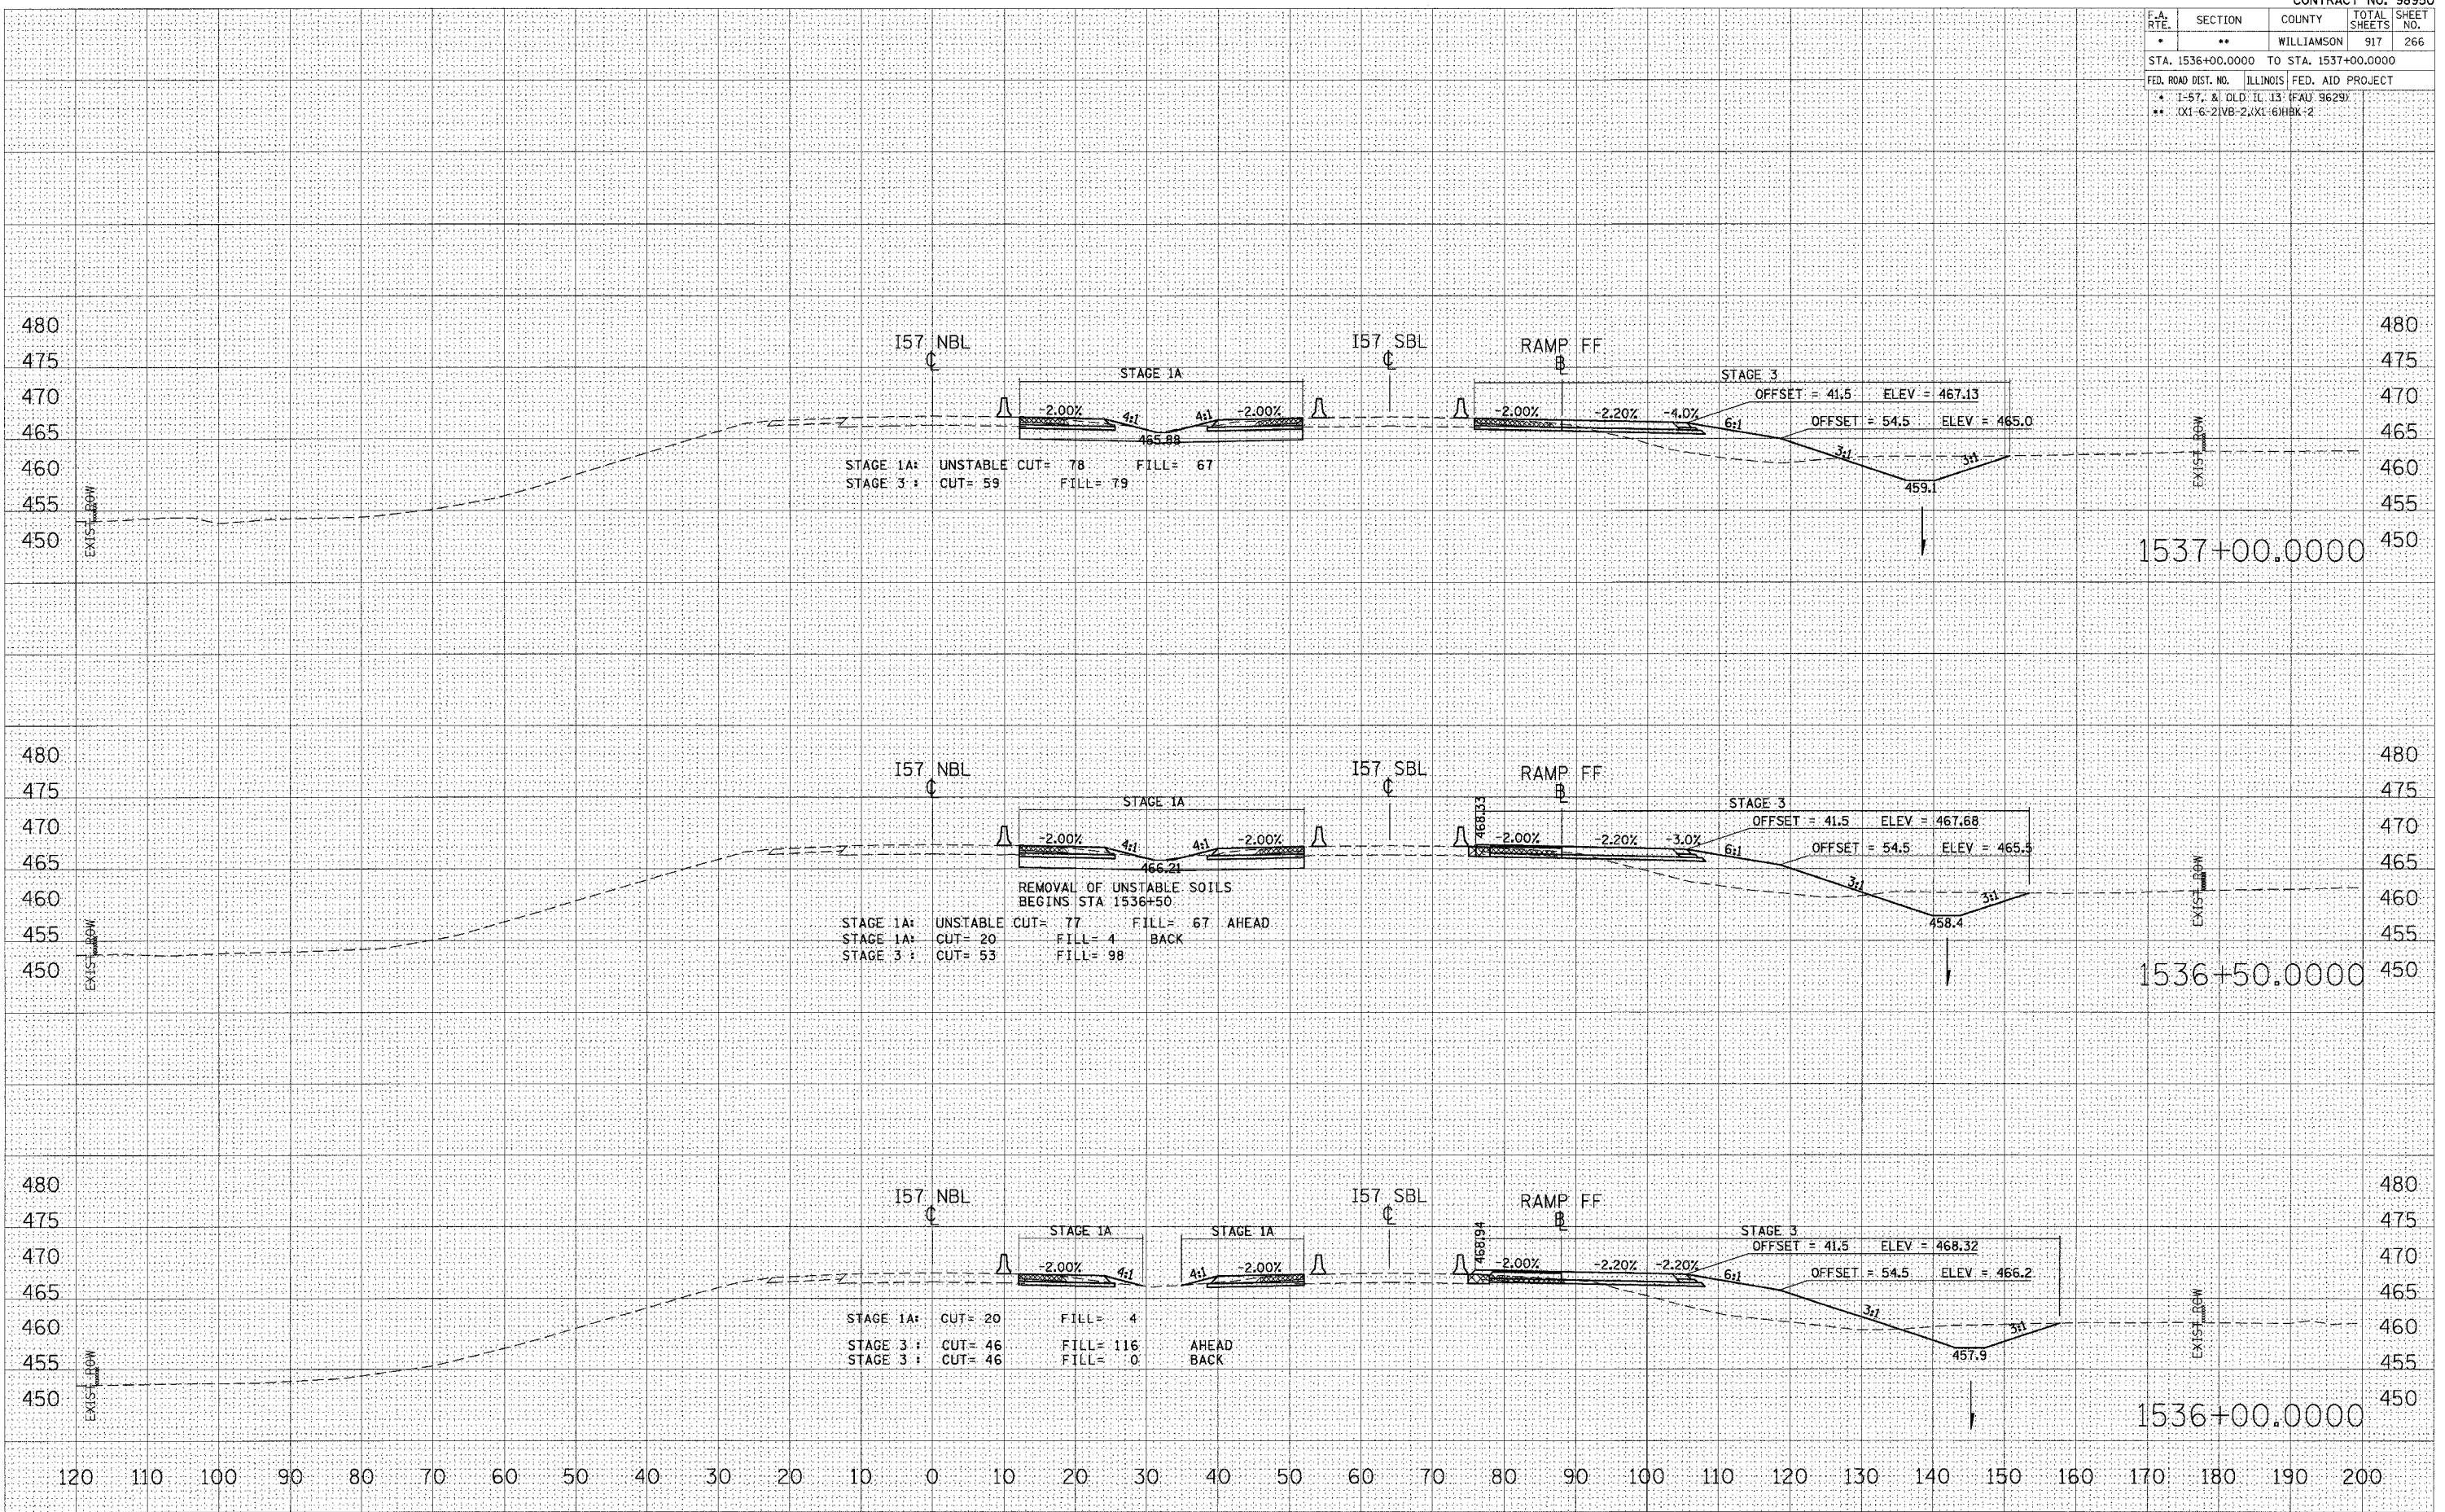

STA 1536+00.0000 TO STA 1537+00.0000 I57 NBL STAGES 1, 1A, 2, & 3