

F.A. RTE.	SECTION	COUNTY	TOTAL SHEETS	SHEET NO.
*	**	WILLIAMSON	917	270
STA. 1541+00.0000 TO STA. 1542+00.0000				
FED. ROAD DIST. NO. ILLINOIS FED. AID PROJECT				
* 1-57, & OLD. IL 13 (FAL 9629)				
** (X1-6-2)VB-2,(X1-6)HBK-2				


BY	DATE

FINAL SURVEY	SURVEYED
NOTE BOOK	PLOTTED
NO.	AREAS CHECKED

BY	DATE

ORIGINAL SURVEY	SURVEYED
NOTE BOOK	PLOTTED
NO.	AREAS CHECKED

PLOT DATE = 12/12/2006
 PLOT SCALE = 1/8"=1'-0"
 USER NAME = lfrvachd

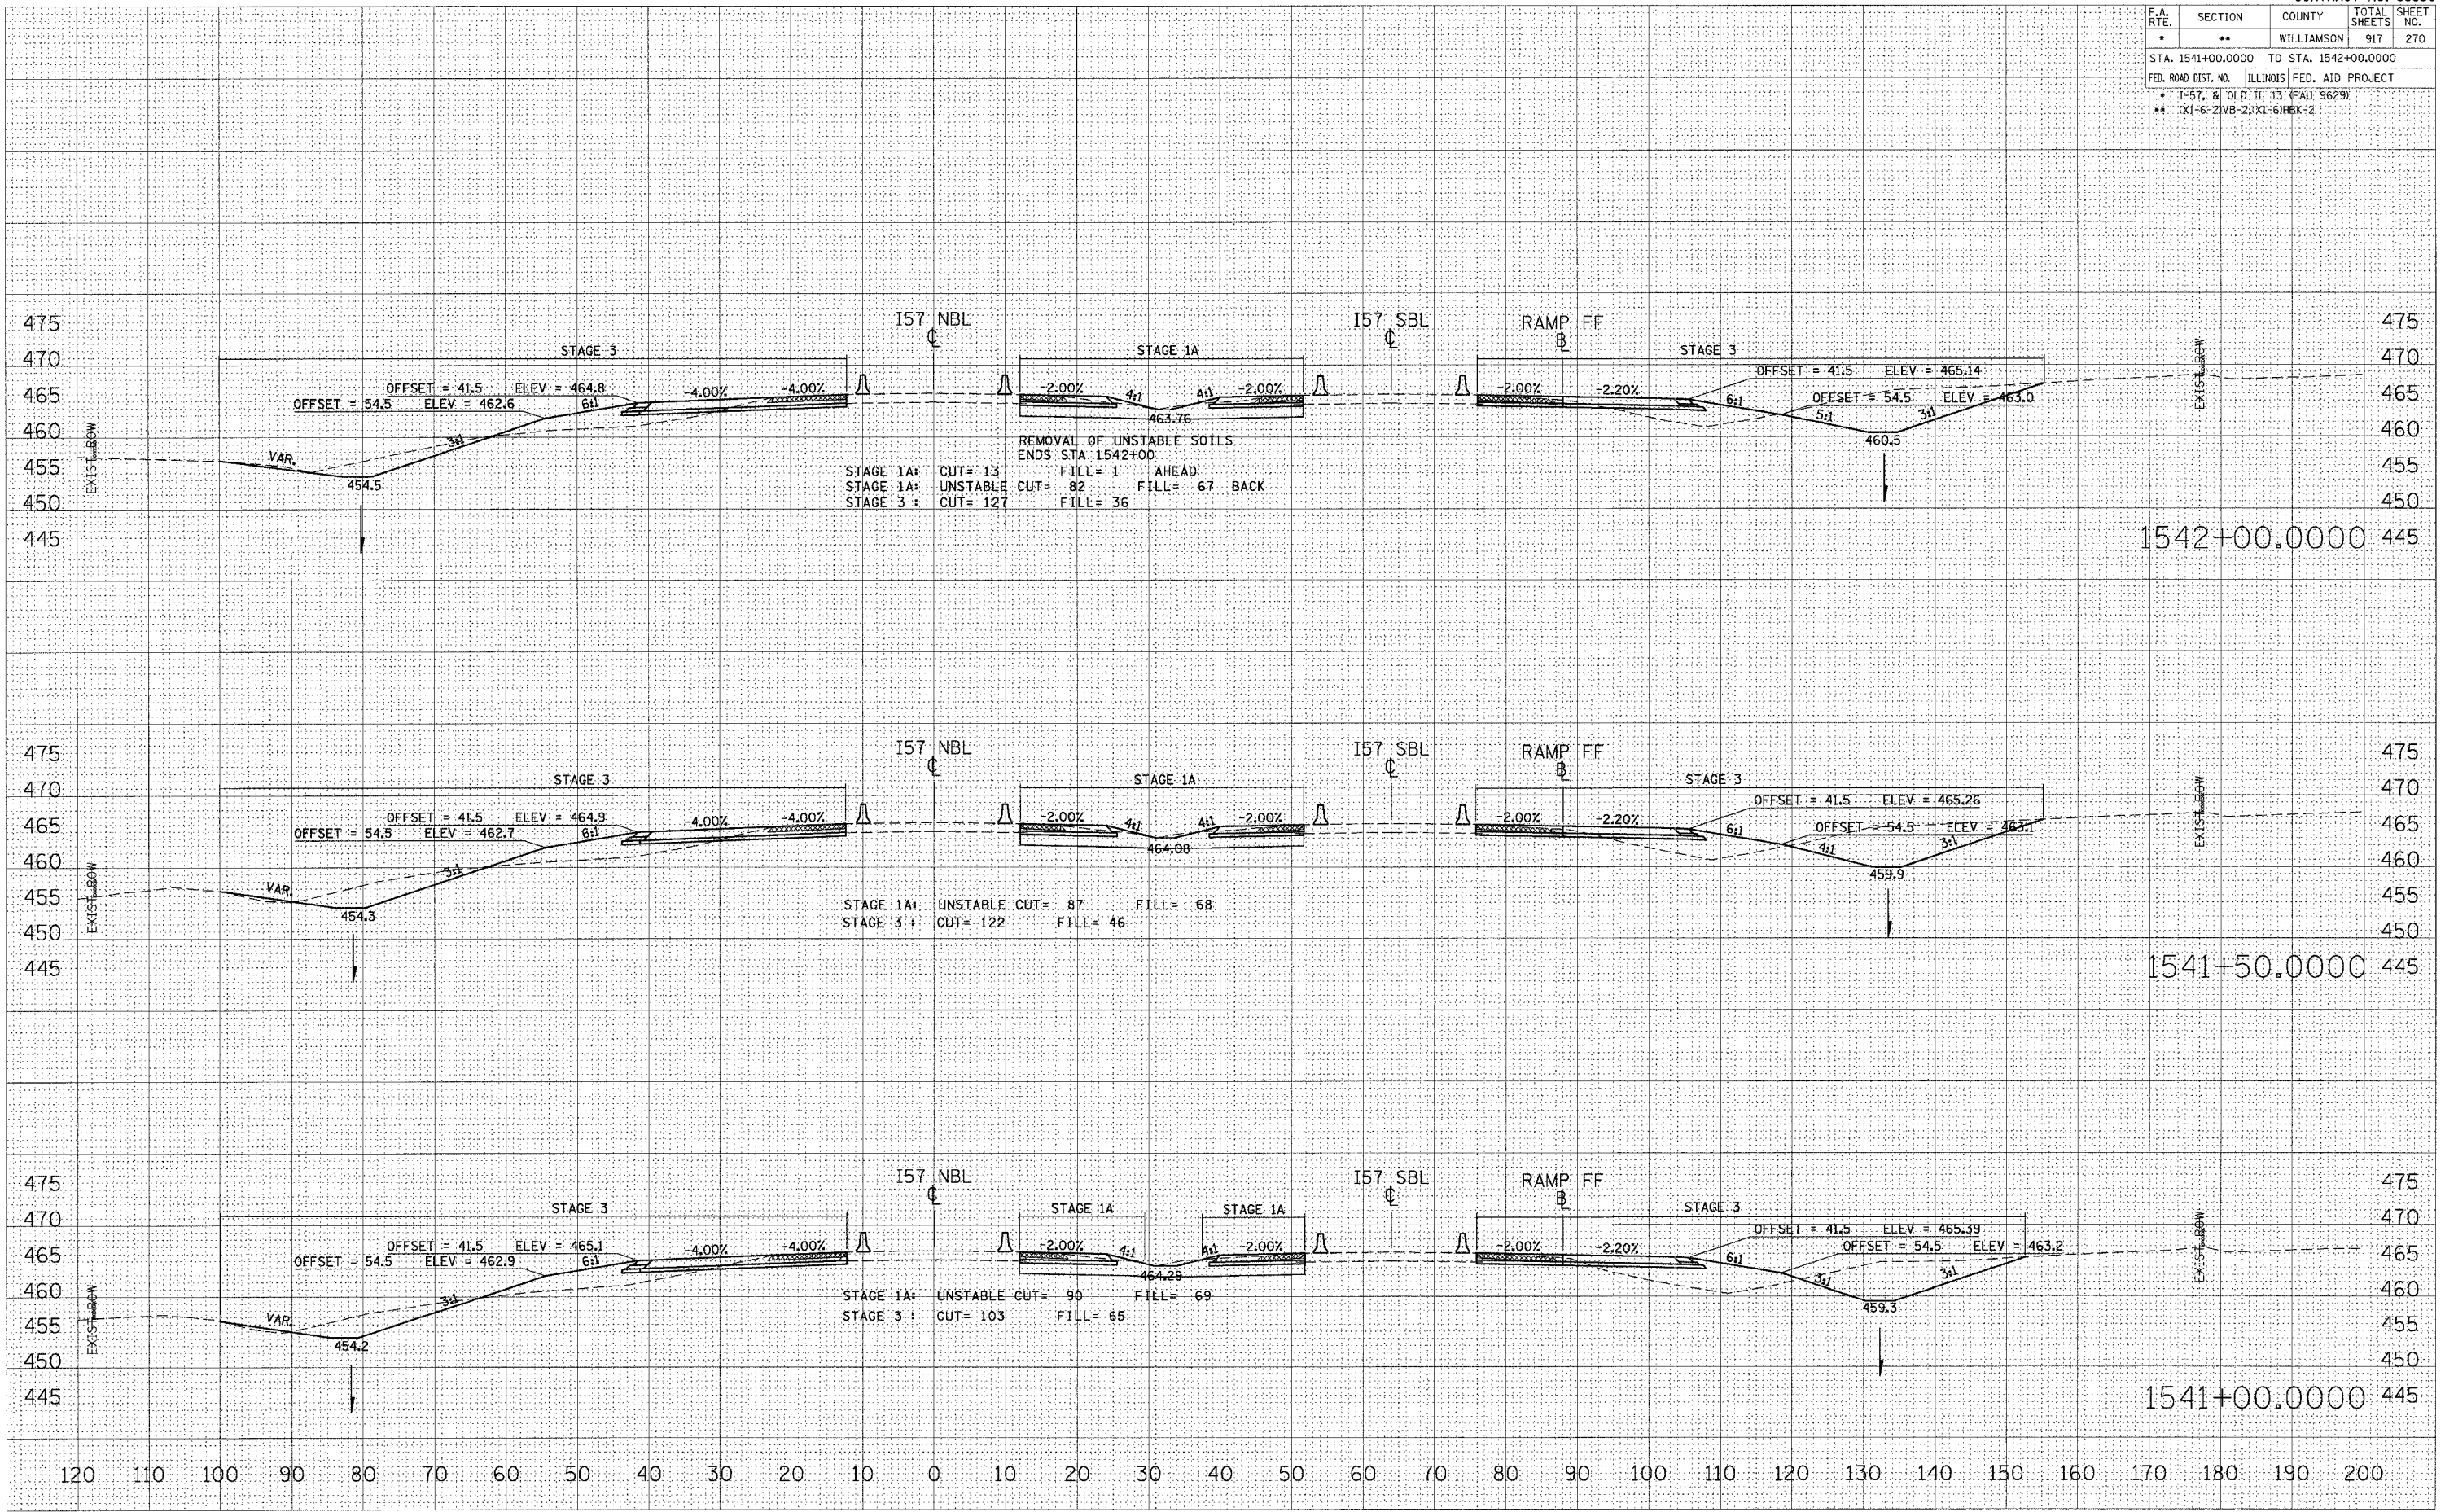

STA 1541+00.0000 TO STA 1542+00.0000 I57 NBL STAGES 1, 1A, 2, & 3