


F.A. RTE.	SECTION	COUNTY	TOTAL SHEETS	SHEET NO.
*	**	WILLIAMSON	917	274
STA. 1546+50.0000 TO STA. 1547+00.0000				
FED. ROAD DIST. NO. ILLINOIS FED. AID PROJECT				
* I-57, & OLD IL 13 (FAJ 9629)				
** I(XI)-6-2(NB)-2, I(XI)-6(HBK)-2				

DATE	
BY	
FINAL SURVEY	
PLOTTED	
NOTE BOOK	
AREAS CHECKED	
NO.	

DATE	
BY	
ORIGINAL SURVEY	
PLOTTED	
NOTE BOOK	
AREAS CHECKED	
NO.	

PLOT DATE = 12/12/2006
 PLOT SCALE = 1/8" = 10.0000' / 1" IN.
 USER NAME = lrfmchd1

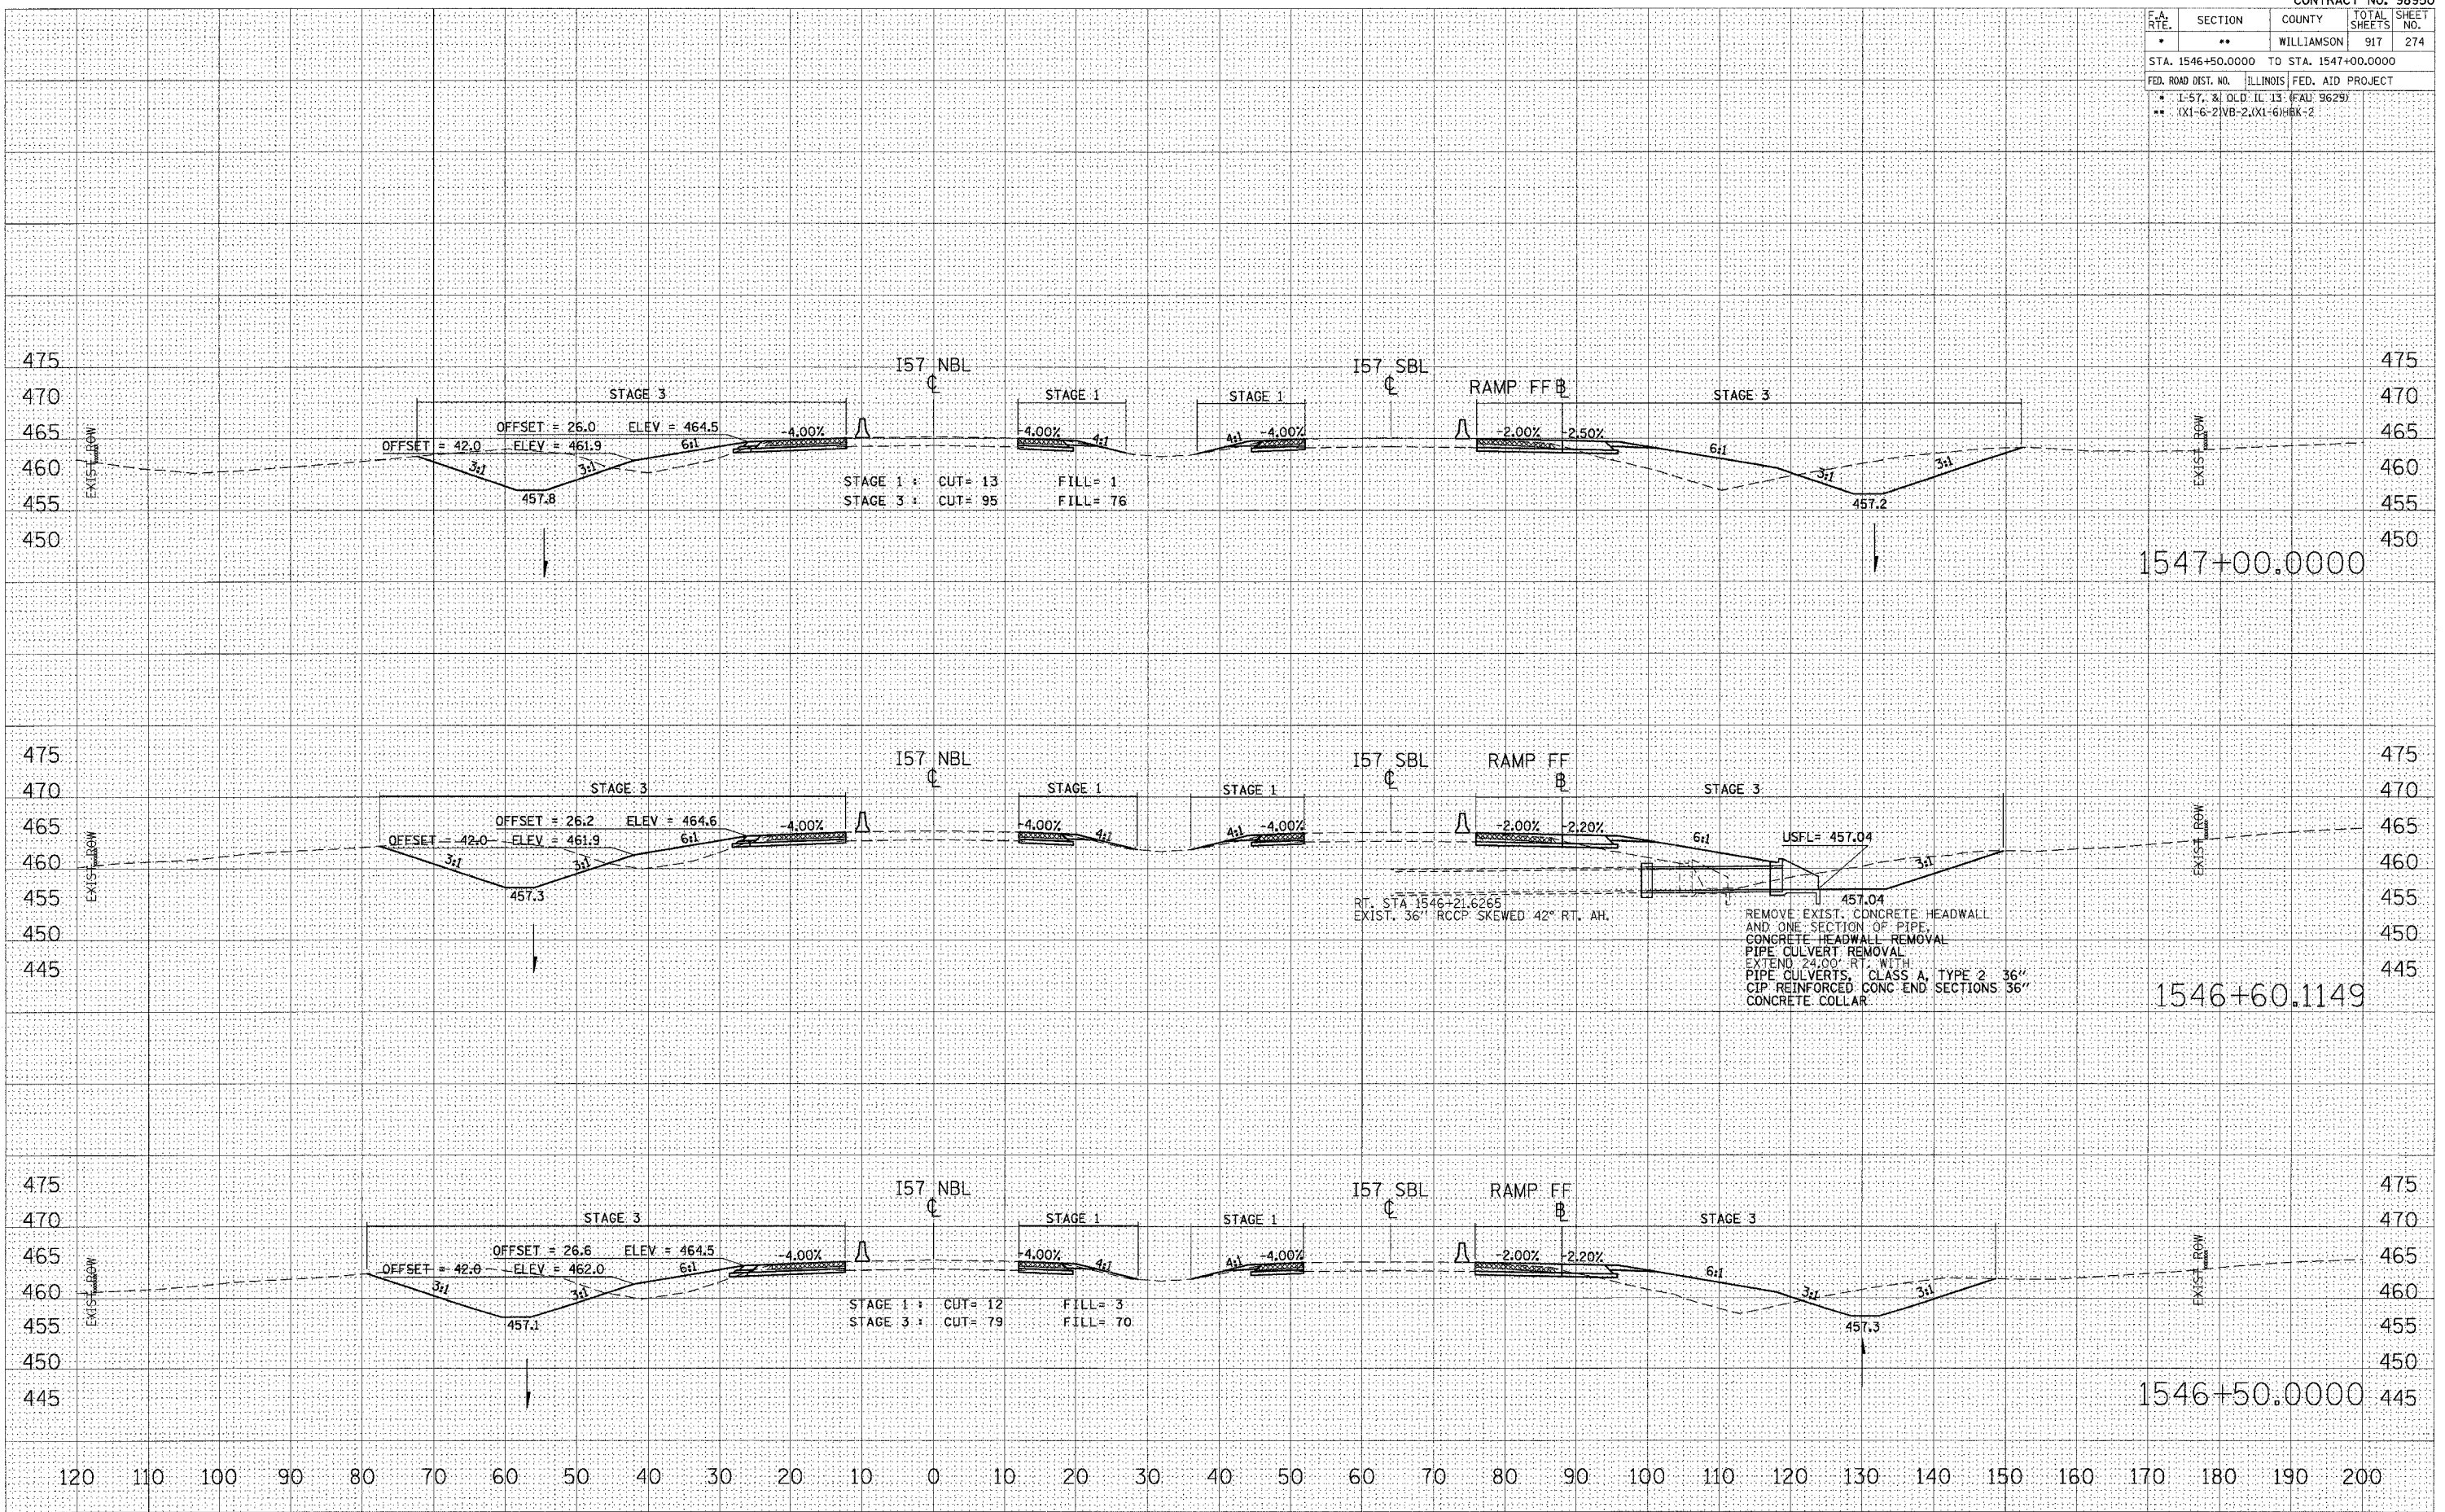

STA 1546+50.0000 TO STA 1547+00.0000 I57 NBL STAGES 1, 1A, 2, & 3