


F.A. RTE.	SECTION	COUNTY	TOTAL SHEETS	SHEET NO.
157	157	WILLIAMSON	91	476
STA. 1549+00.0000 TO STA. 1550+50.0000				
FED. ROAD DIST. NO. HILLTOPS-FEB.-AID PROJECT				
* I-55 & OLD IL 13 (FAU) 9629				
** (X)1-2-NB-2;(X)1-6-HBK-2				

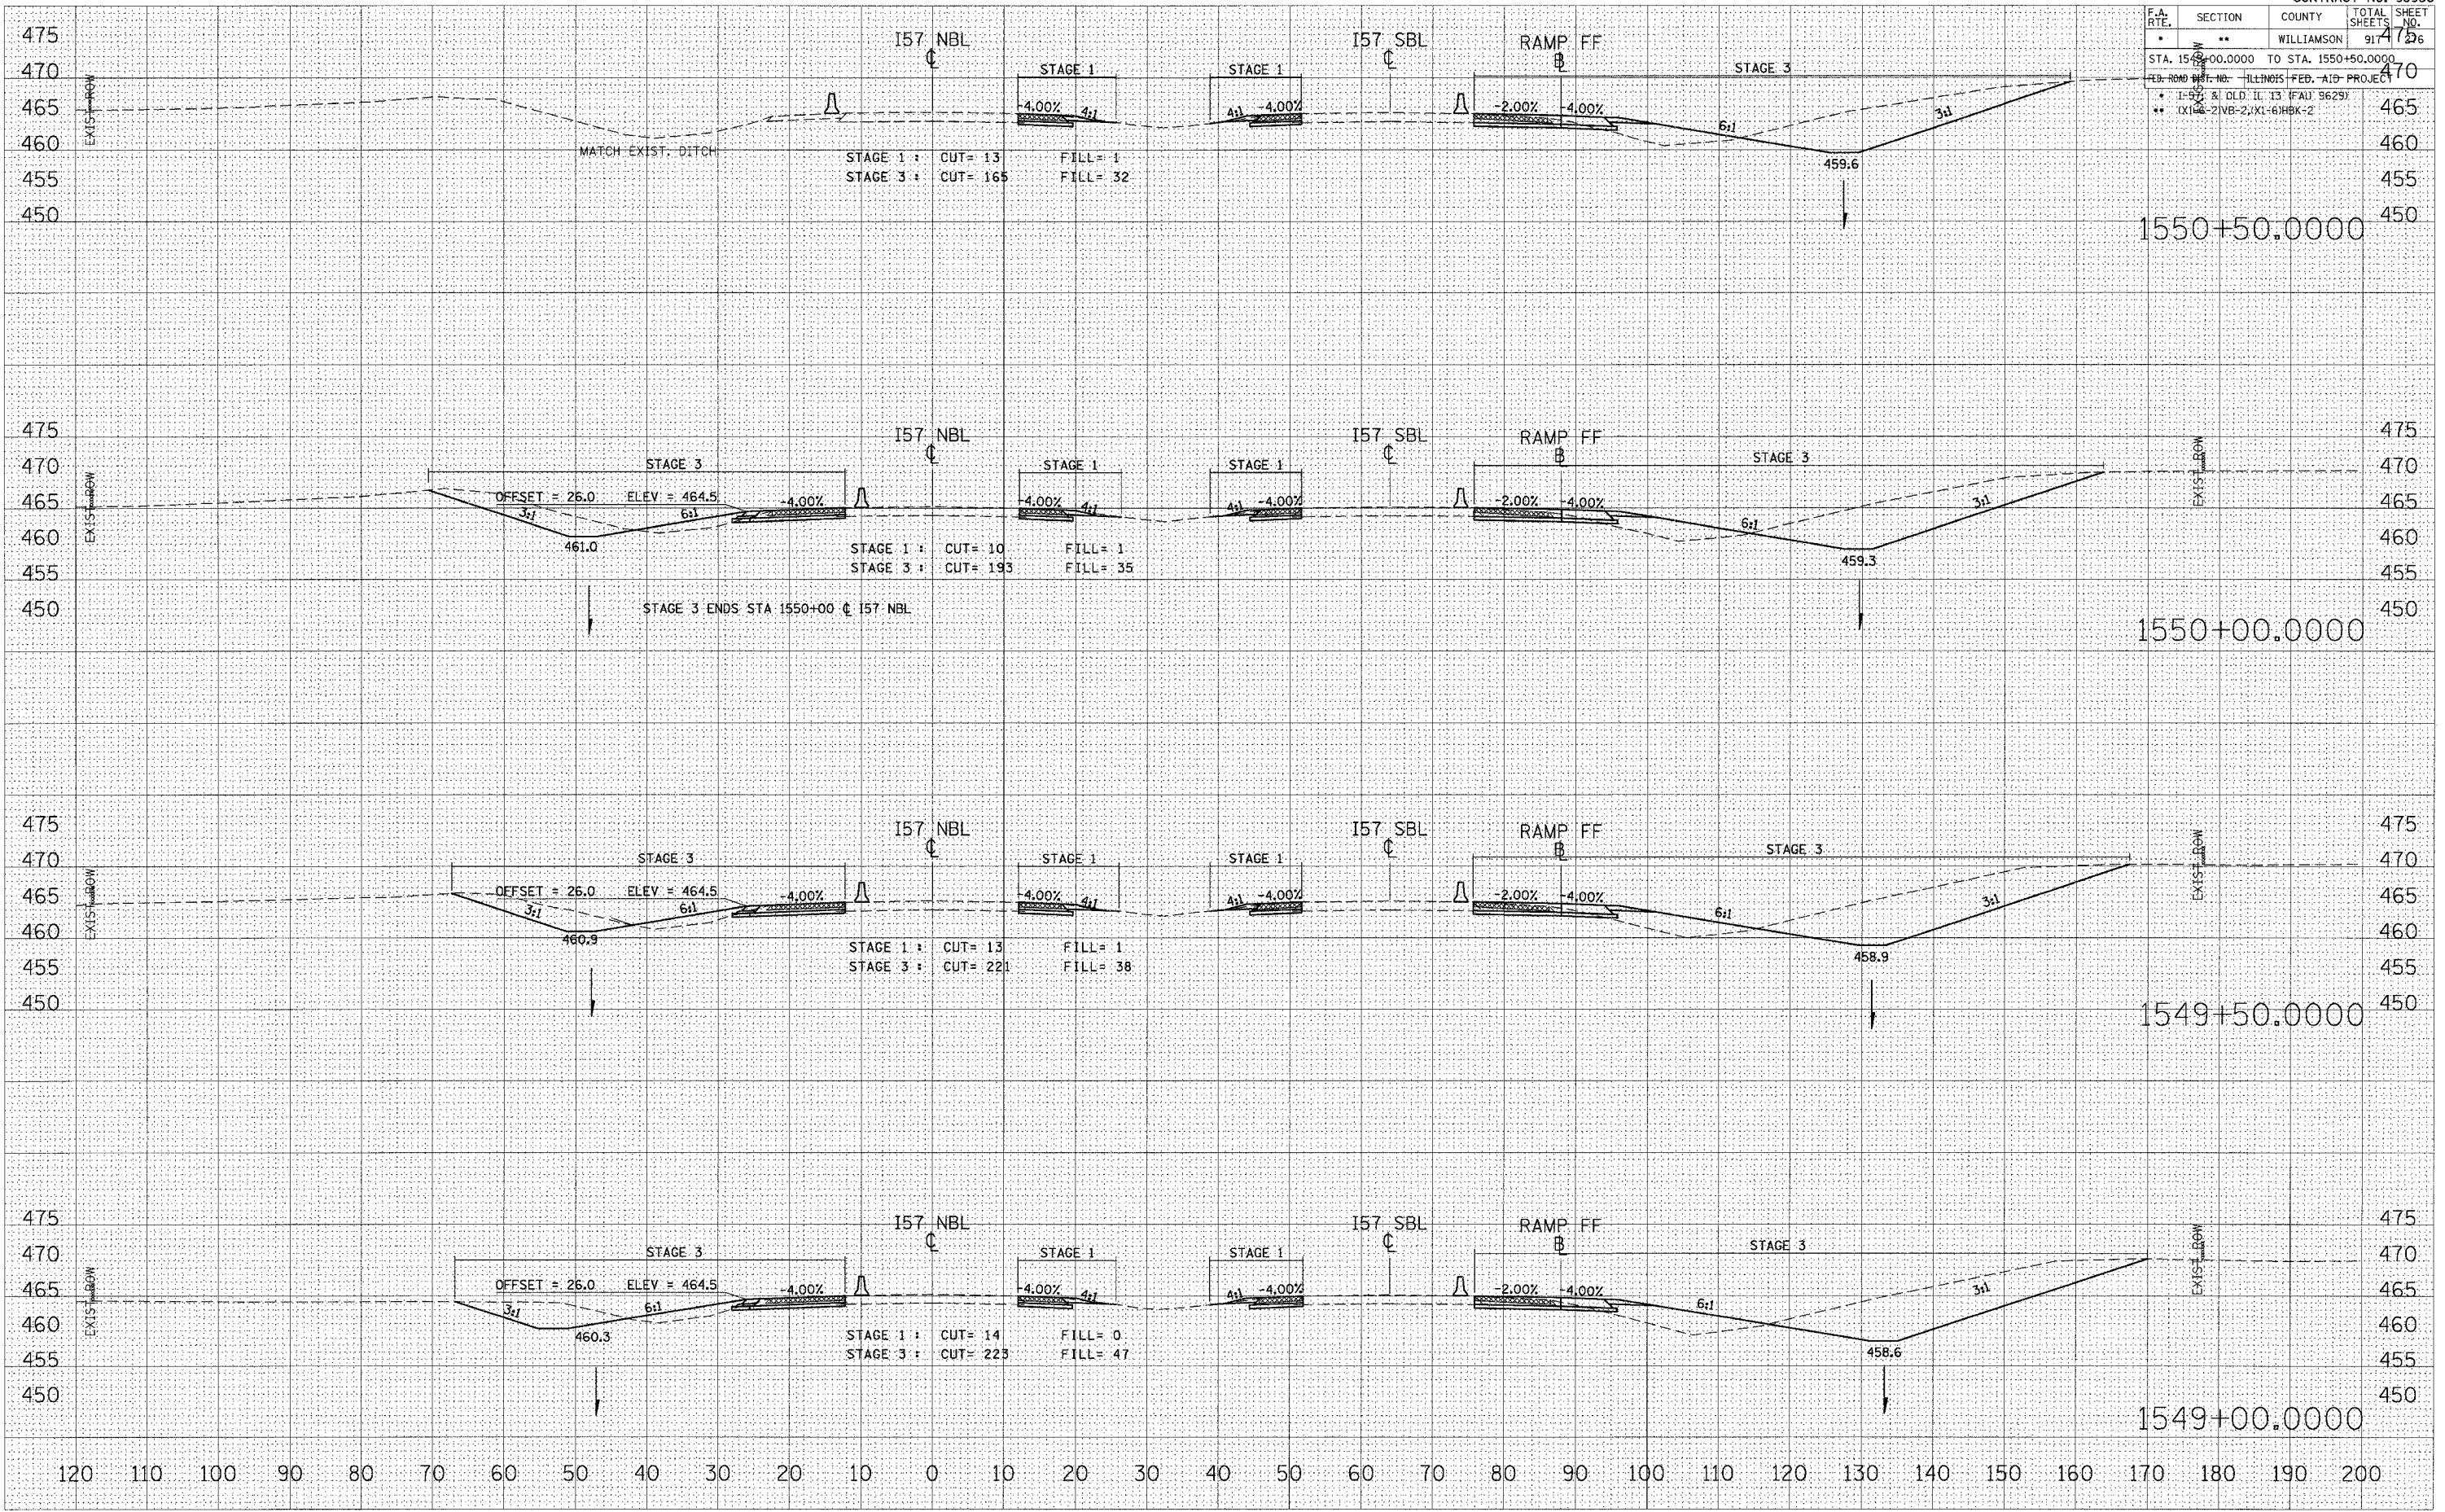

STA 1549+00.0000 TO STA 1550+50.0000 I57 NBL STAGES 1, 1A, 2, & 3

DATE: _____
 BY: _____
 SURVEYED: _____
 PLOTTED: _____
 NOTE BOOK: _____
 AREAS CHECKED: _____

DATE: _____
 BY: _____
 ORIGINAL SURVEY: _____
 PLOTTED: _____
 NOTE BOOK: _____
 AREAS CHECKED: _____

DATE: 12/12/2006
 FILE NAME: 4902022.dwg
 PLOT SCALE: 1/8"=1'-0"
 USER NAME: jefward