


F.A. RTE.	SECTION	COUNTY	TOTAL SHEETS	SHEET NO.
*	**	WILLIAMSON	91	47

STA. 1551+00.0000 TO STA. 1552+50.0000
 FED. ROAD DIST. NO. ILLINOIS FED. AID PROJECT
 * I-57 & OLD IL 13 (FAU 9629)
 ** (X1-6-2)NB-2;(X1-6)HBK-2

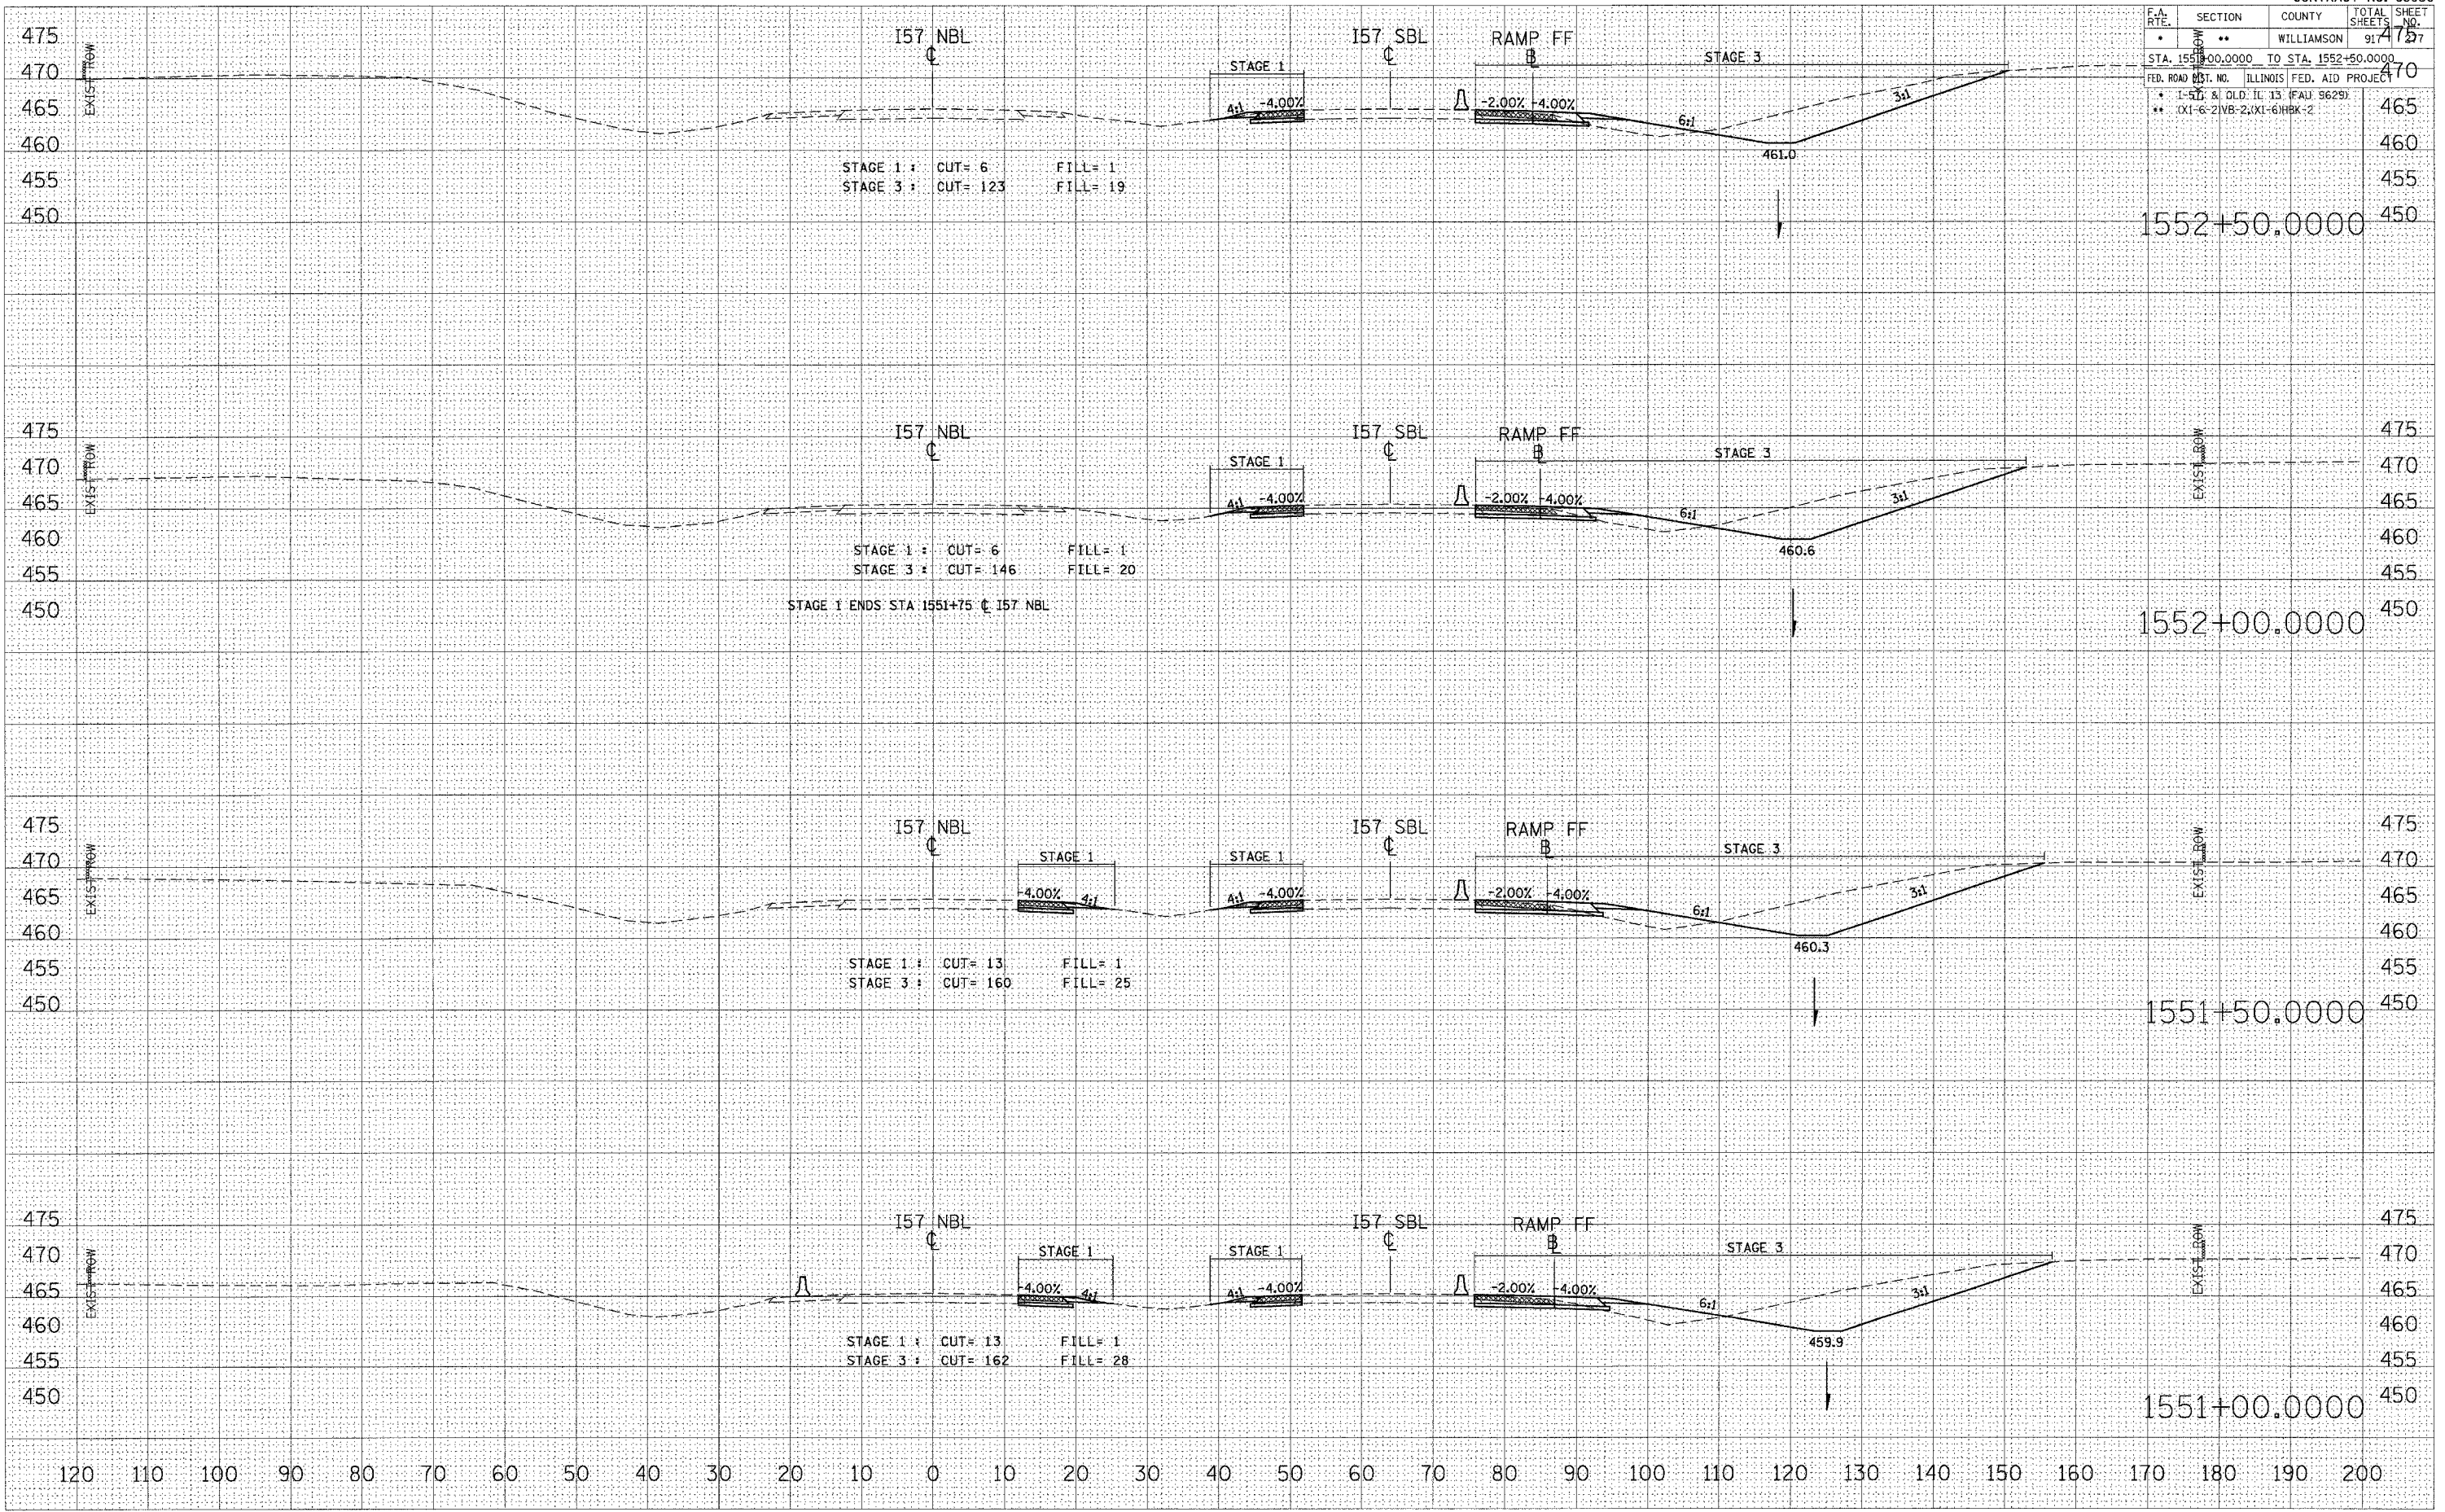

DATE	BY

FINAL SURVEY
 SURVEYED
 PLOTTED
 NOTE BOOK
 AREAS CHECKED
 NO.

DATE	BY

ORIGINAL SURVEY
 SURVEYED
 PLOTTED
 NOTE BOOK
 AREAS CHECKED
 NO.

PLT DATE = 12/12/2006
 FILE NAME = 4902822\0131\temp\3077777 IN
 PLOT SCALE = 10.0000
 USER NAME = jefwchd1

STA 1551+00.0000 TO STA 1552+50.0000 I57 NBL STAGES 1, 1A, 2, & 3