


F.A. RTE.	SECTION	COUNTY	TOTAL SHEETS	SHEET NO.
**	**	WILLIAMSON	917	279

STA. 1555+00.0000 TO STA. 1556+50.0000
 FED. ROAD DIST. NO. ILLINOIS FED. AID PROJECT
 * 1-57 & OLD IL 13 (FAU 9629)
 ** X126-21VB-2, XI-6HKB-2

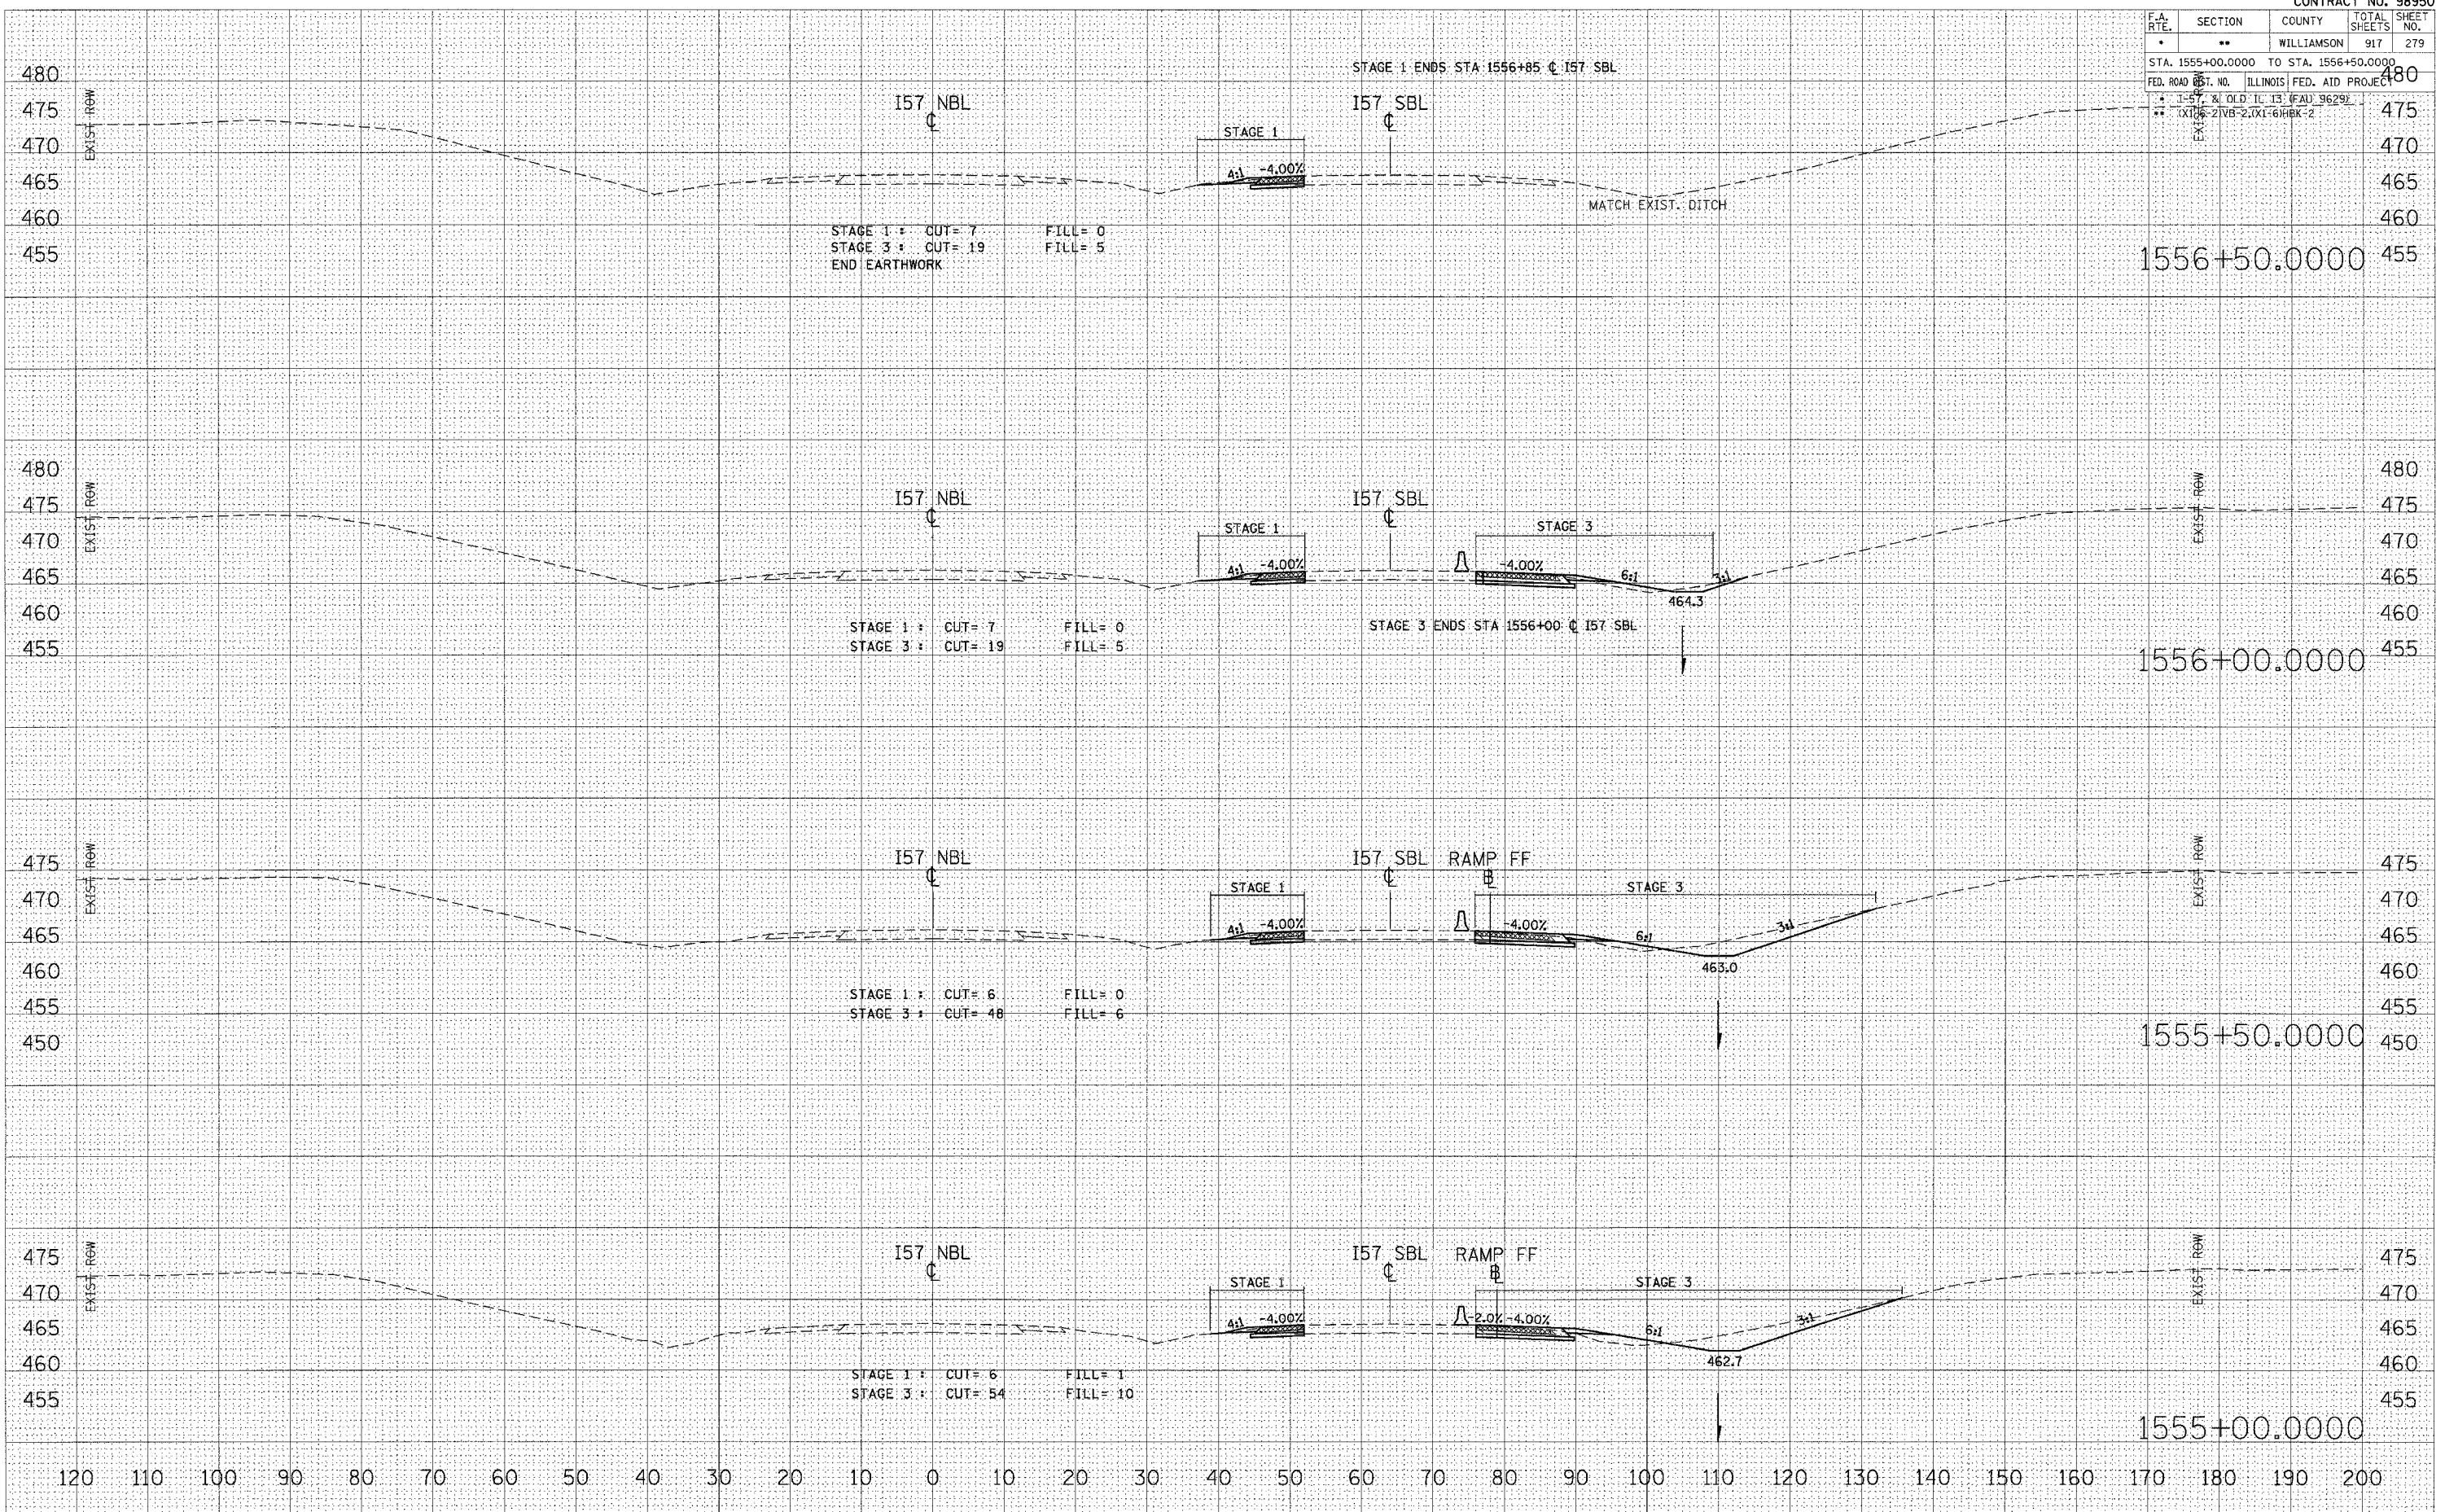

DATE	BY	NO.

FINAL SURVEY
 SURVEYED
 PLOTTED
 NOTE BOOK
 AREAS CHECKED

DATE	BY	NO.

ORIGINAL SURVEY
 SURVEYED
 PLOTTED
 NOTE BOOK
 AREAS CHECKED

PLOT DATE = 12/12/2006
 PLOT SCALE = 1/8" = 10.0000' / IN
 USER NAME = jefwchd

STA 1555+00.0000 TO STA 1556+50.0000 I57 NBL STAGES 1, 1A, 2, & 3