


F.A. RTE.	SECTION	COUNTY	TOTAL SHEETS	SHEET NO.
•	••	WILLIAMSON	917	335
STA. 1514+00.0000 TO STA. 1514+50.0000				
FED. ROAD DIST. NO. ILLINOIS FED. AID PROJECT				
• 1-57, & OLD. IL. 13 (FAU 9629)				
•• (X1-6-2)VB-2,(X1-6)HBK-2				

DATE	
BY	
NO.	
ORIGINAL SURVEY	
DATE	
BY	
NO.	
ORIGINAL SURVEY	
DATE	
BY	
NO.	

DATE	
BY	
NO.	
ORIGINAL SURVEY	
DATE	
BY	
NO.	
ORIGINAL SURVEY	
DATE	
BY	
NO.	

PLOT DATE = 10/25/2005
 FILE NAME = c:\pvc\mca\98950\1514\1514+00.0000.dwg
 PLOT SCALE = 1/8" = 100'-0"
 USER NAME = laven@bbs

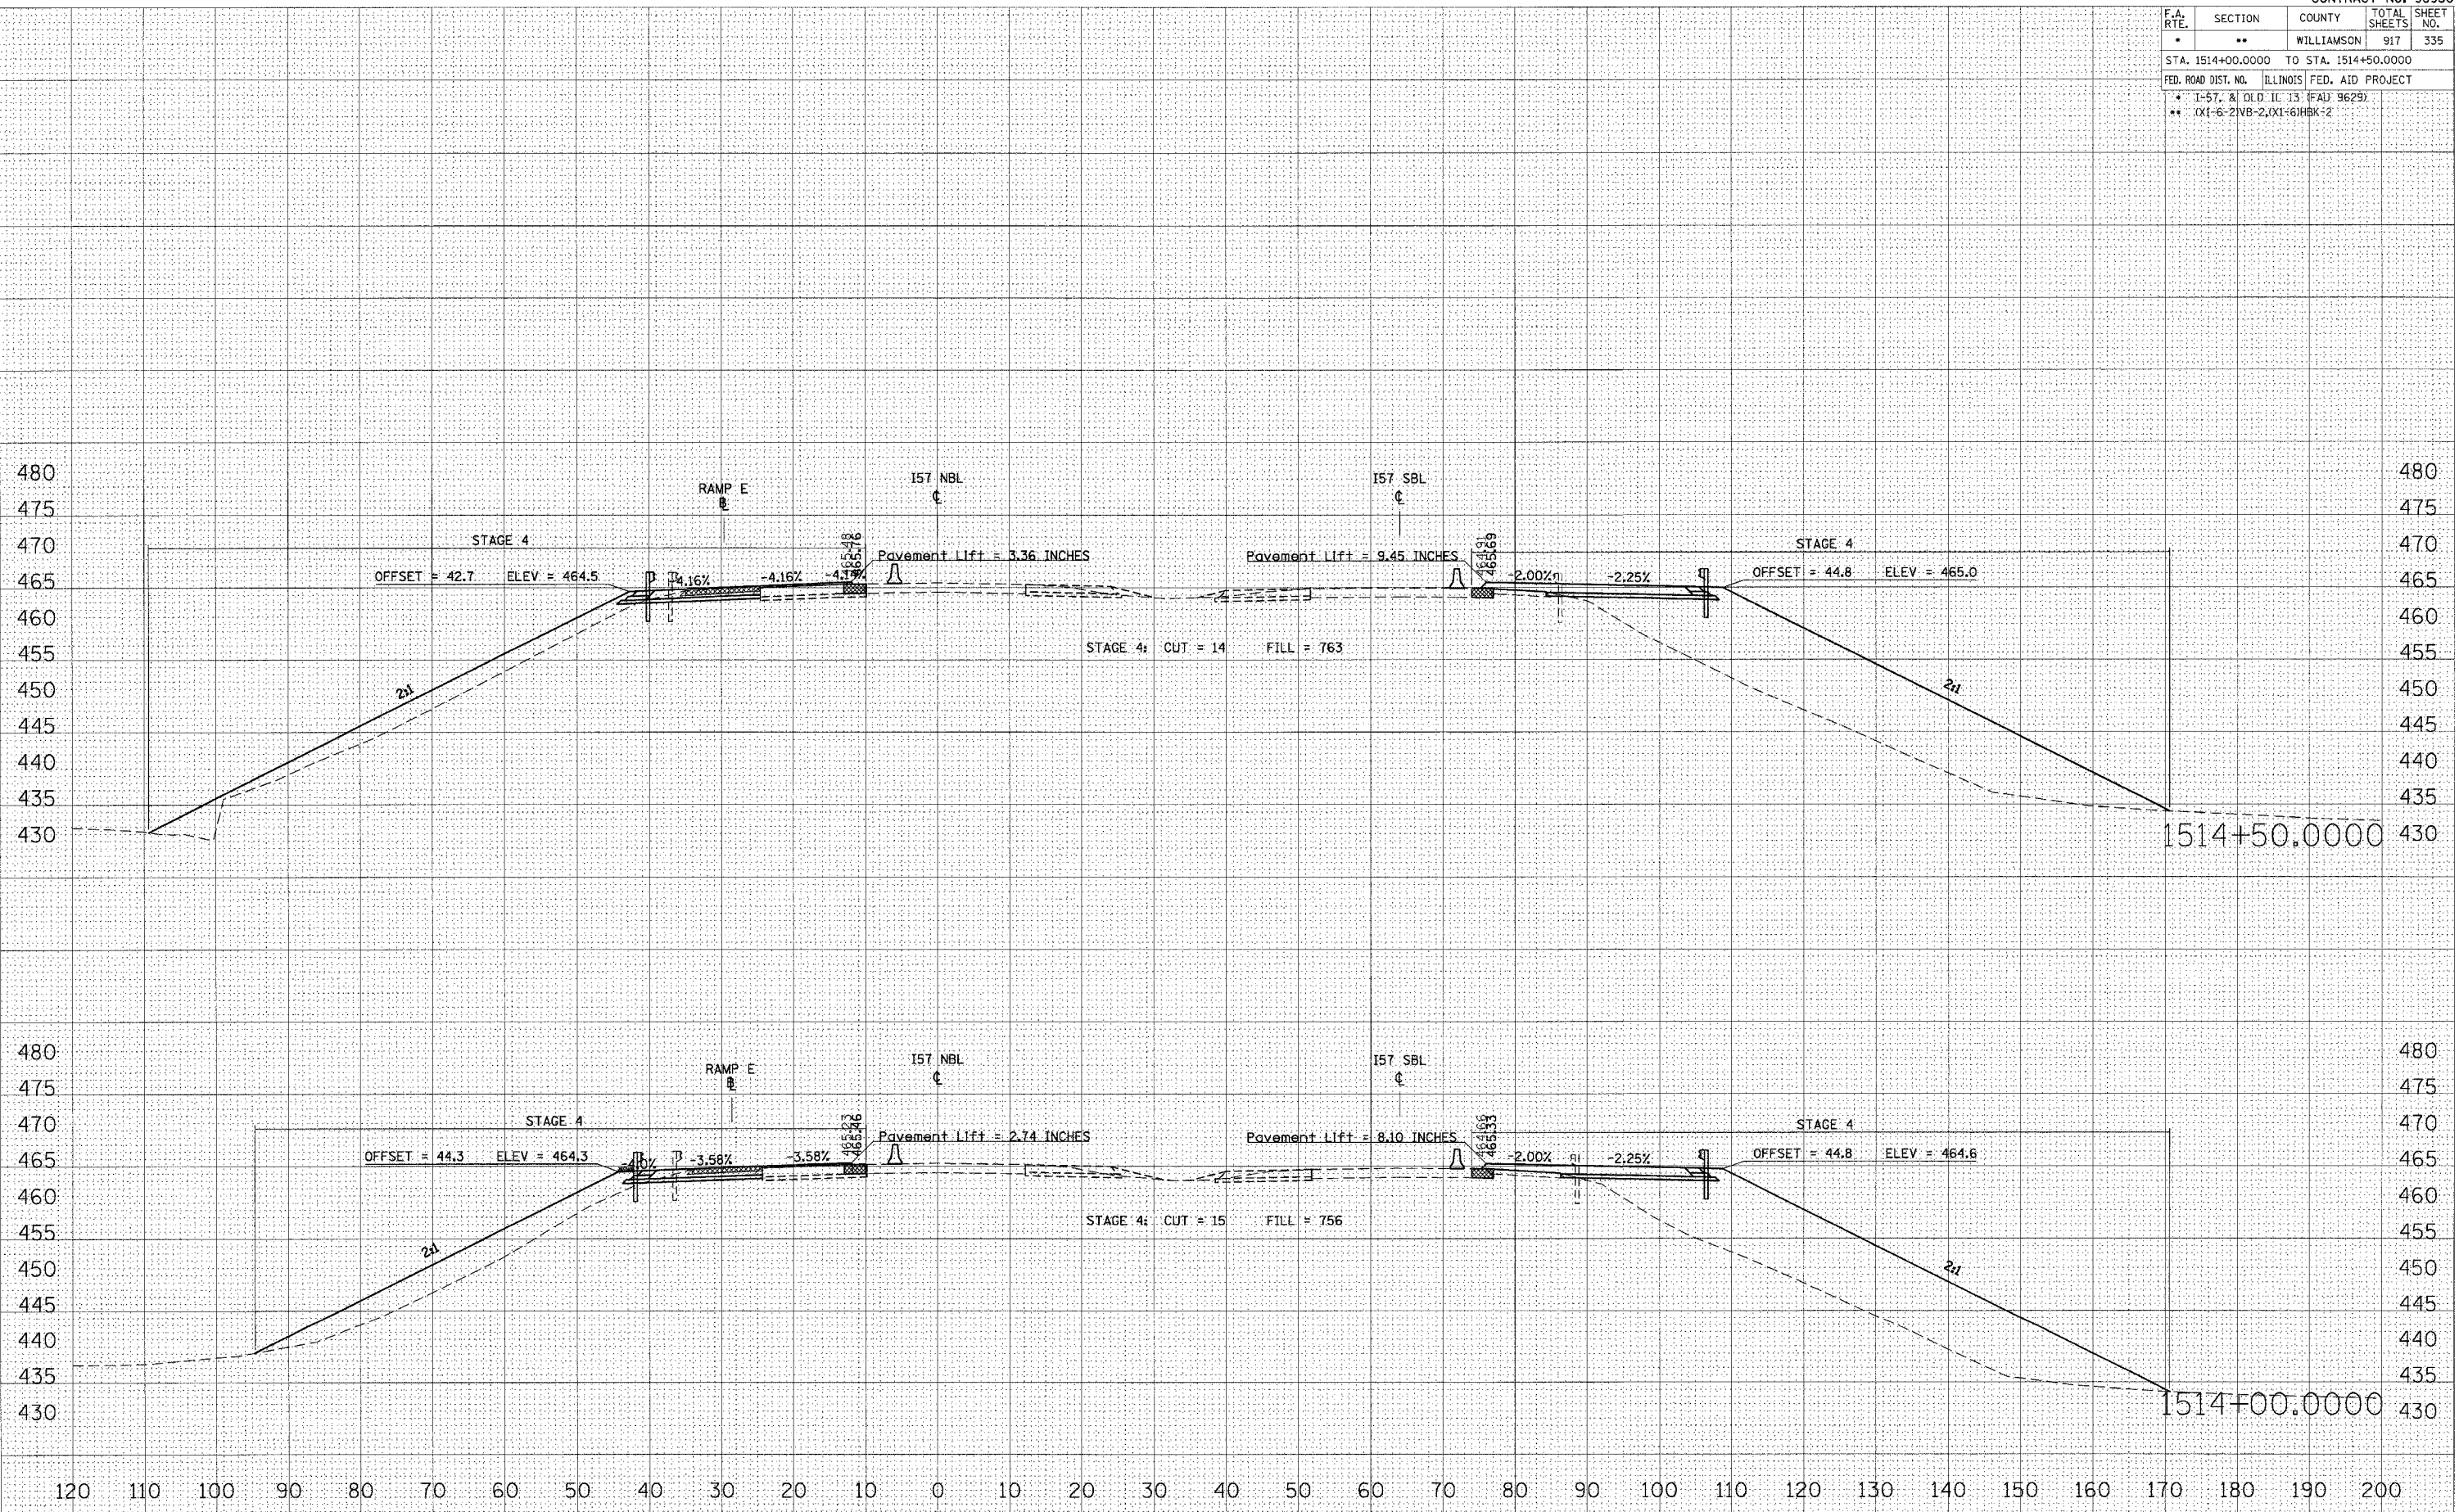

STA 1514+00.0000 TO STA 1514+50.0000 I57 NBL STAGE 4