


| F.A. RTE. | SECTION | COUNTY | TOTAL SHEETS | SHEET NO. |
|---|---------|------------|--------------|-----------|
| * | ** | WILLIAMSON | 917 | 343 |
| STA. 1522+00.0000 TO STA. 1522+50.0000 | | | | |
| FED. ROAD DIST. NO. ILLINOIS FED. AID PROJECT | | | | |
| * 1-57, 8' OLD IL 13 (FAU 9629) | | | | |
| ** 0X1-6-21VB-2, 2X1-61HBK-2 | | | | |

DATE _____
 BY _____
 SURVEYED _____
 PLOTTED _____
 CHECKED _____
 NOTE BOOK _____
 AREAS CHECKED _____
 NO. _____

DATE _____
 BY _____
 SURVEYED _____
 PLOTTED _____
 CHECKED _____
 NOTE BOOK _____
 AREAS CHECKED _____
 NO. _____

PLOT DATE = 10/25/2006
 PLOT SCALE = 10.0000' / IN.
 USER NAME = Lavenderba

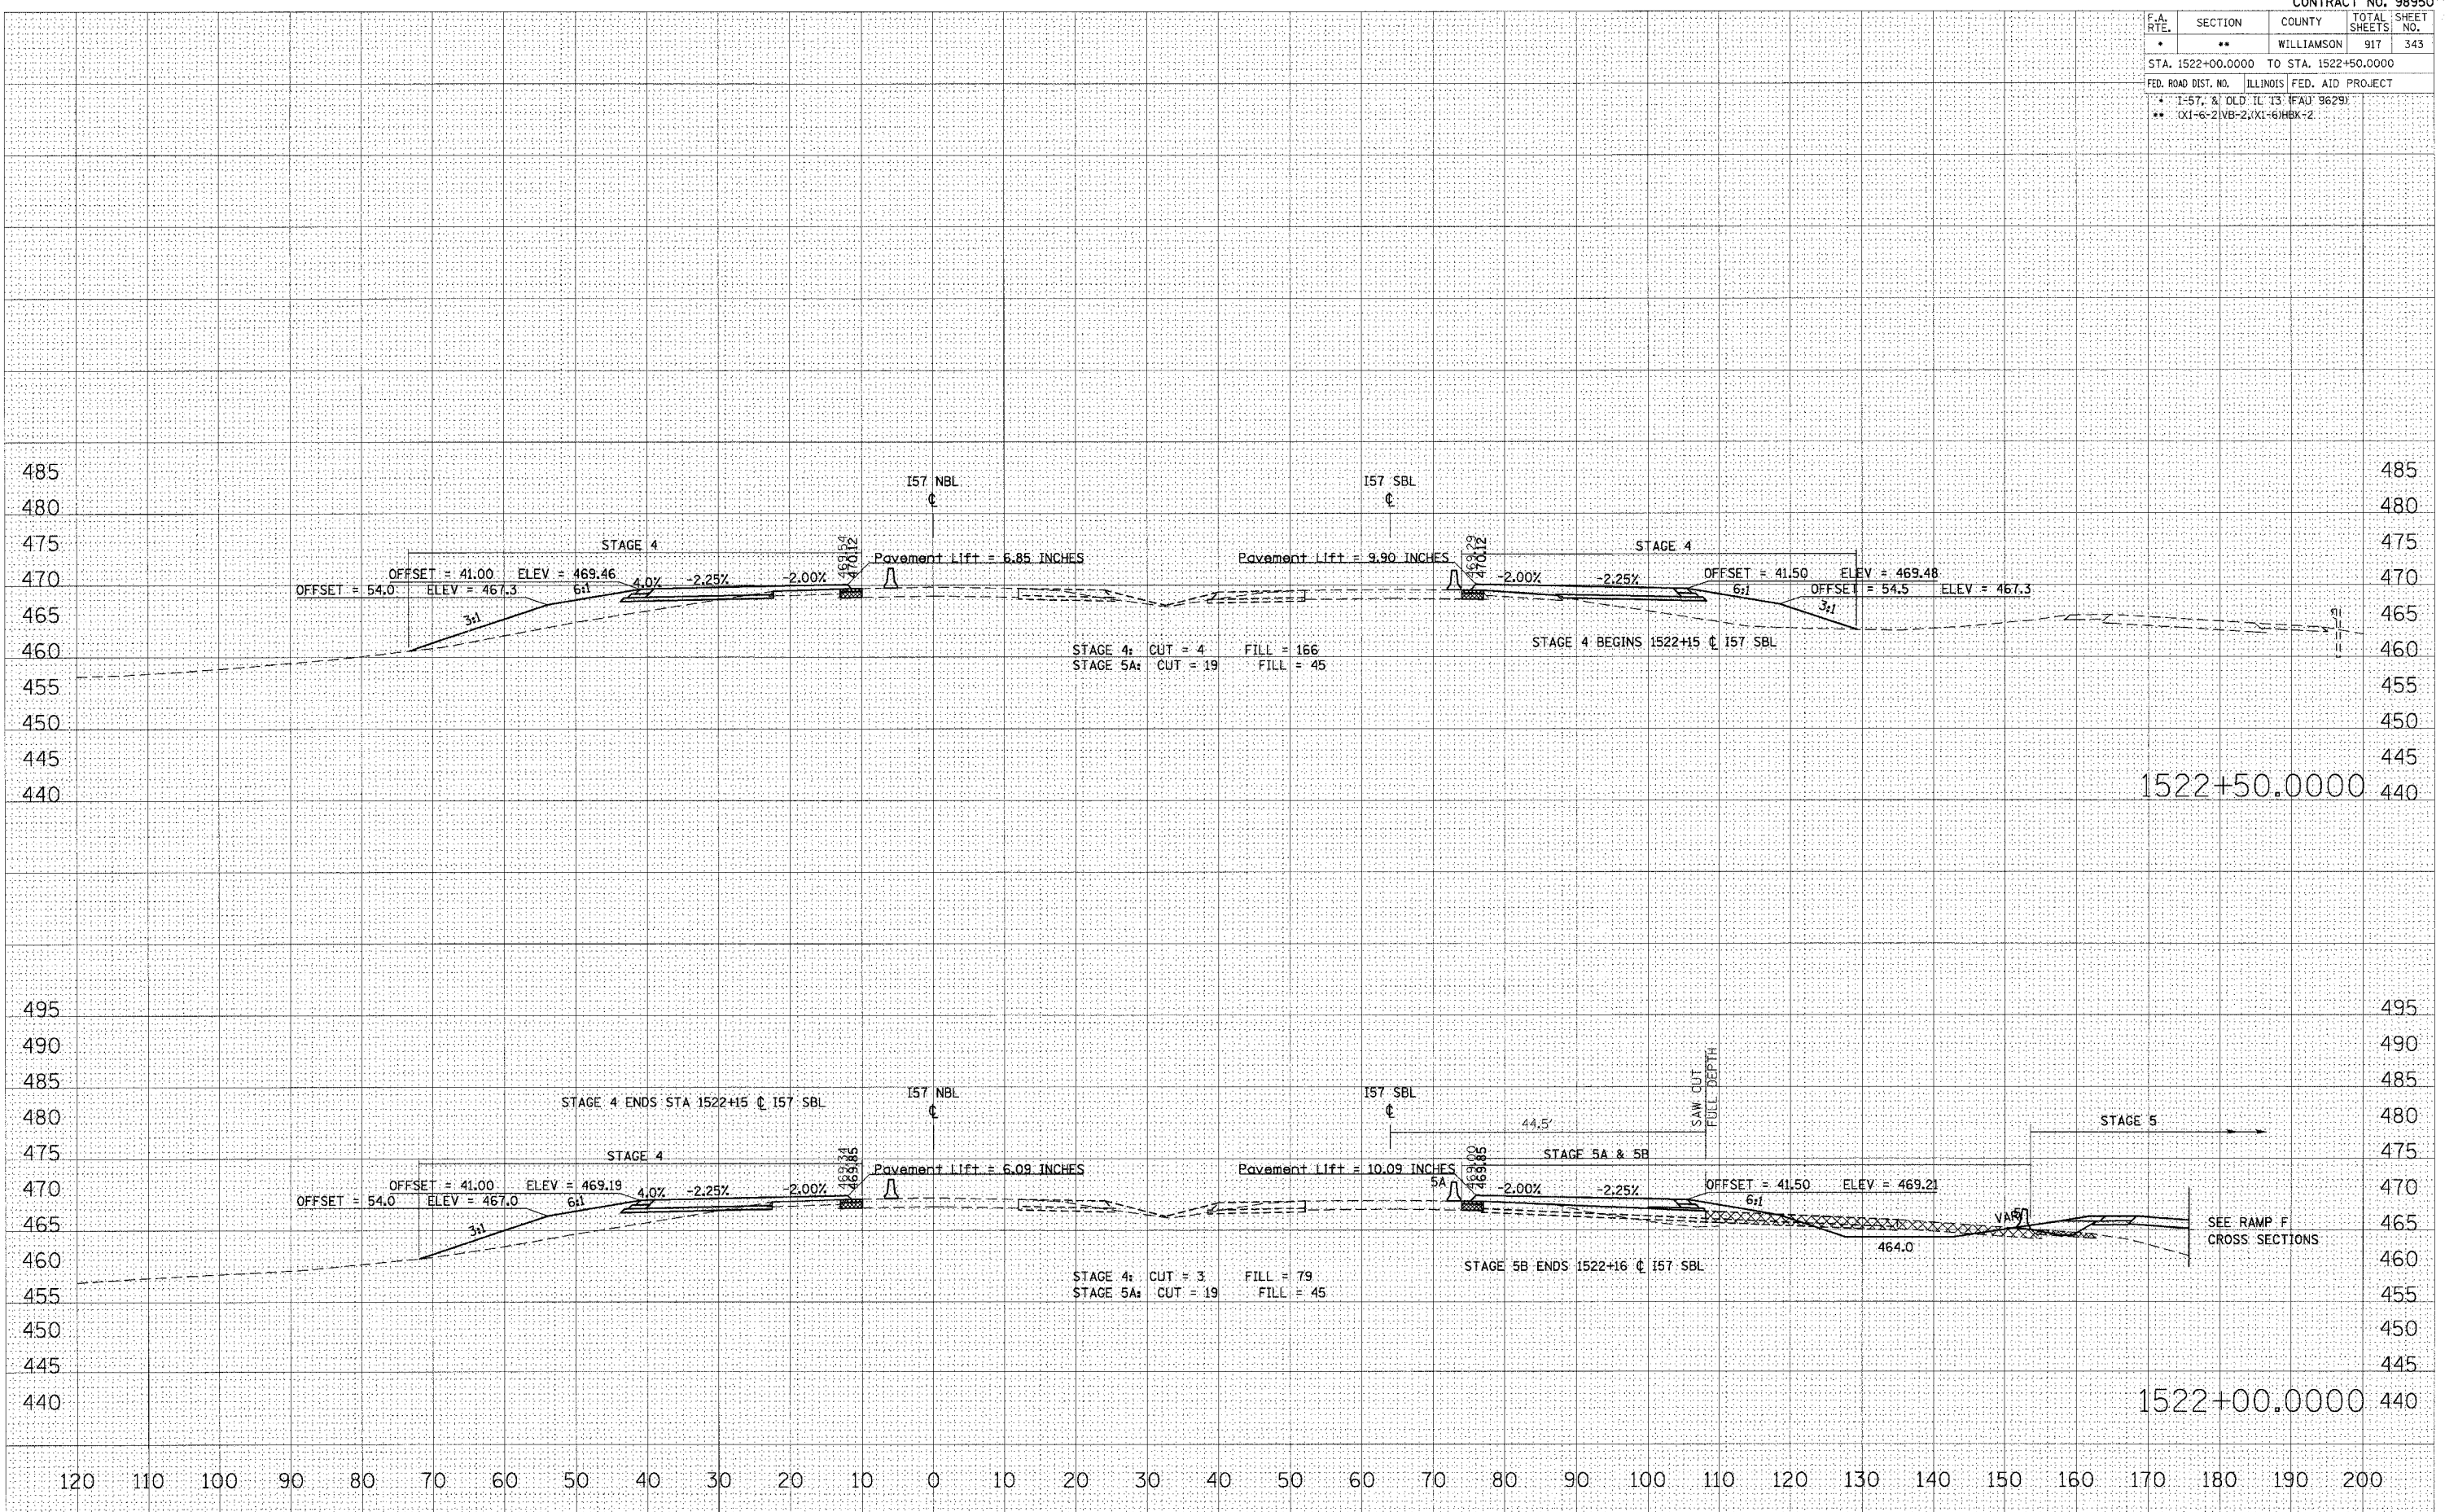

STA 1522+00.0000 TO STA 1522+50.0000 I57 NBL STAGE 4