


F.A. RTE.	SECTION	COUNTY	TOTAL SHEETS	SHEET NO.
*	**	WILLIAMSON	917	344
STA. 1523+00.0000 TO STA. 1524+00.0000				
FED. ROAD DIST. NO. ILLINOIS FED. AID PROJECT NO.				

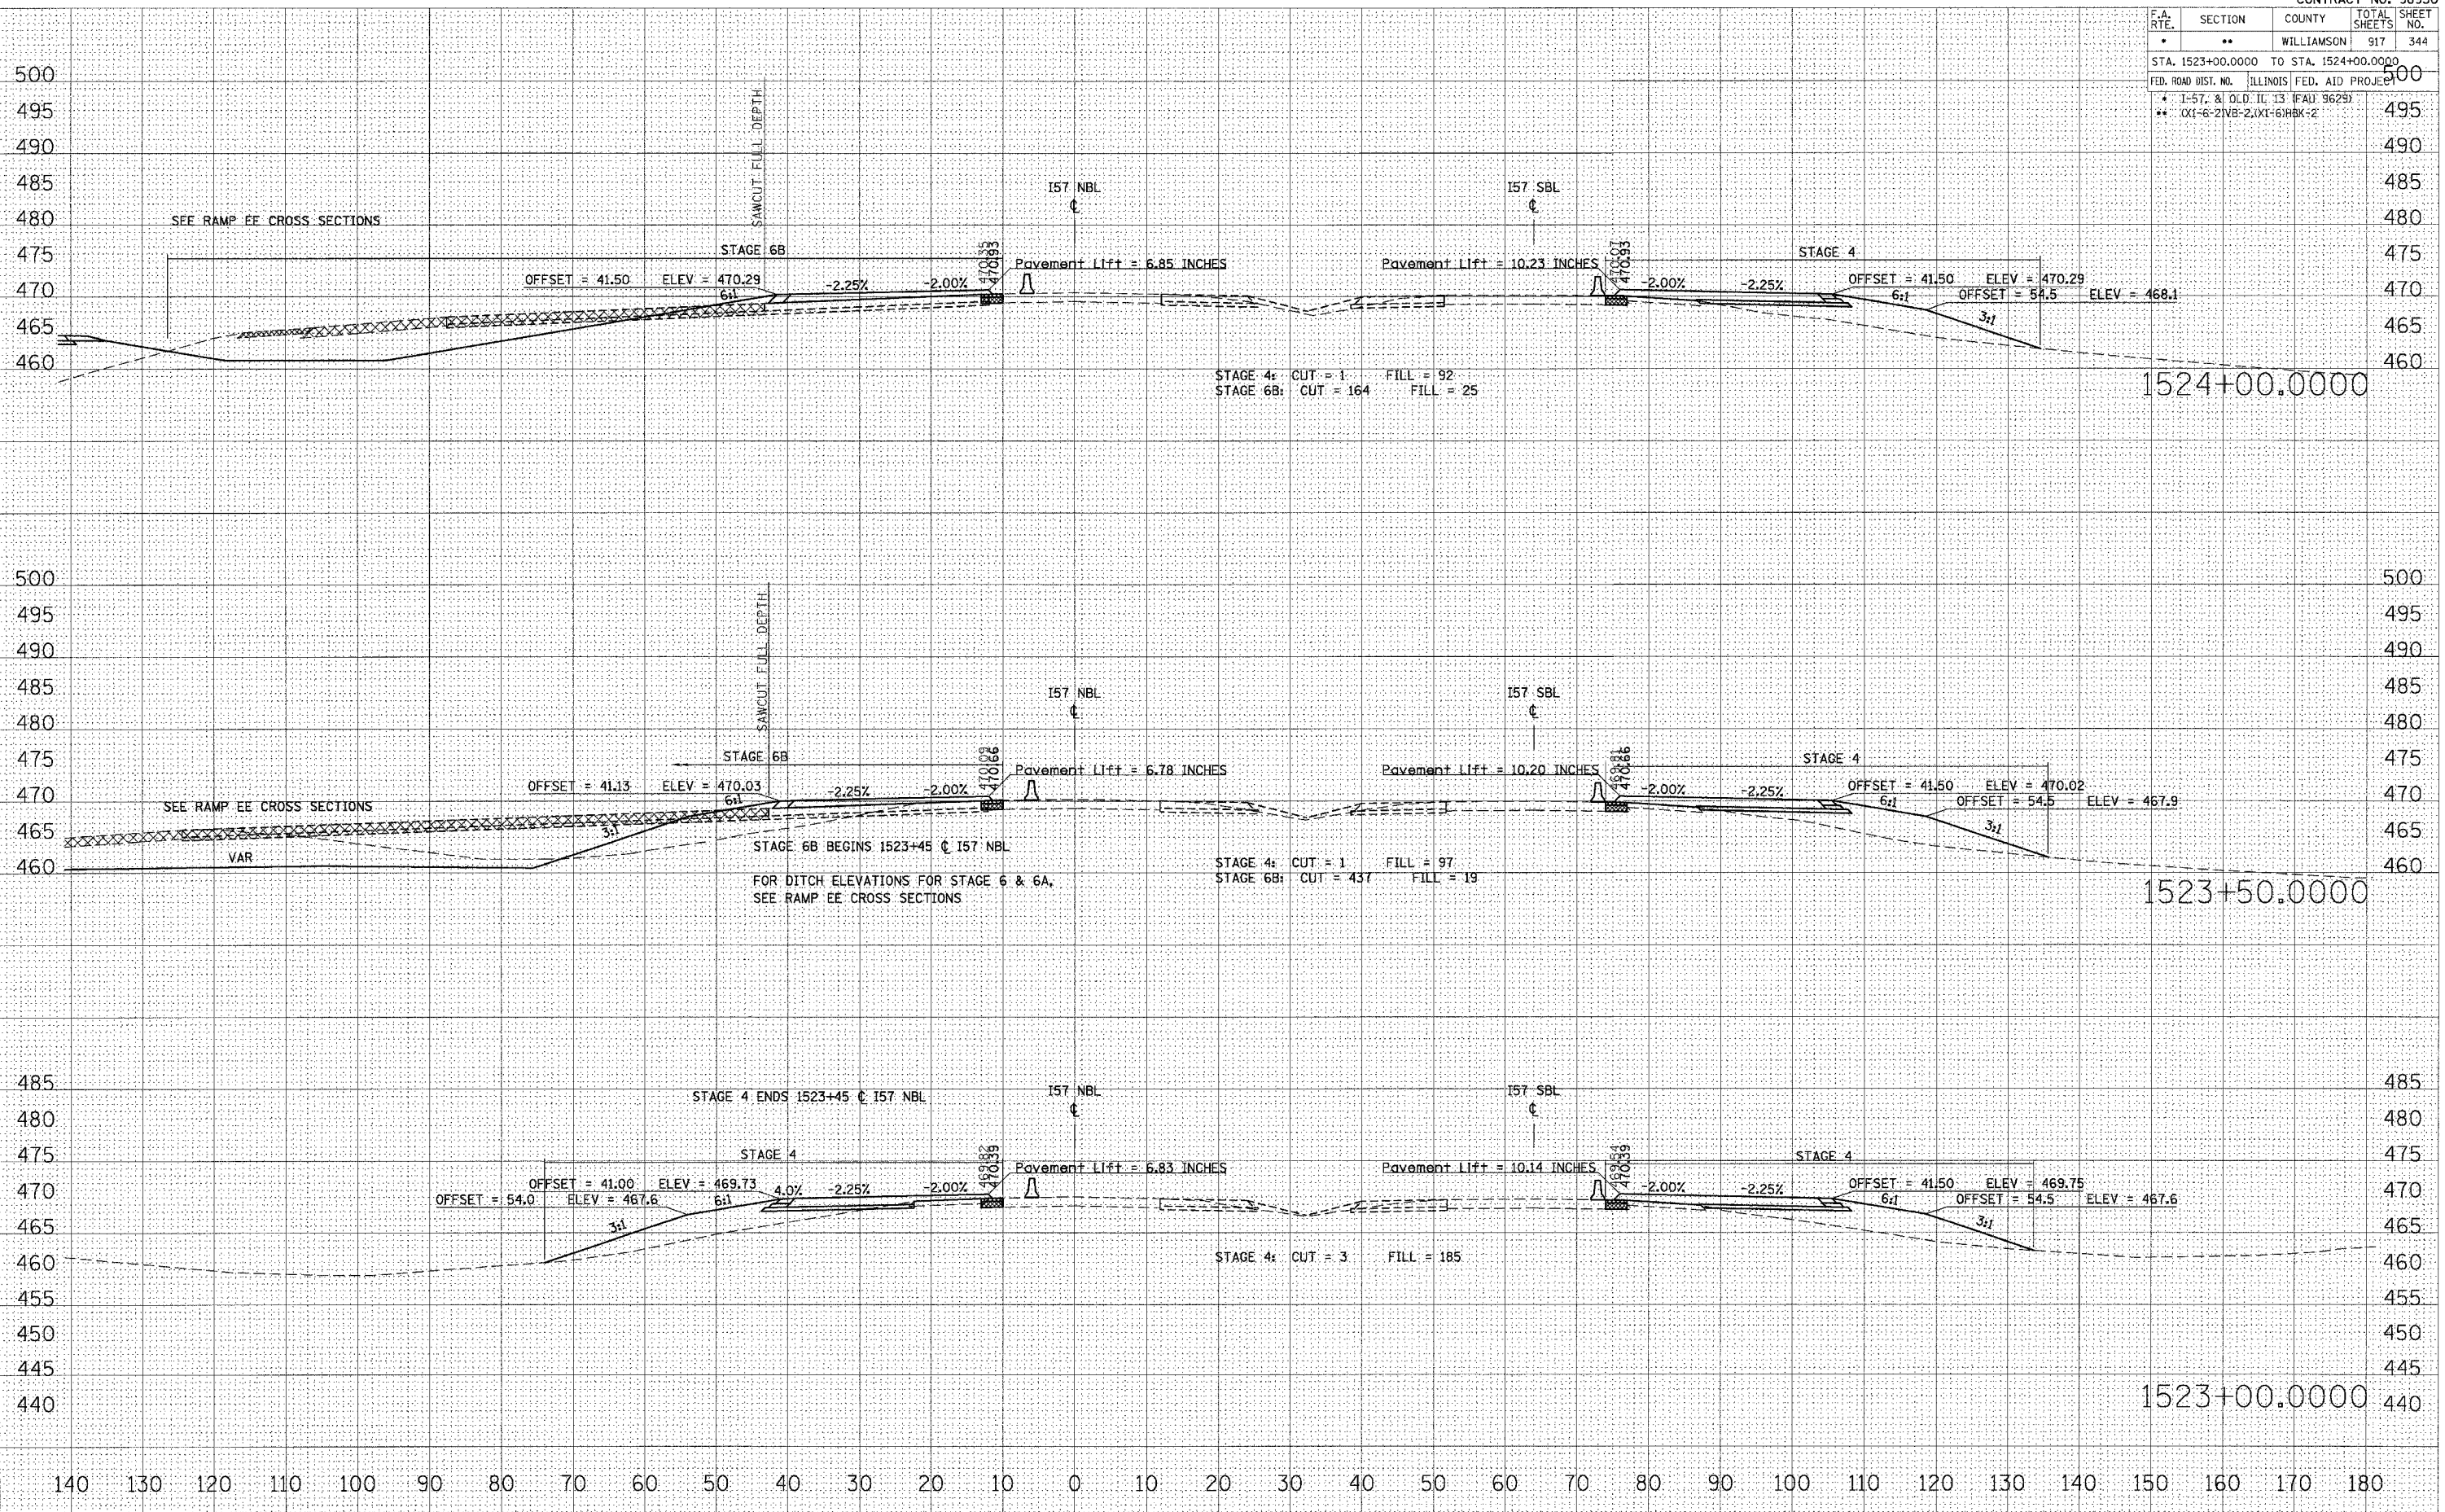

STA 1523+00.0000 TO STA 1524+00.0000 I57 NBL STAGE 4

DATE: _____
 BY: _____
 SURVEYED: _____
 CHECKED: _____
 FINAL SURVEY: _____
 NOTE BOOK: _____
 TEMPLATE: _____
 AREAS: _____
 CHECKED: _____

DATE: _____
 BY: _____
 SURVEYED: _____
 CHECKED: _____
 ORIGINAL SURVEY: _____
 TEMPLATE: _____
 AREAS: _____
 CHECKED: _____

PLOT DATE = 10/25/2006
 FILE NAME = c:\projects\1523+00.0000\1523+00.0000\1523+00.0000.dwg
 PLOT SCALE = 1/8" = 1'-0"
 USER NAME = bender