


| F.A. RTE. | SECTION | COUNTY | TOTAL SHEETS | SHEET NO. |
|---|---------|------------|--------------|-----------|
| * | ** | WILLIAMSON | 917 | 345 |
| STA. 1524+50.0000 TO STA. 1525+00.0000 | | | | |
| FED. ROAD DIST. NO. ILLINOIS FED. AID PROJECT | | | | |
| * I-57, & OLD. IL. 13 (FAU 9629) | | | | |
| ** 0X1-6-21VB-2,0X1-6/HBK-2 | | | | |

| | |
|--------------|--|
| DATE | |
| BY | |
| FINAL SURVEY | |
| NOTE BOOK | |
| TEMPLATE | |
| AREAS | |
| CHECKED | |
| NO. | |

| | |
|-----------------|--|
| DATE | |
| BY | |
| ORIGINAL SURVEY | |
| NOTE BOOK | |
| TEMPLATE | |
| AREAS | |
| CHECKED | |
| NO. | |

PLOT DATE = 07/25/2006
 FILE NAME = s:\p\c\m\c\p\02202\old\1524+50+157 NBL STAGE 4.dwg
 PLOT SCALE = 1/8" = 100'
 USER NAME = bayanderson

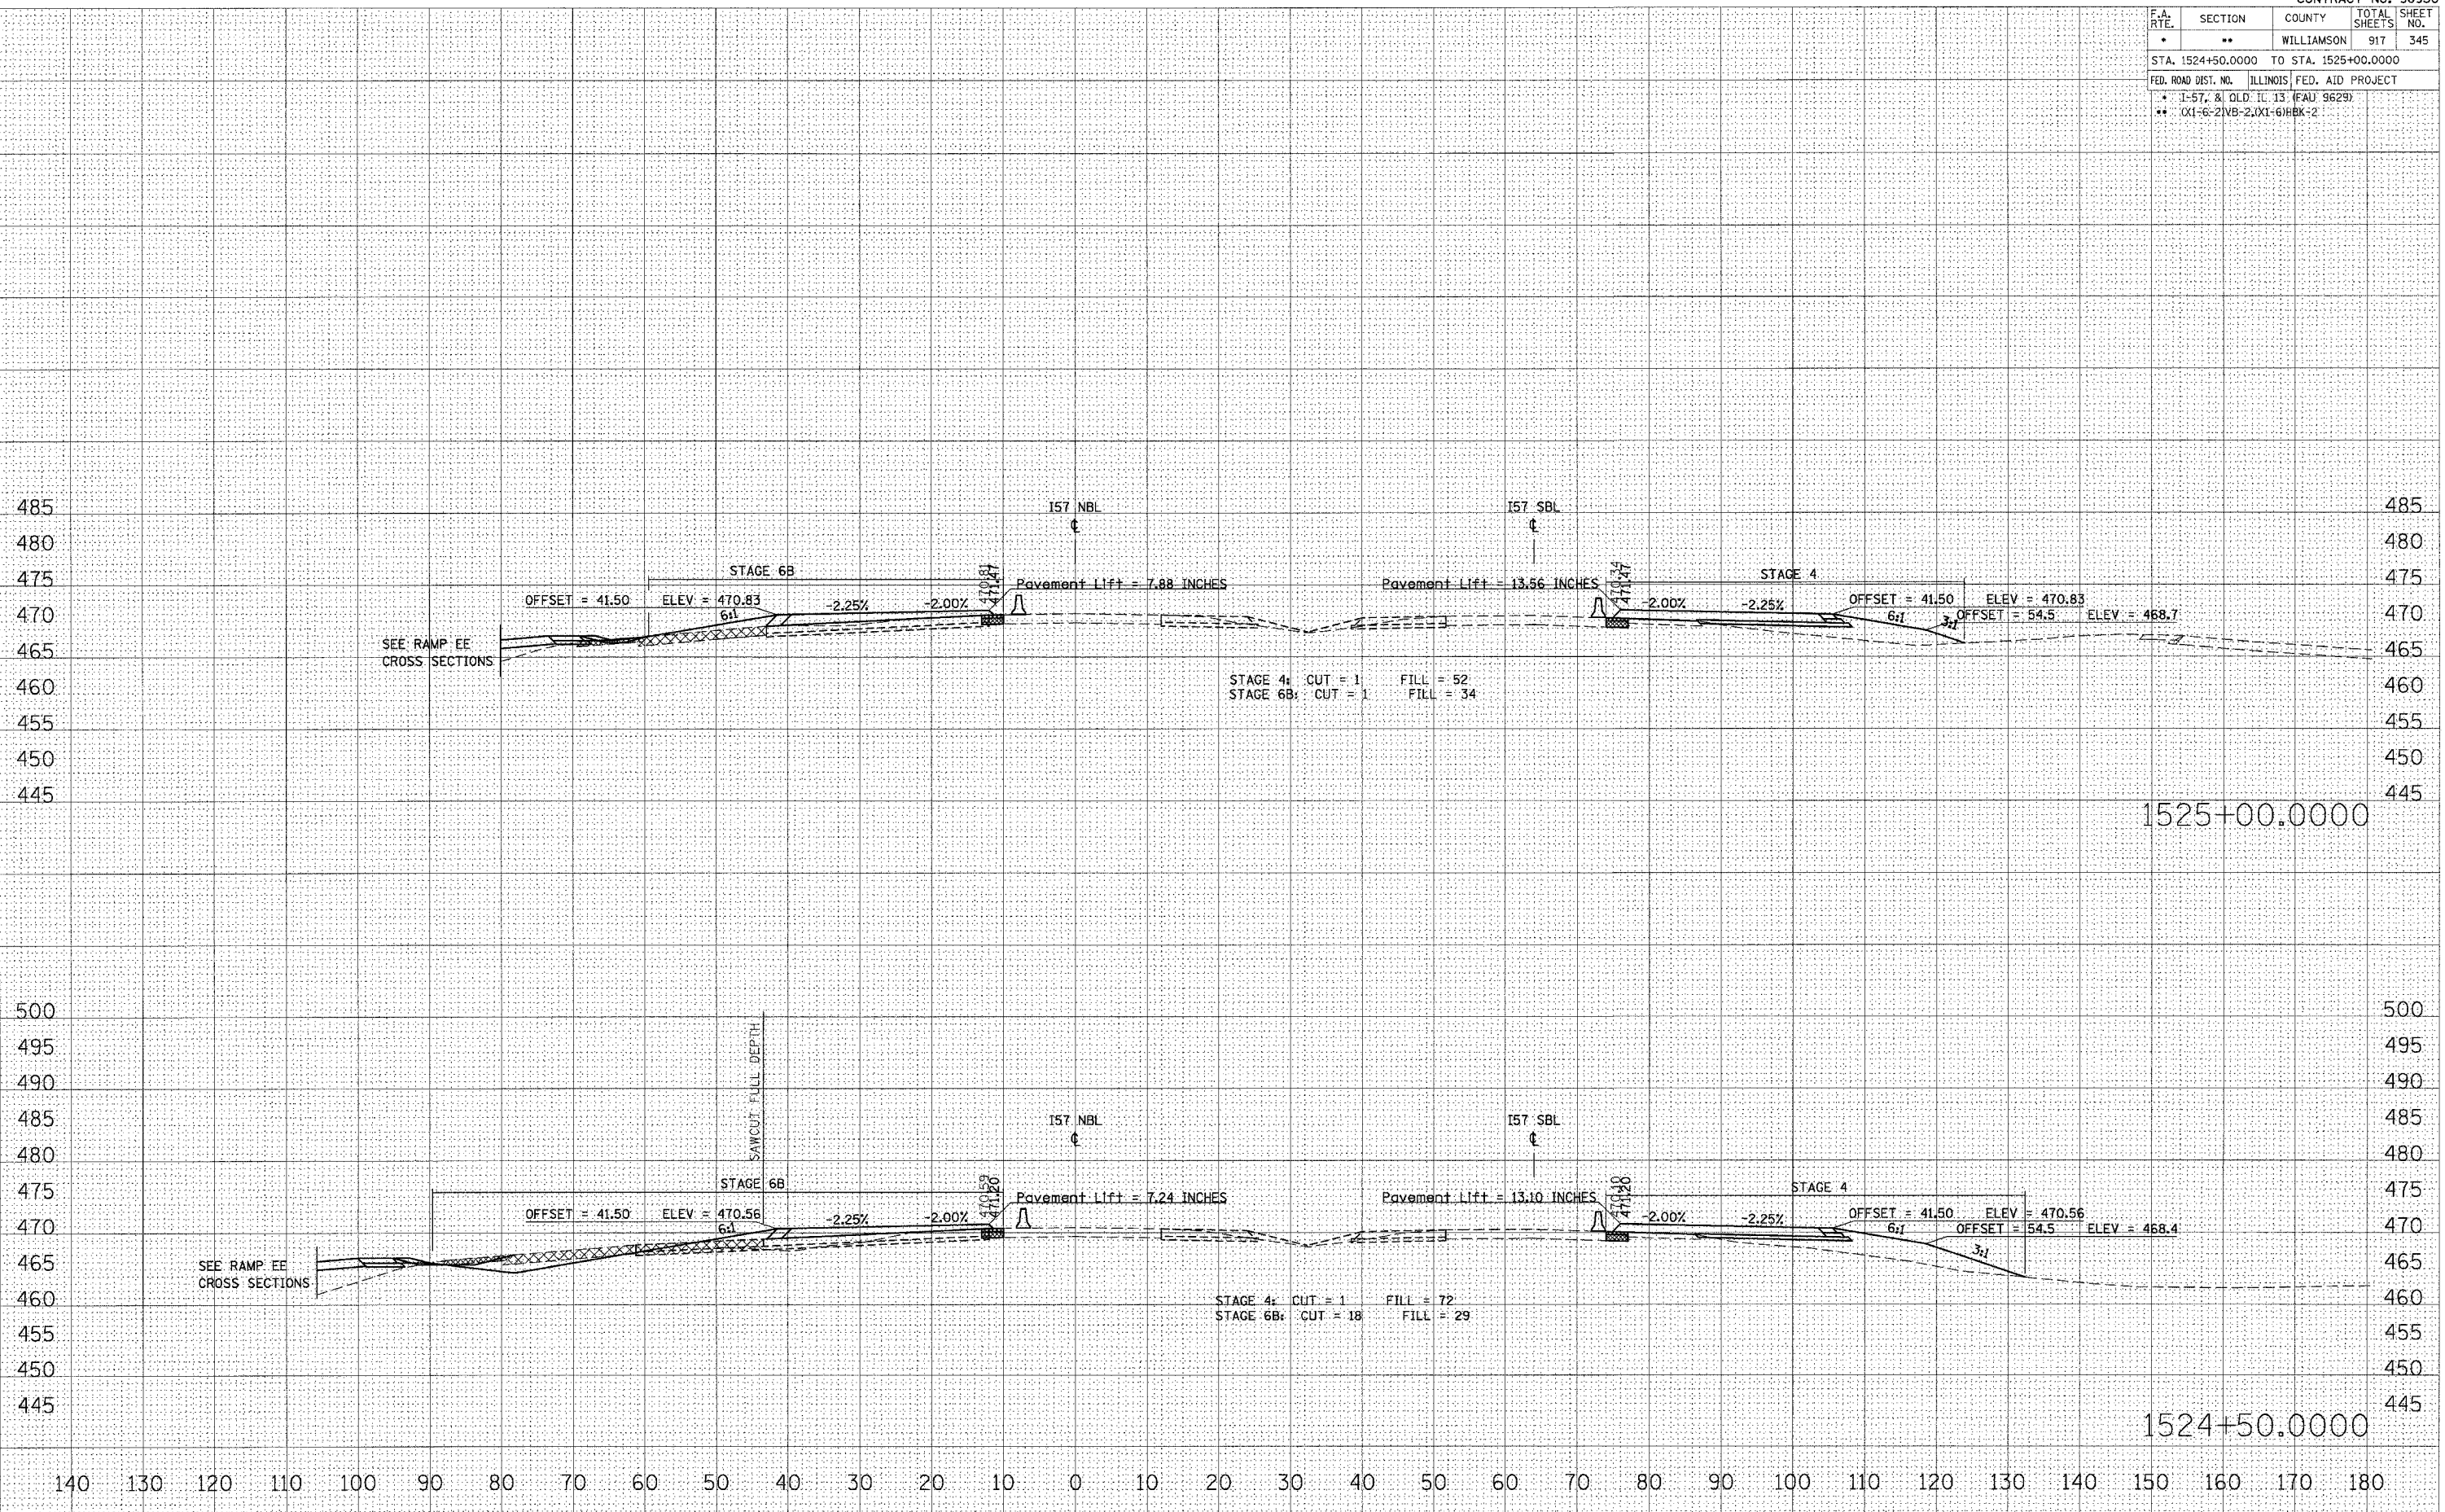

STA 1524+50.0000 TO STA 1525+00.0000 I57 NBL STAGE 4