


F.A. RTE.	SECTION	COUNTY	TOTAL SHEETS	SHEET NO.
•	••	WILLIAMSON	917	352
STA. 1534+00.0000 TO STA. 1535+00.0000				
FED. ROAD DIST. NO. ILLINOIS FED. AID PROJECT				
• 1-57, & OLD. IL. 13 (FAL. 9629)				
•• (X1-6-2)NB-2,(X1-6)HBK-2				

DATE	
BY	
NO.	
AREAS CHECKED	
PLOTTED	
DATE	
NO.	
AREAS CHECKED	
PLOTTED	
DATE	
NO.	
AREAS CHECKED	
PLOTTED	
DATE	
NO.	
AREAS CHECKED	

DATE	
BY	
NO.	
AREAS CHECKED	
PLOTTED	
DATE	
NO.	
AREAS CHECKED	
PLOTTED	
DATE	
NO.	
AREAS CHECKED	

PLOT DATE = 12/12/2006
 USER NAME = lrf.mcdl

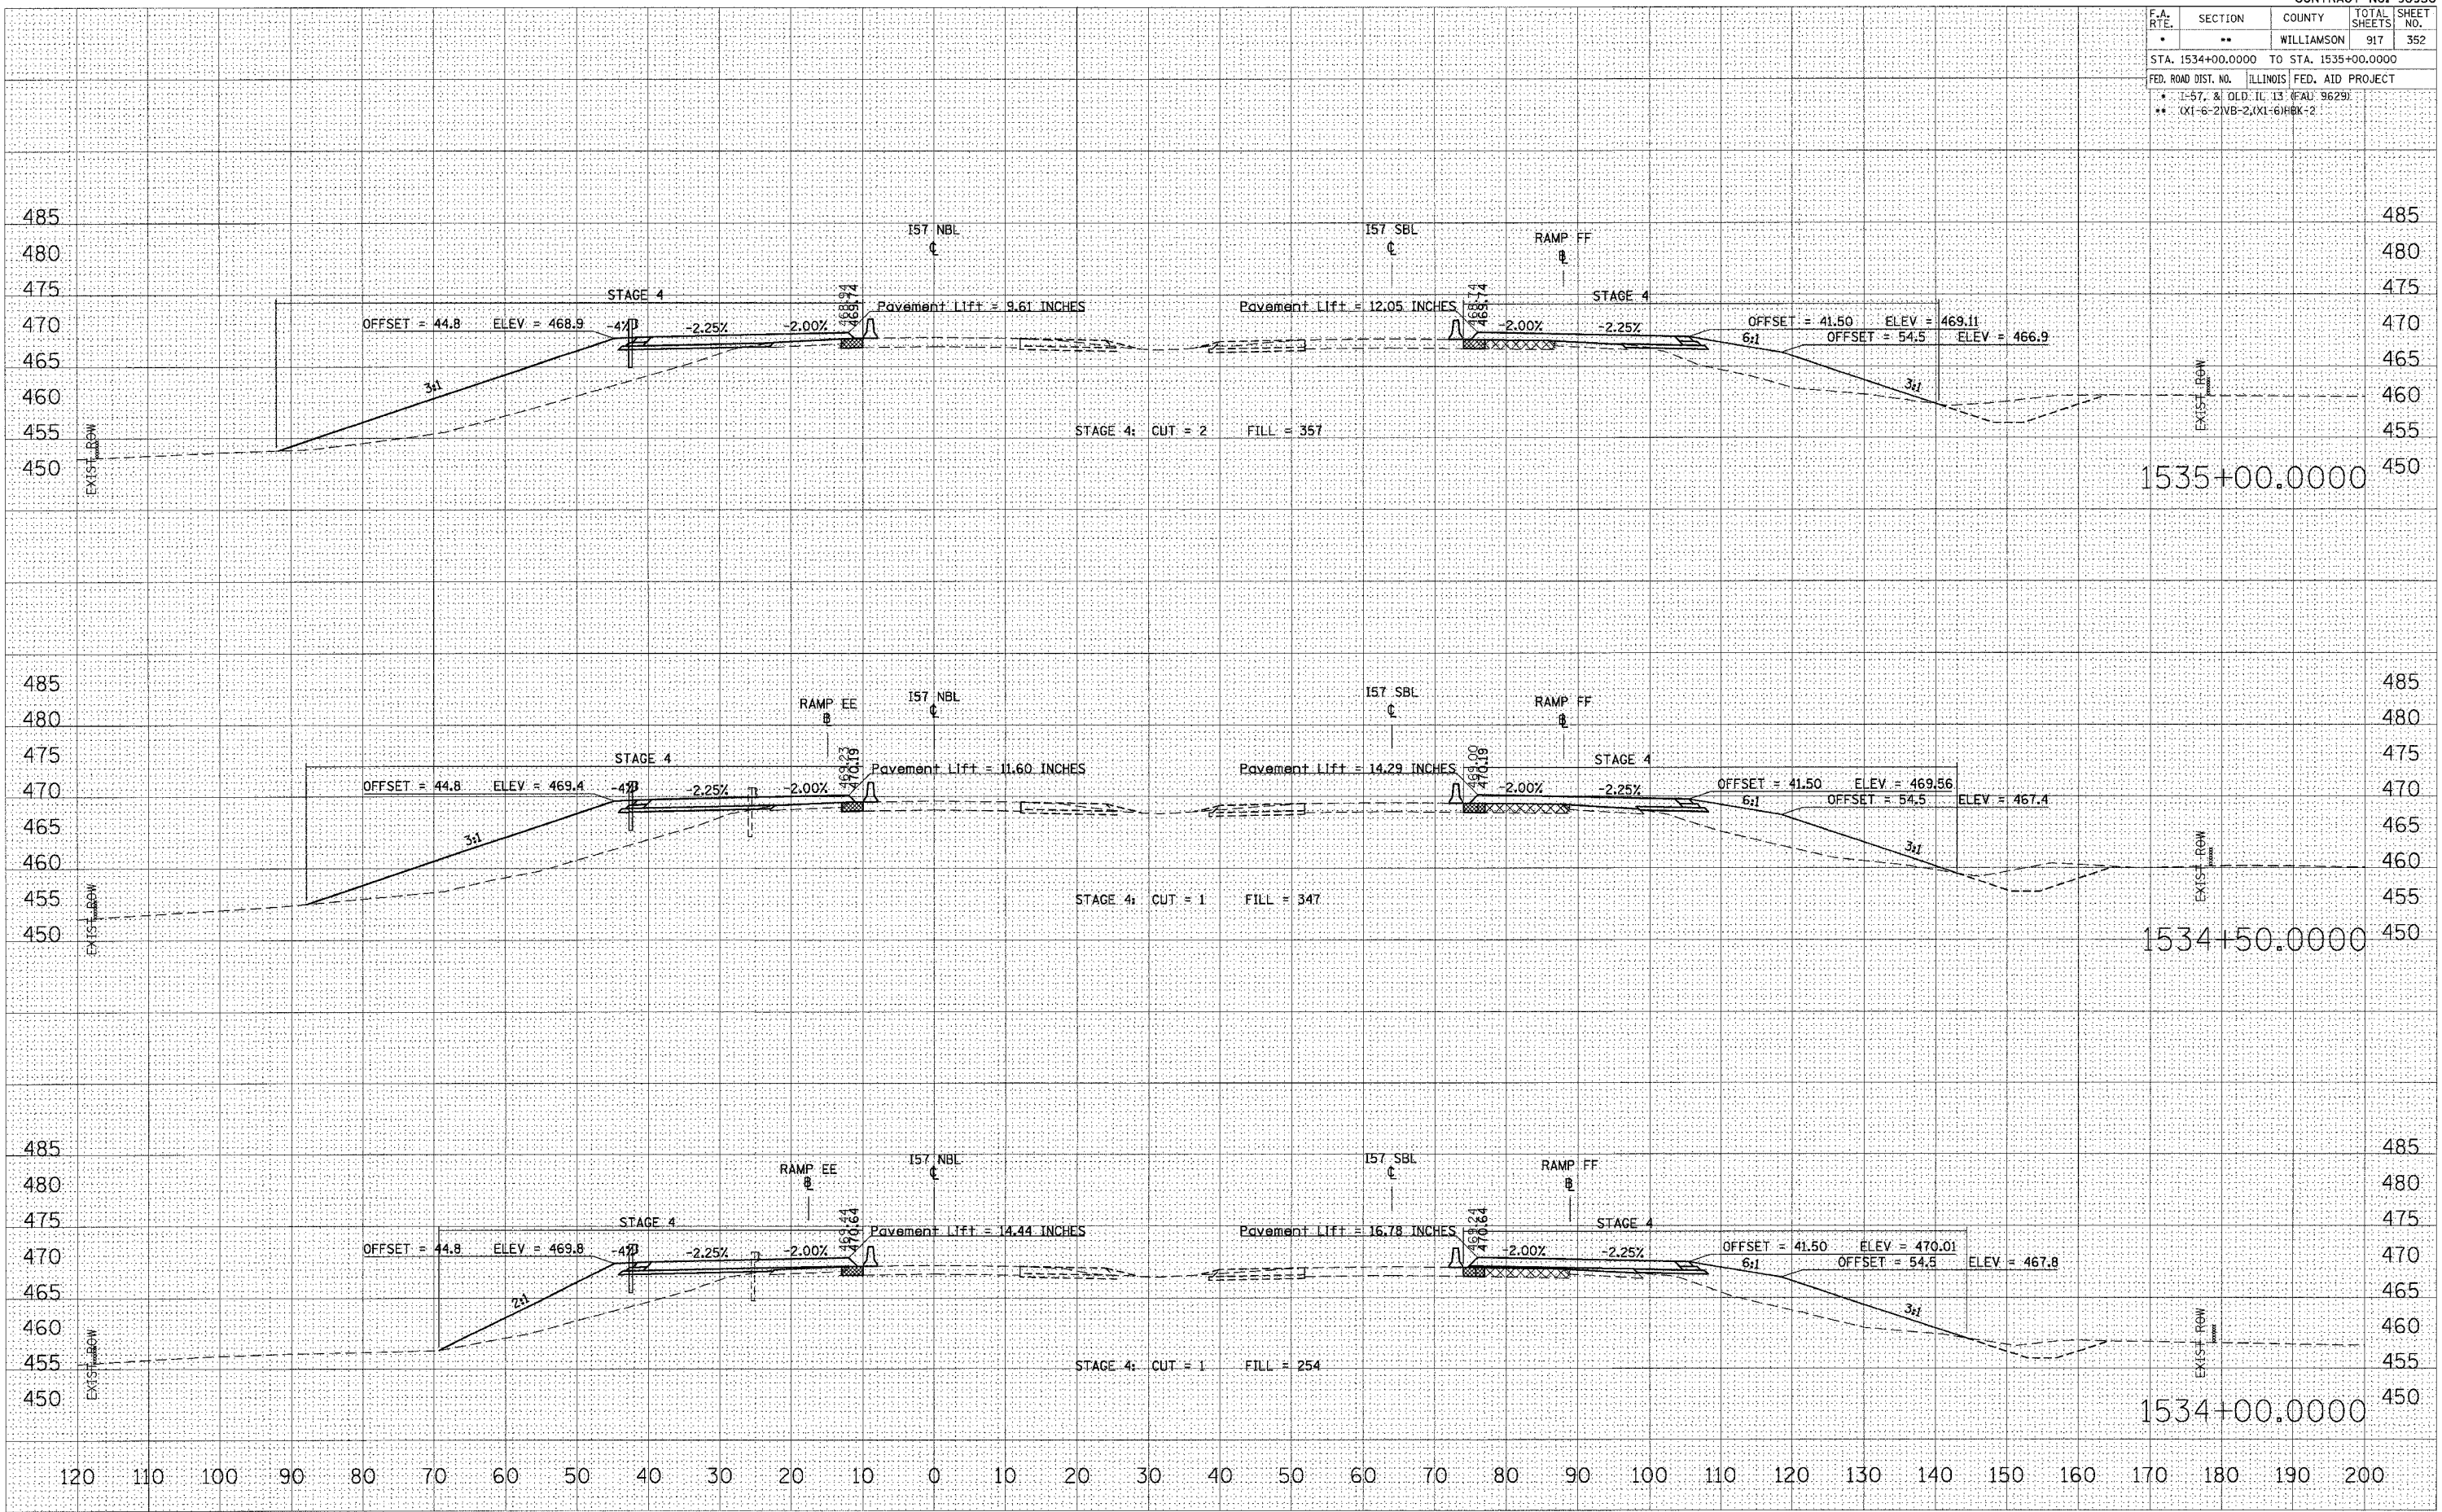

STA 1534+00.0000 TO STA 1535+00.0000 157 NBL STAGE 4