


CONTRACT NO. 98950			
F.A. RTE.	SECTION	COUNTY	TOTAL SHEETS
•	••	WILLIAMSON	917
TOTAL SHEETS 353			
STA. 1535+50.0000 TO STA. 1536+50.0000			
FED. ROAD DIST. NO. ILLINOIS FED. AID PROJECT			
• 1-57, & OLD IL 13 (FAU 9629)			
•• (X1-6-2)NB-2;(X1-6)HBK+2			

BY	DATE
SURVEYED	
PLOTTED	
TEMPERATURE	
NOTE BOOK NO.	
AREAS CHECKED	

BY	DATE
ORIGINAL	
TEMPERATURE	
NOTE BOOK NO.	
AREAS CHECKED	

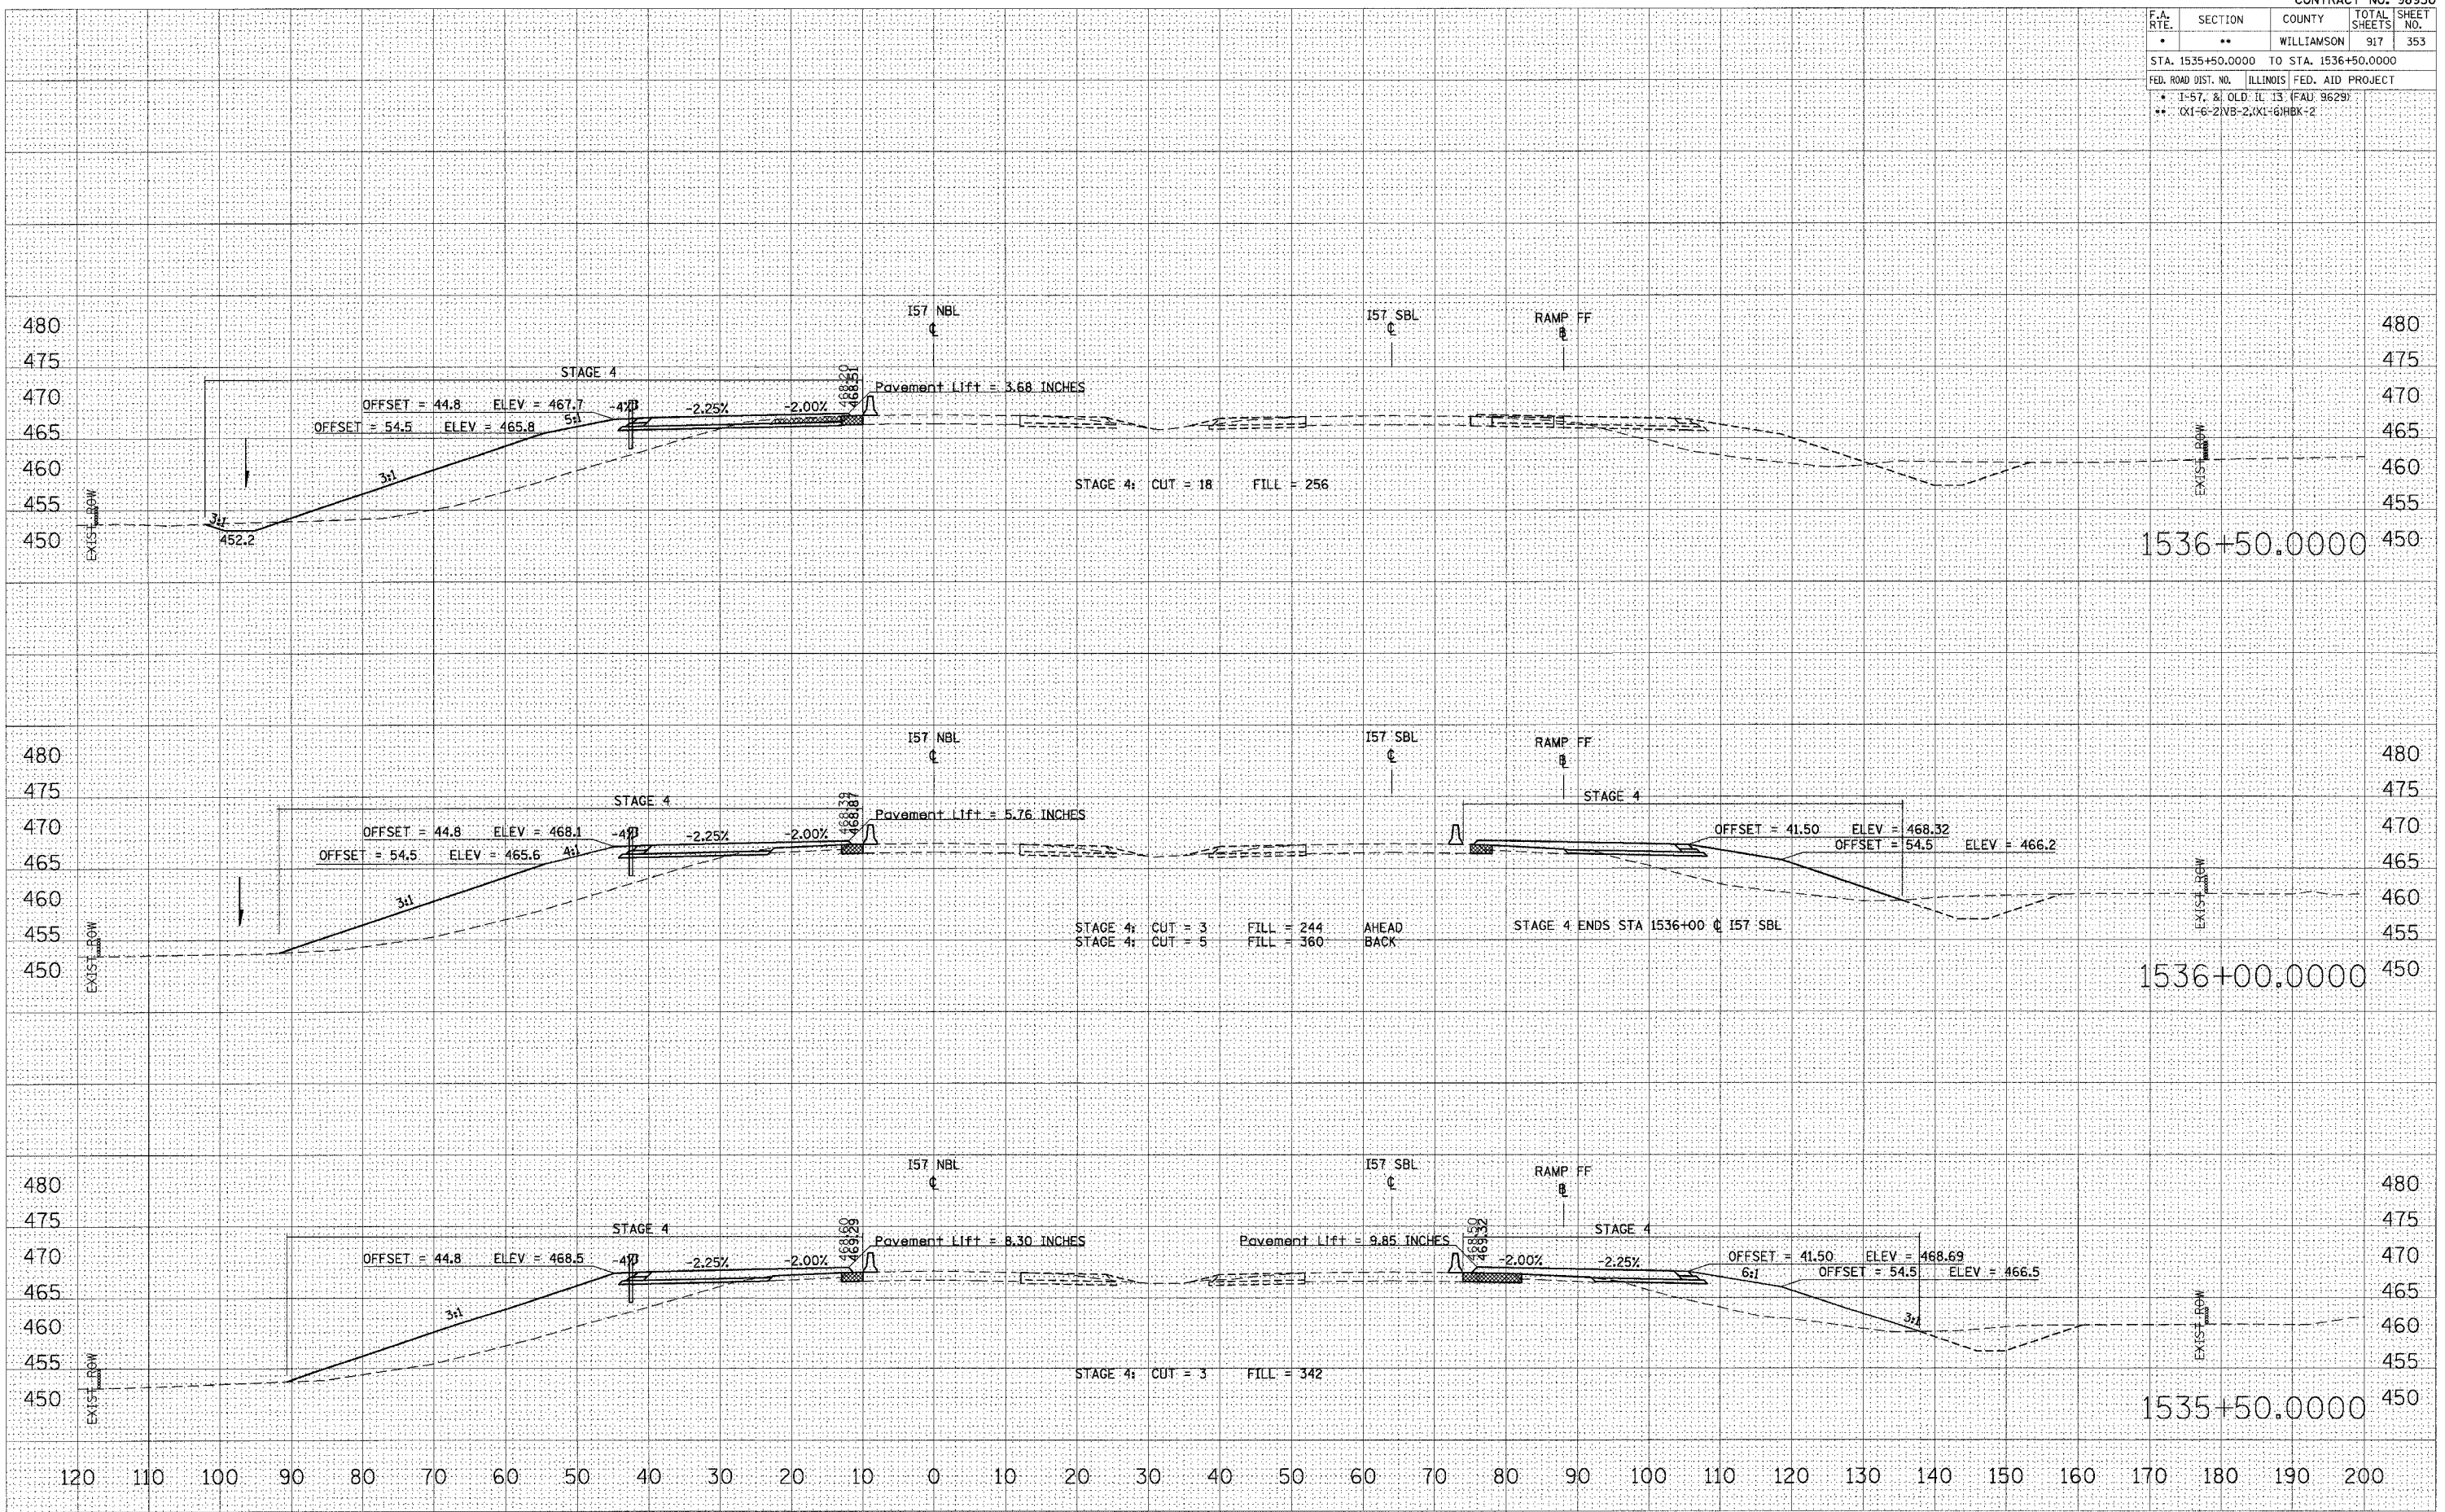

STA 1535+50.0000 TO STA 1536+50.0000 I57 NBL STAGE 4