


F.A. RTE.	SECTION	COUNTY	TOTAL SHEETS	SHEET NO.
•	••	WILLIAMSON	917	354

STA. 1537+00.0000 TO STA. 1537+76.7503  
 FED. ROAD DIST. NO. ILLINOIS FED. AID PROJECT  
 • I-57, & OLD ILL. 13 (FAD 9629)  
 •• XI-6-ZIVB-2(XI-6)HBK-2

DATE	BY
DATE	BY
DATE	BY

DATE	BY
DATE	BY
DATE	BY

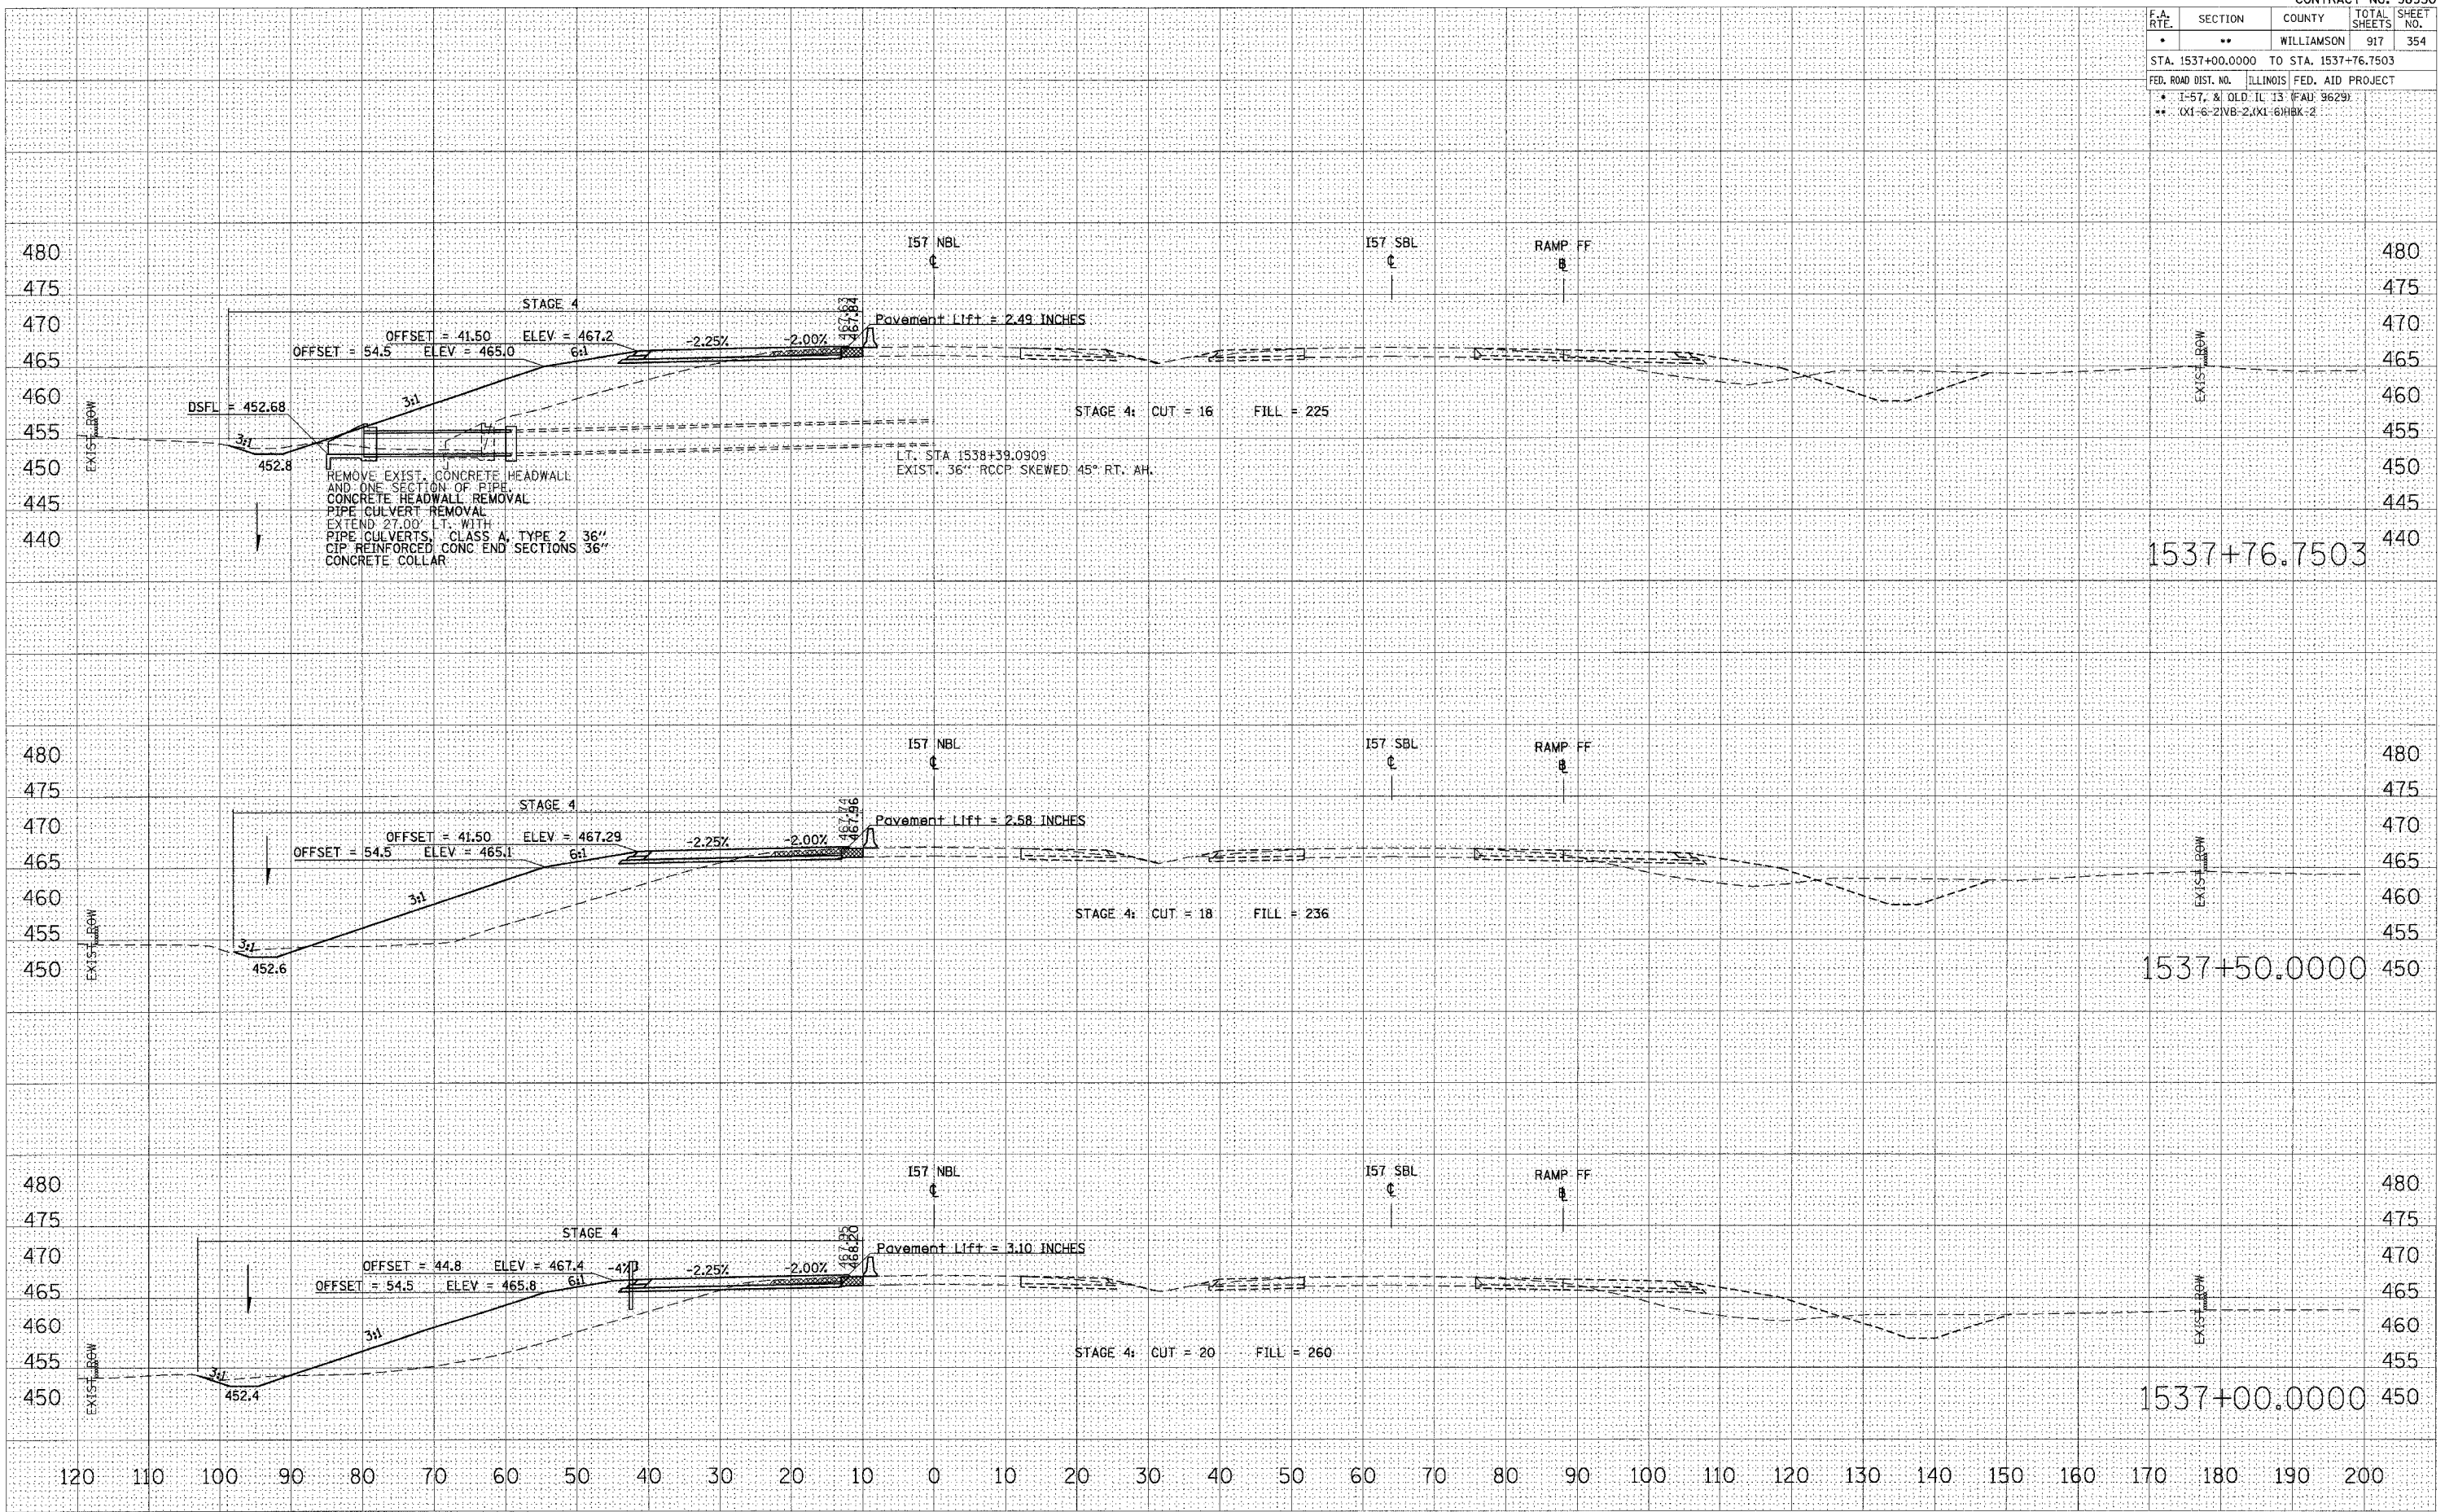

STA 1537+00.0000 TO STA 1537+76.7503 157 NBL STAGE 4

PLOT DATE = 12/12/2006  
 PLOT SCALE = 10.0000' / 1" IN  
 USER NAME = jef.mchd