


CONTRACT NO. 98950

F.A. RTE.	SECTION	COUNTY	TOTAL SHEETS	SHEET NO.
*	*	WILLIAMSON	917	361

STA. TO STA.  
 FED. ROAD DIST. NO. ILLINOIS FED. AID PROJECT  
 \* I-57, & OLD IL 13 (FAU 9629)  
 \*\* (X1-6-2)VB-2,(X1-6)HBK-2

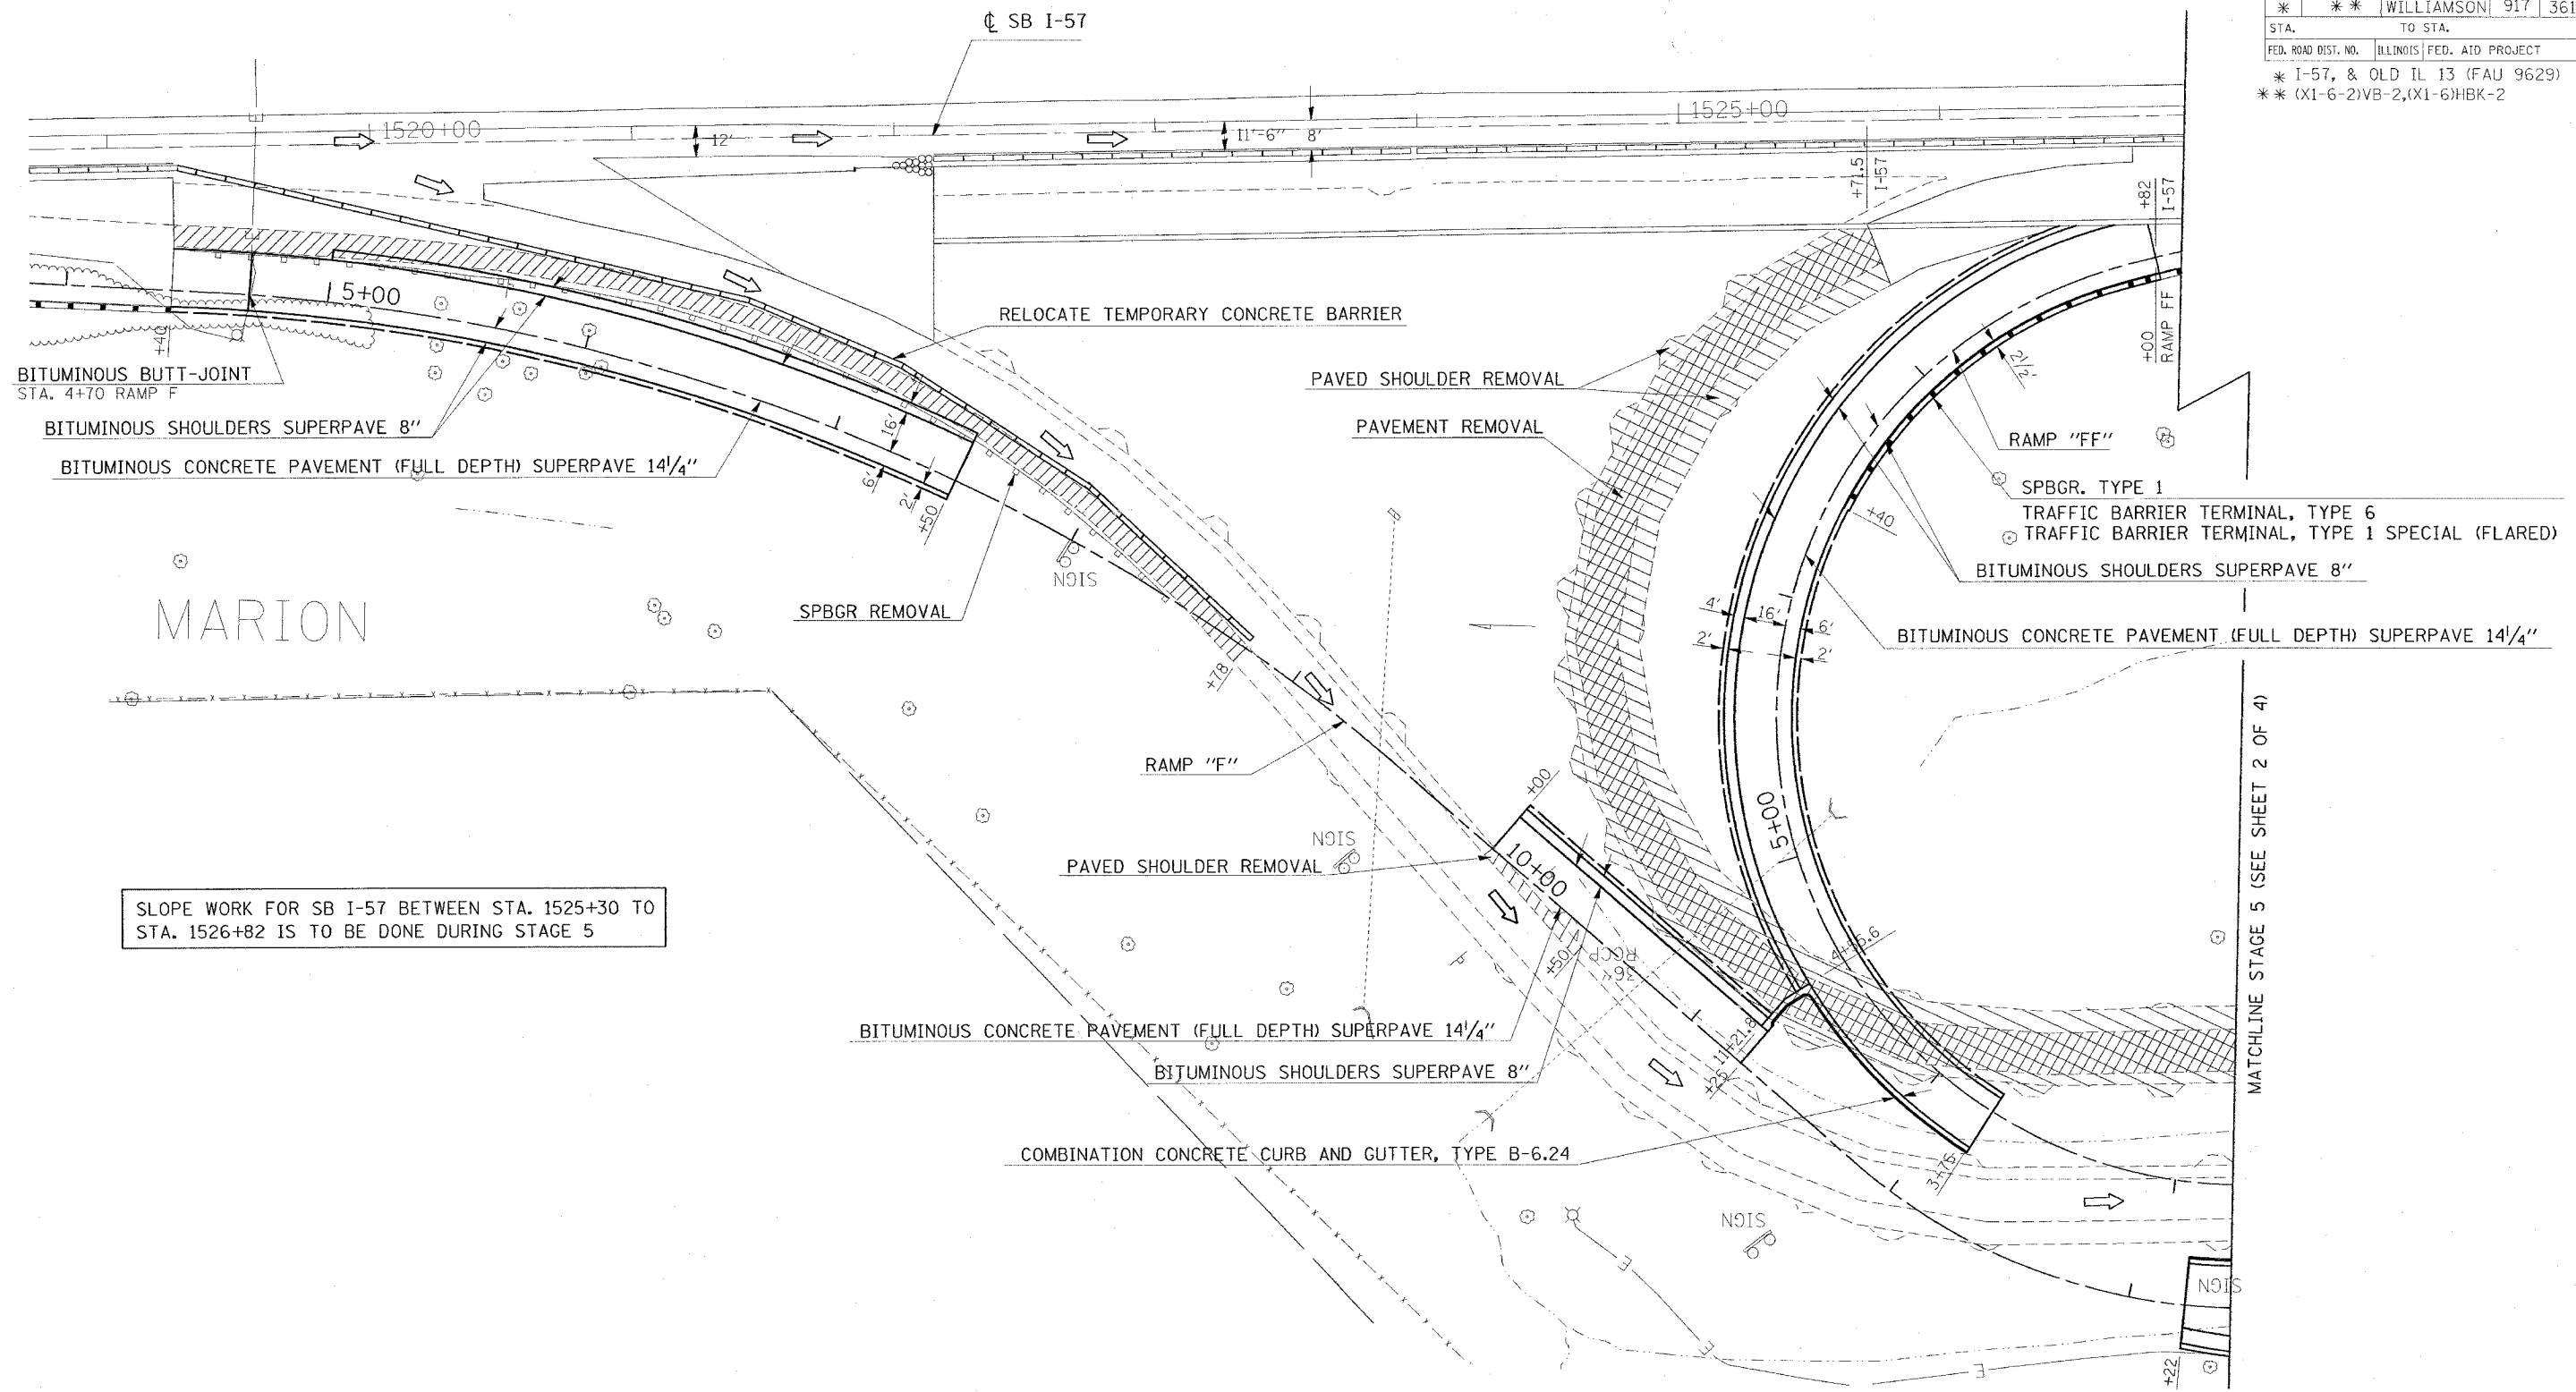

SLOPE WORK FOR SB I-57 BETWEEN STA. 1525+30 TO STA. 1526+82 IS TO BE DONE DURING STAGE 5

MATCHLINE STAGE 5 (SEE SHEET 2 OF 4)

REVISIONS	
NAME	DATE

ILLINOIS DEPARTMENT OF TRANSPORTATION  
**RAMP "F" AND "FF"**  
**STAGE 5**  
**SHEET 1 OF 4**  
 SCALE: VERT. APPROX. 30  
 HORIZ.  
 DATE  
 DRAWN BY CNH  
 CHECKED BY

PLOT DATE = 11/9/2006  
 FILE NAME = c:\projects\98950\stage05\stage05.dgn  
 USER NAME = hroden