


F.A. RTE.	SECTION	COUNTY	TOTAL SHEETS	SHEET NO.
*	**	WILLIAMSON	917	362

STA. TO STA.  
 FED. ROAD DIST. NO. ILLINOIS FED. AID PROJECT  
 \* I-57, & OLD IL 13 (FAU 9629)  
 \*\* (X1-6-2)VB-2,(X1-6)HBK-2

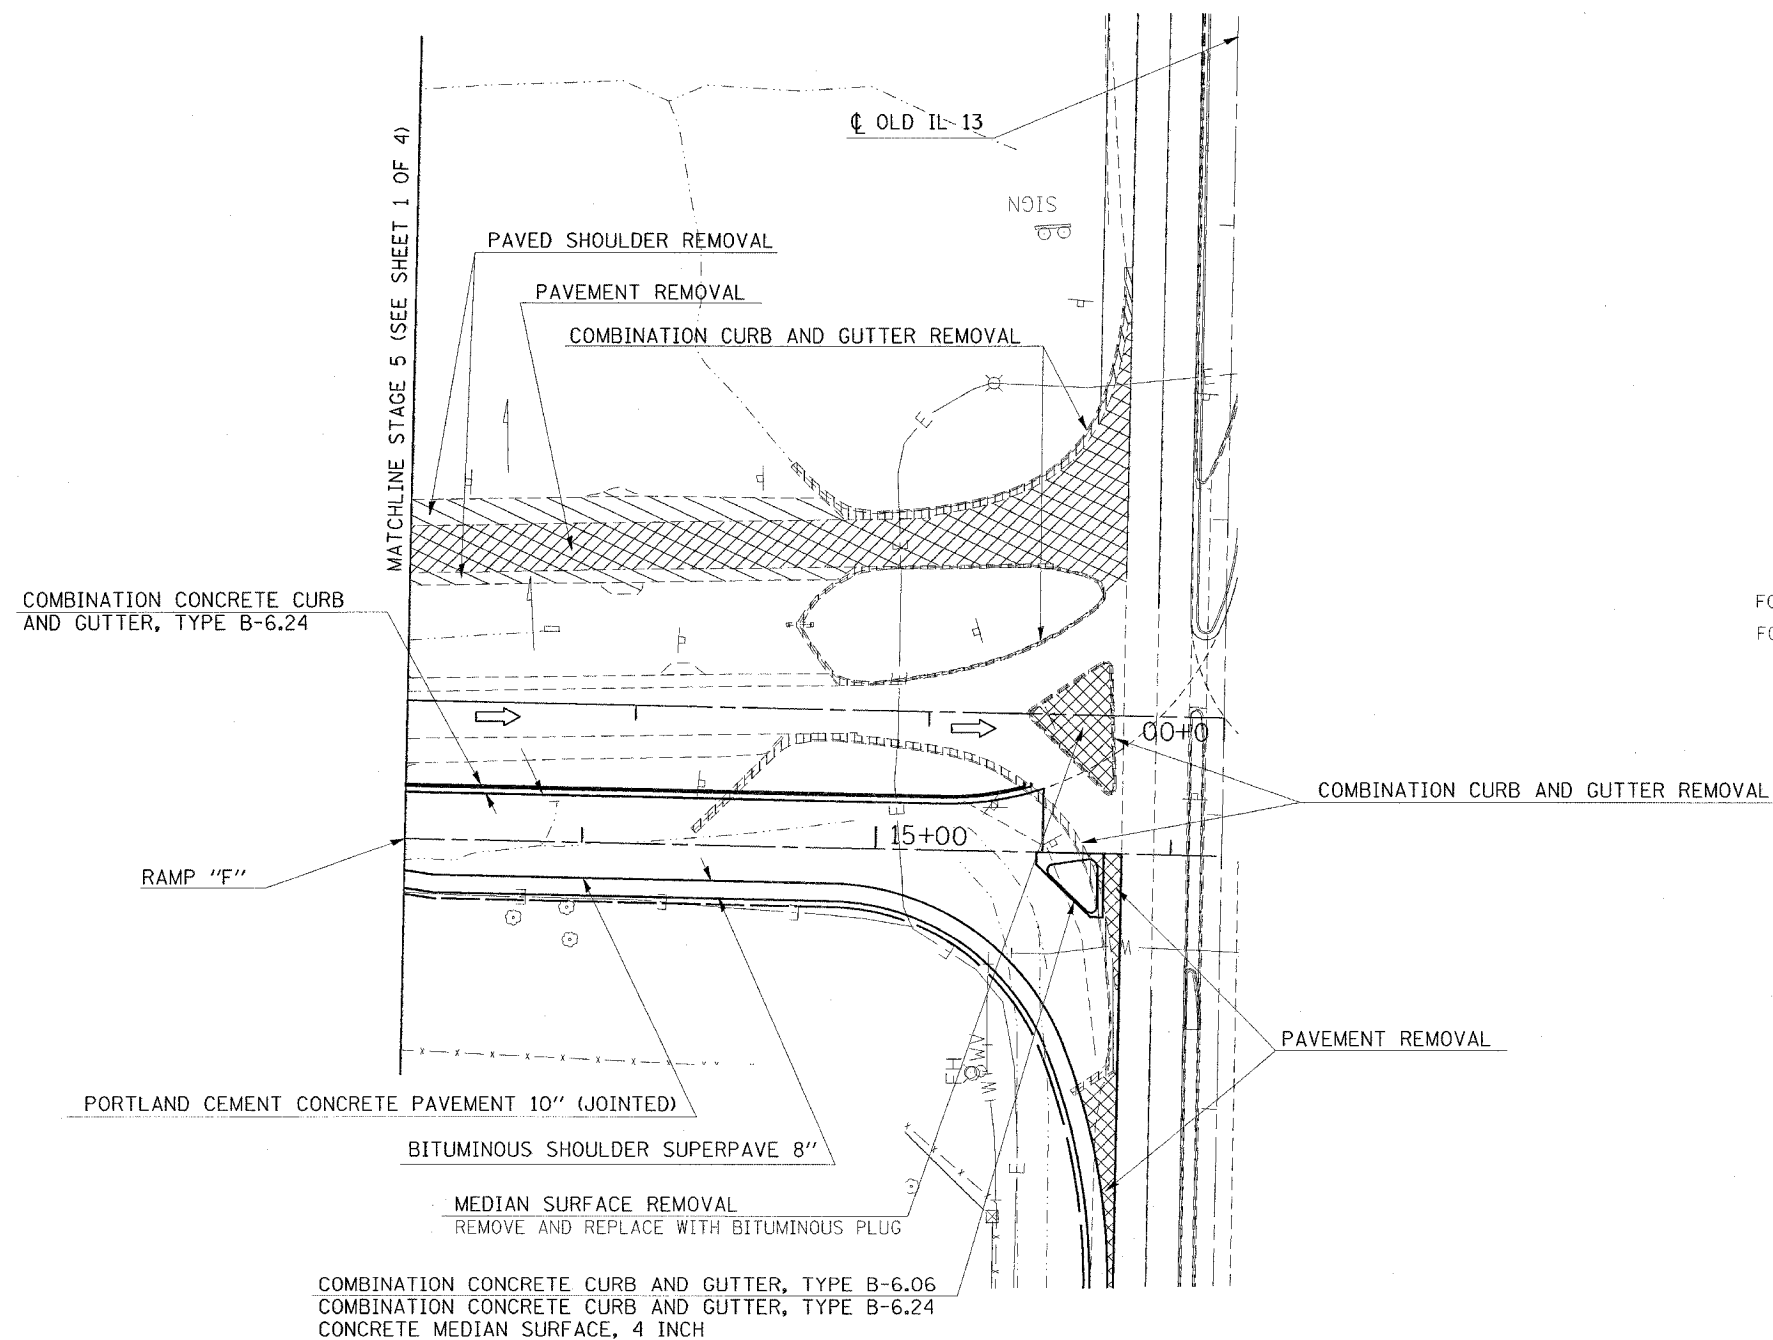

REVISIONS	
NAME	DATE

ILLINOIS DEPARTMENT OF TRANSPORTATION  
**RAMP "F" AND "FF"**  
**STAGE 5**  
**SHEET 2 OF 4**  
 SCALE: VERT. APPROX. 30  
 HORIZ. DATE DRAWN BY CNH  
 CHECKED BY

PLOT DATE = 11/9/2006  
 FILE NAME = c:\nro\secta\dr2002\old13\7a\stage5.dgn  
 PLOT SCALE = 30.0000 / 1 IN.  
 USER NAME = hadden