
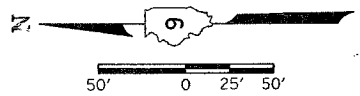


F.A. RTE.	SECTION	COUNTY	TOTAL SHEETS	SHEET NO.
*	**	WILLIAMSON	917	385

STA. TO STA.
 FED. ROAD DIST. NO. ILLINOIS FED. AID PROJECT
 * I-57, & OLD IL 13 (FAU 9629)
 * (X1-6-2)VB-2,(X1-6)HBK-2


PLAN	DATE
REVISIONS	
NO.	
DATE	
BY	
CHECKED	
DATE	
FILE NAME	
PROJECT	
NO.	

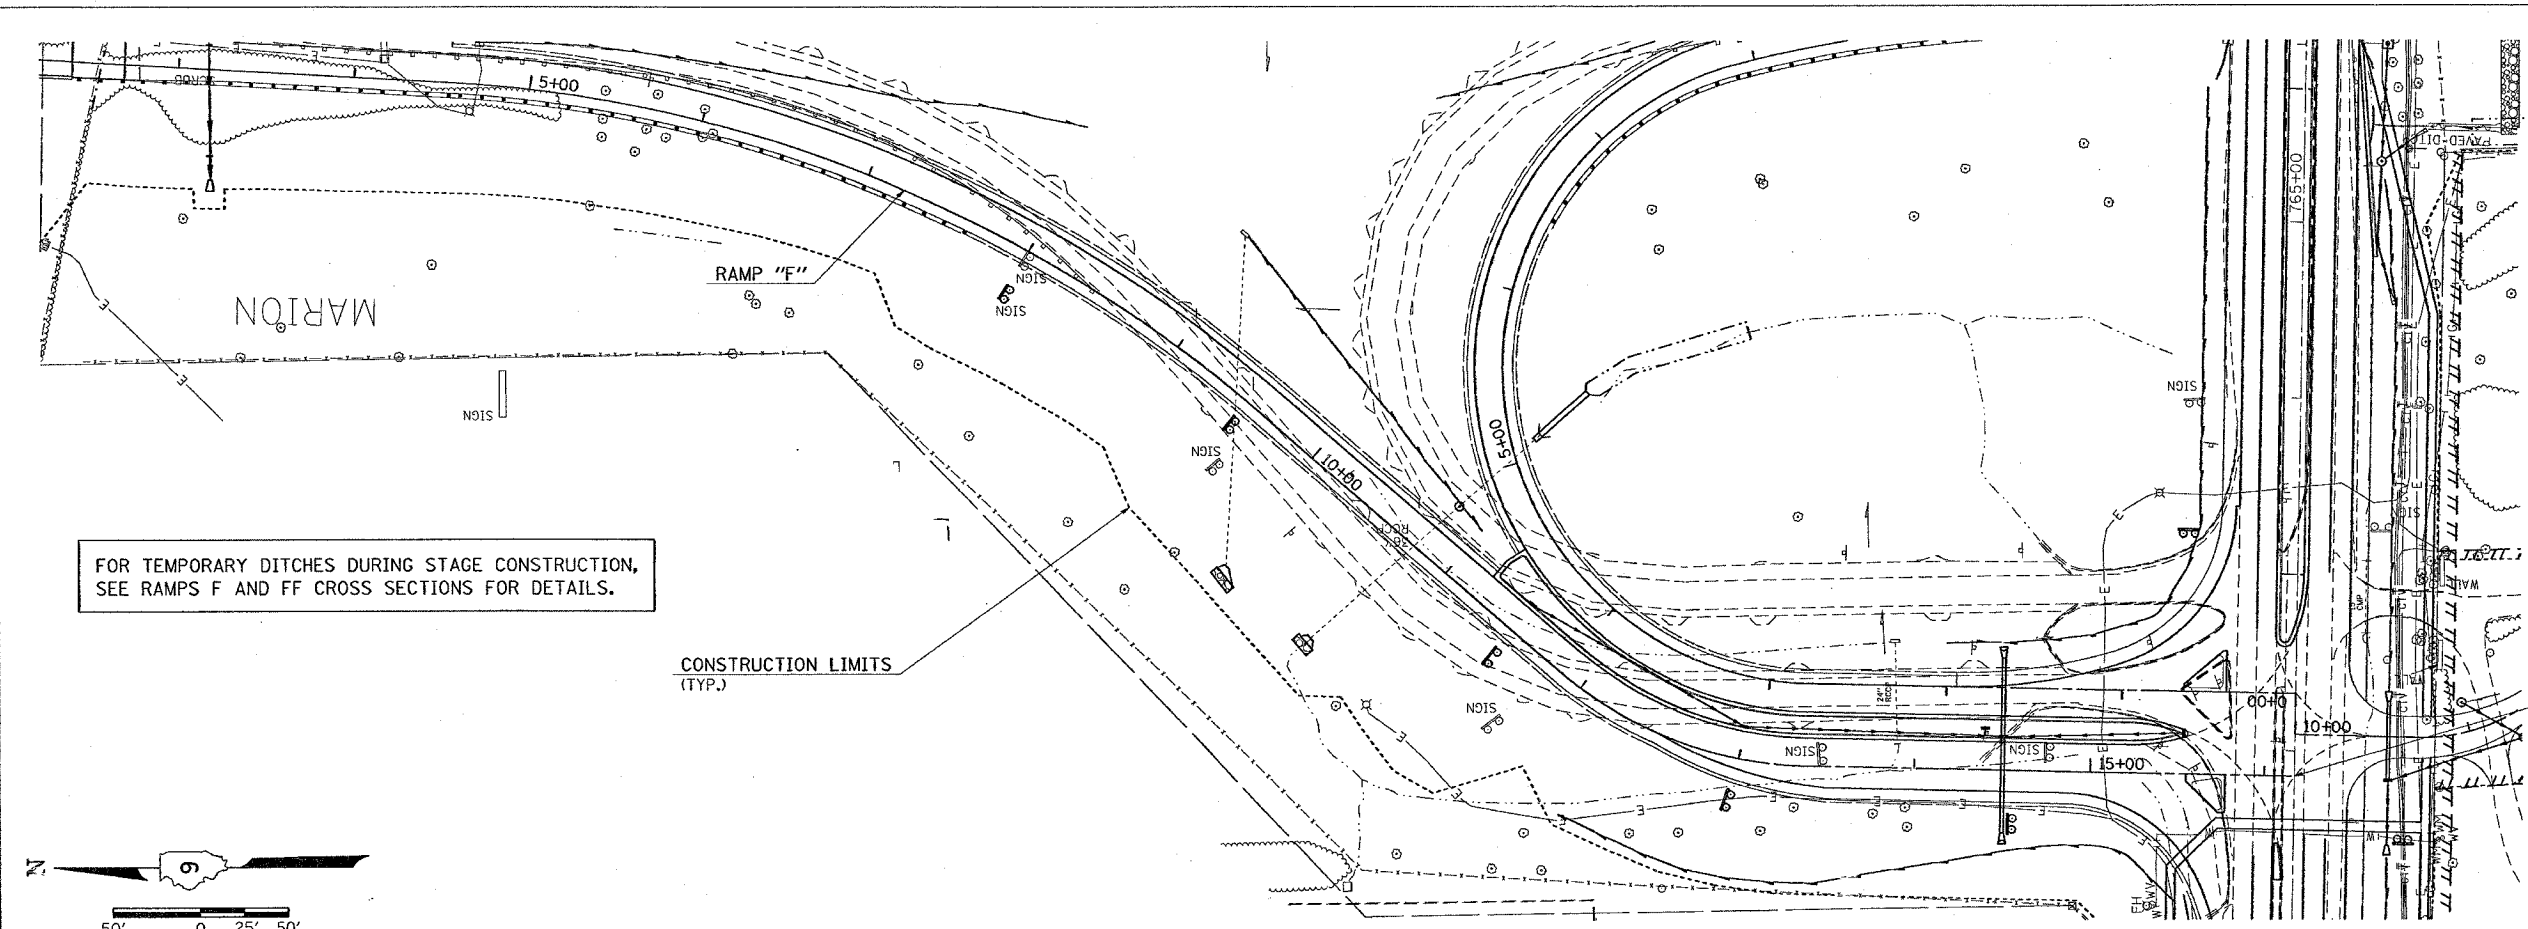

STA. 16+17.46 RAMP "F" =
 STA. 761+85.85 WEST MAIN STREET

PROFILE	DATE
REVISIONS	
NO.	
DATE	
BY	
CHECKED	
DATE	
FILE NAME	
PROJECT	
NO.	

PLOT DATE = 10/24/2006
 FILE NAME = c:\projects\982882\1013\1013p2.dgn
 PLOT SCALE = 1/8" = 1'-0"
 USER NAME = hrescher

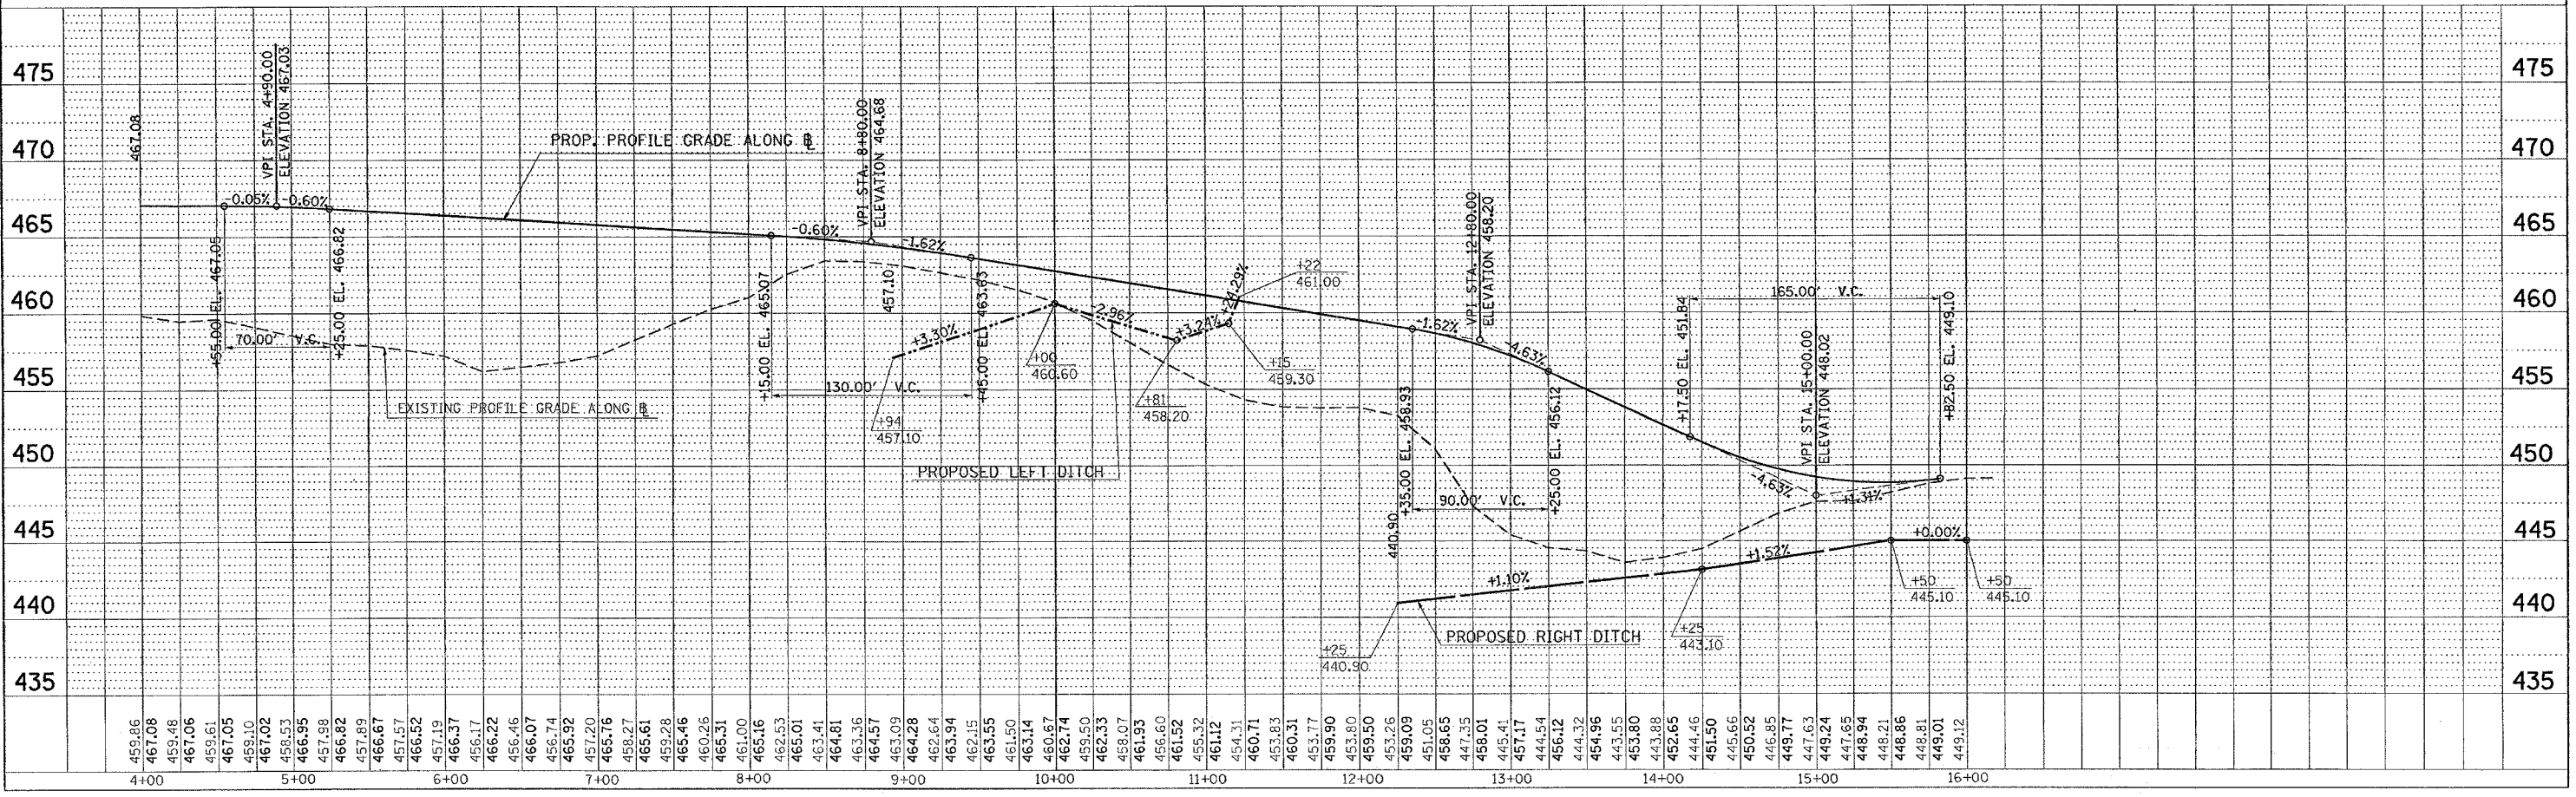

DITCH PROFILE STA. 4+00 TO STA. 16+17.46 RAMP "F"