


F.A. RTE.	SECTION	COUNTY	TOTAL SHEETS	SHEET NO.
*	**	WILLIAMSON	917	483
STA. 6+75.0000		TO STA. 7+25.0000		480
FED. ROAD DIST. NO.		ILLINOIS FED. AID PROJ. NO.		475
* I-57, & OLD IL 13 (FAU 9629)				470
** (X1-6-2)VB-2,(X1-6)HBK-2				465

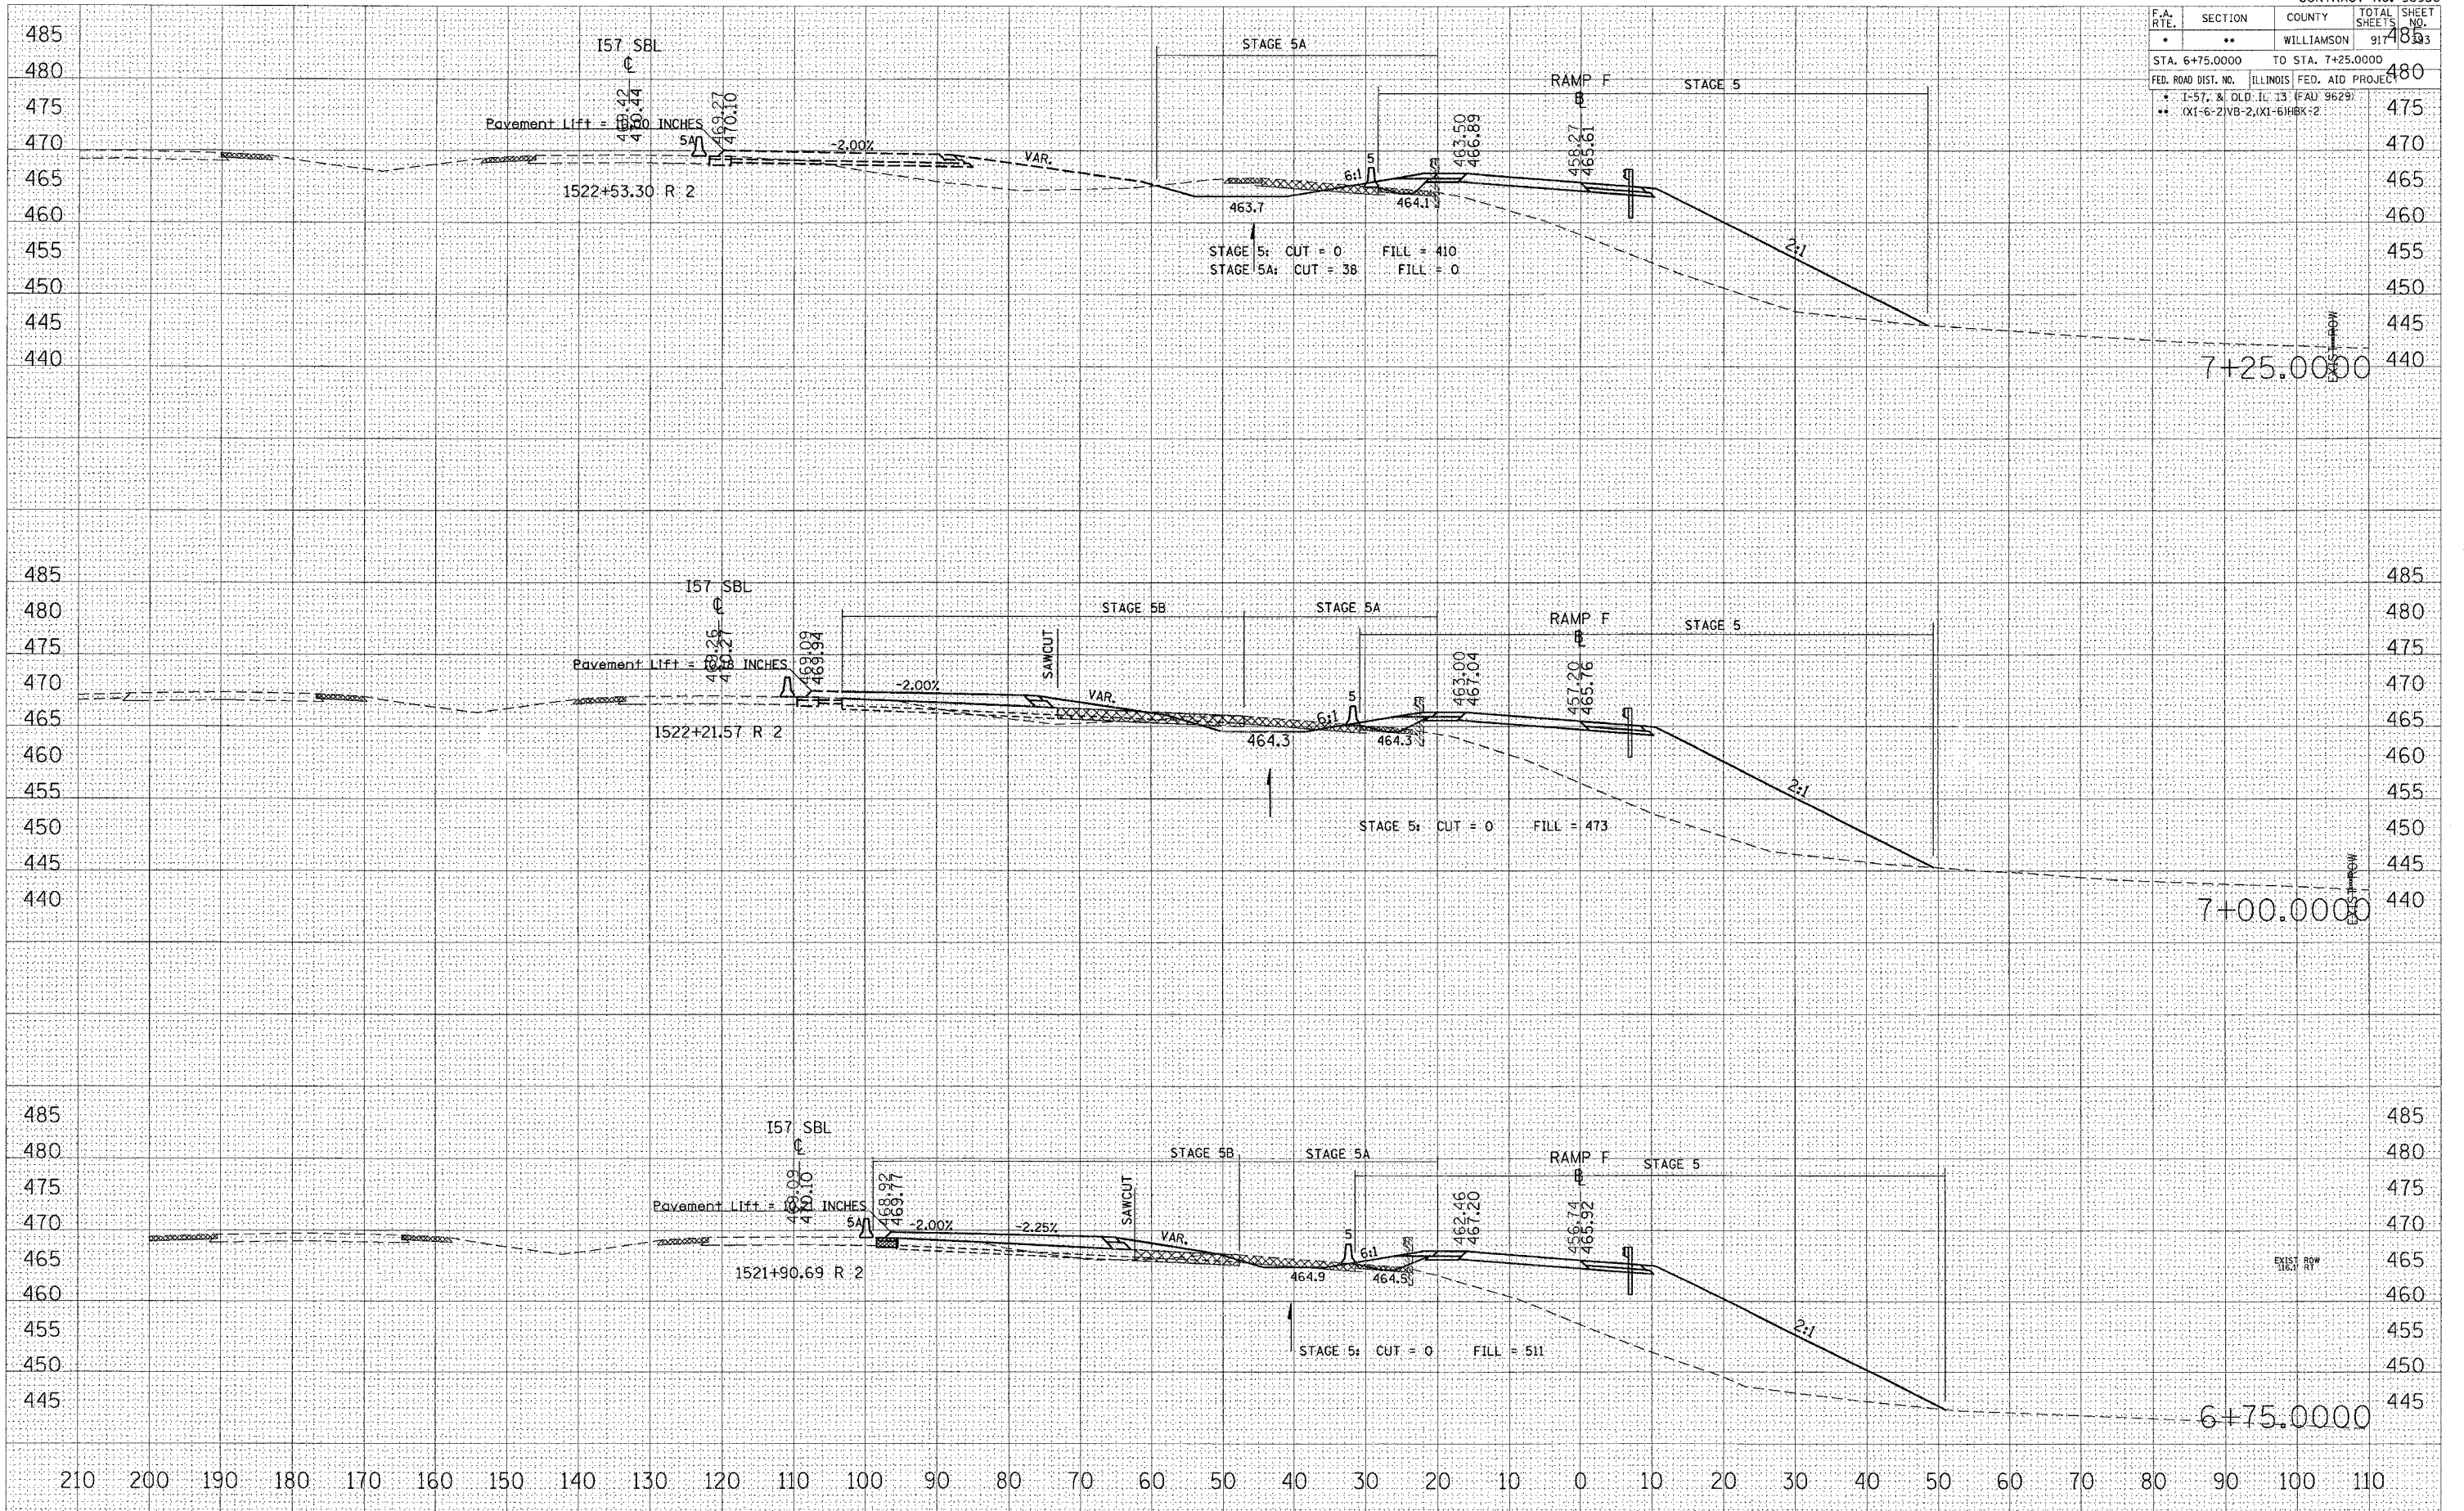

DATE: _____ BY: _____

NO. _____

FINAL SURVEY PLOTTED TEMPLATE AREAS CHECKED

NO. _____

NO. _____

DATE: _____ BY: _____

NO. _____

NO. _____

NO. _____

DATE = 10/25/2006
 PLOT SCALE = 1/8"=1'-0"
 USER NAME = jlavender-ba

STA 6+75.0000 TO STA 7+25.0000 RAMP F