


| F.A. RTE. | SECTION | COUNTY | TOTAL SHEETS | SHEET NO. |
|----------------------------------|---------|------------|------------------|-----------|
| * | ** | WILLIAMSON | 917 | 394 |
| STA. 7+50.0000 TO STA. 8+00.0000 | | | | |
| FED. ROAD DIST. NO. ILLINOIS | | | FED. AID PROJECT | |
| * I-57, & OLD IL 13 (FAU 9629) | | | 485 | |
| ** (X1-6-2)VB-2,(X1-6)HBK-2 | | | | |

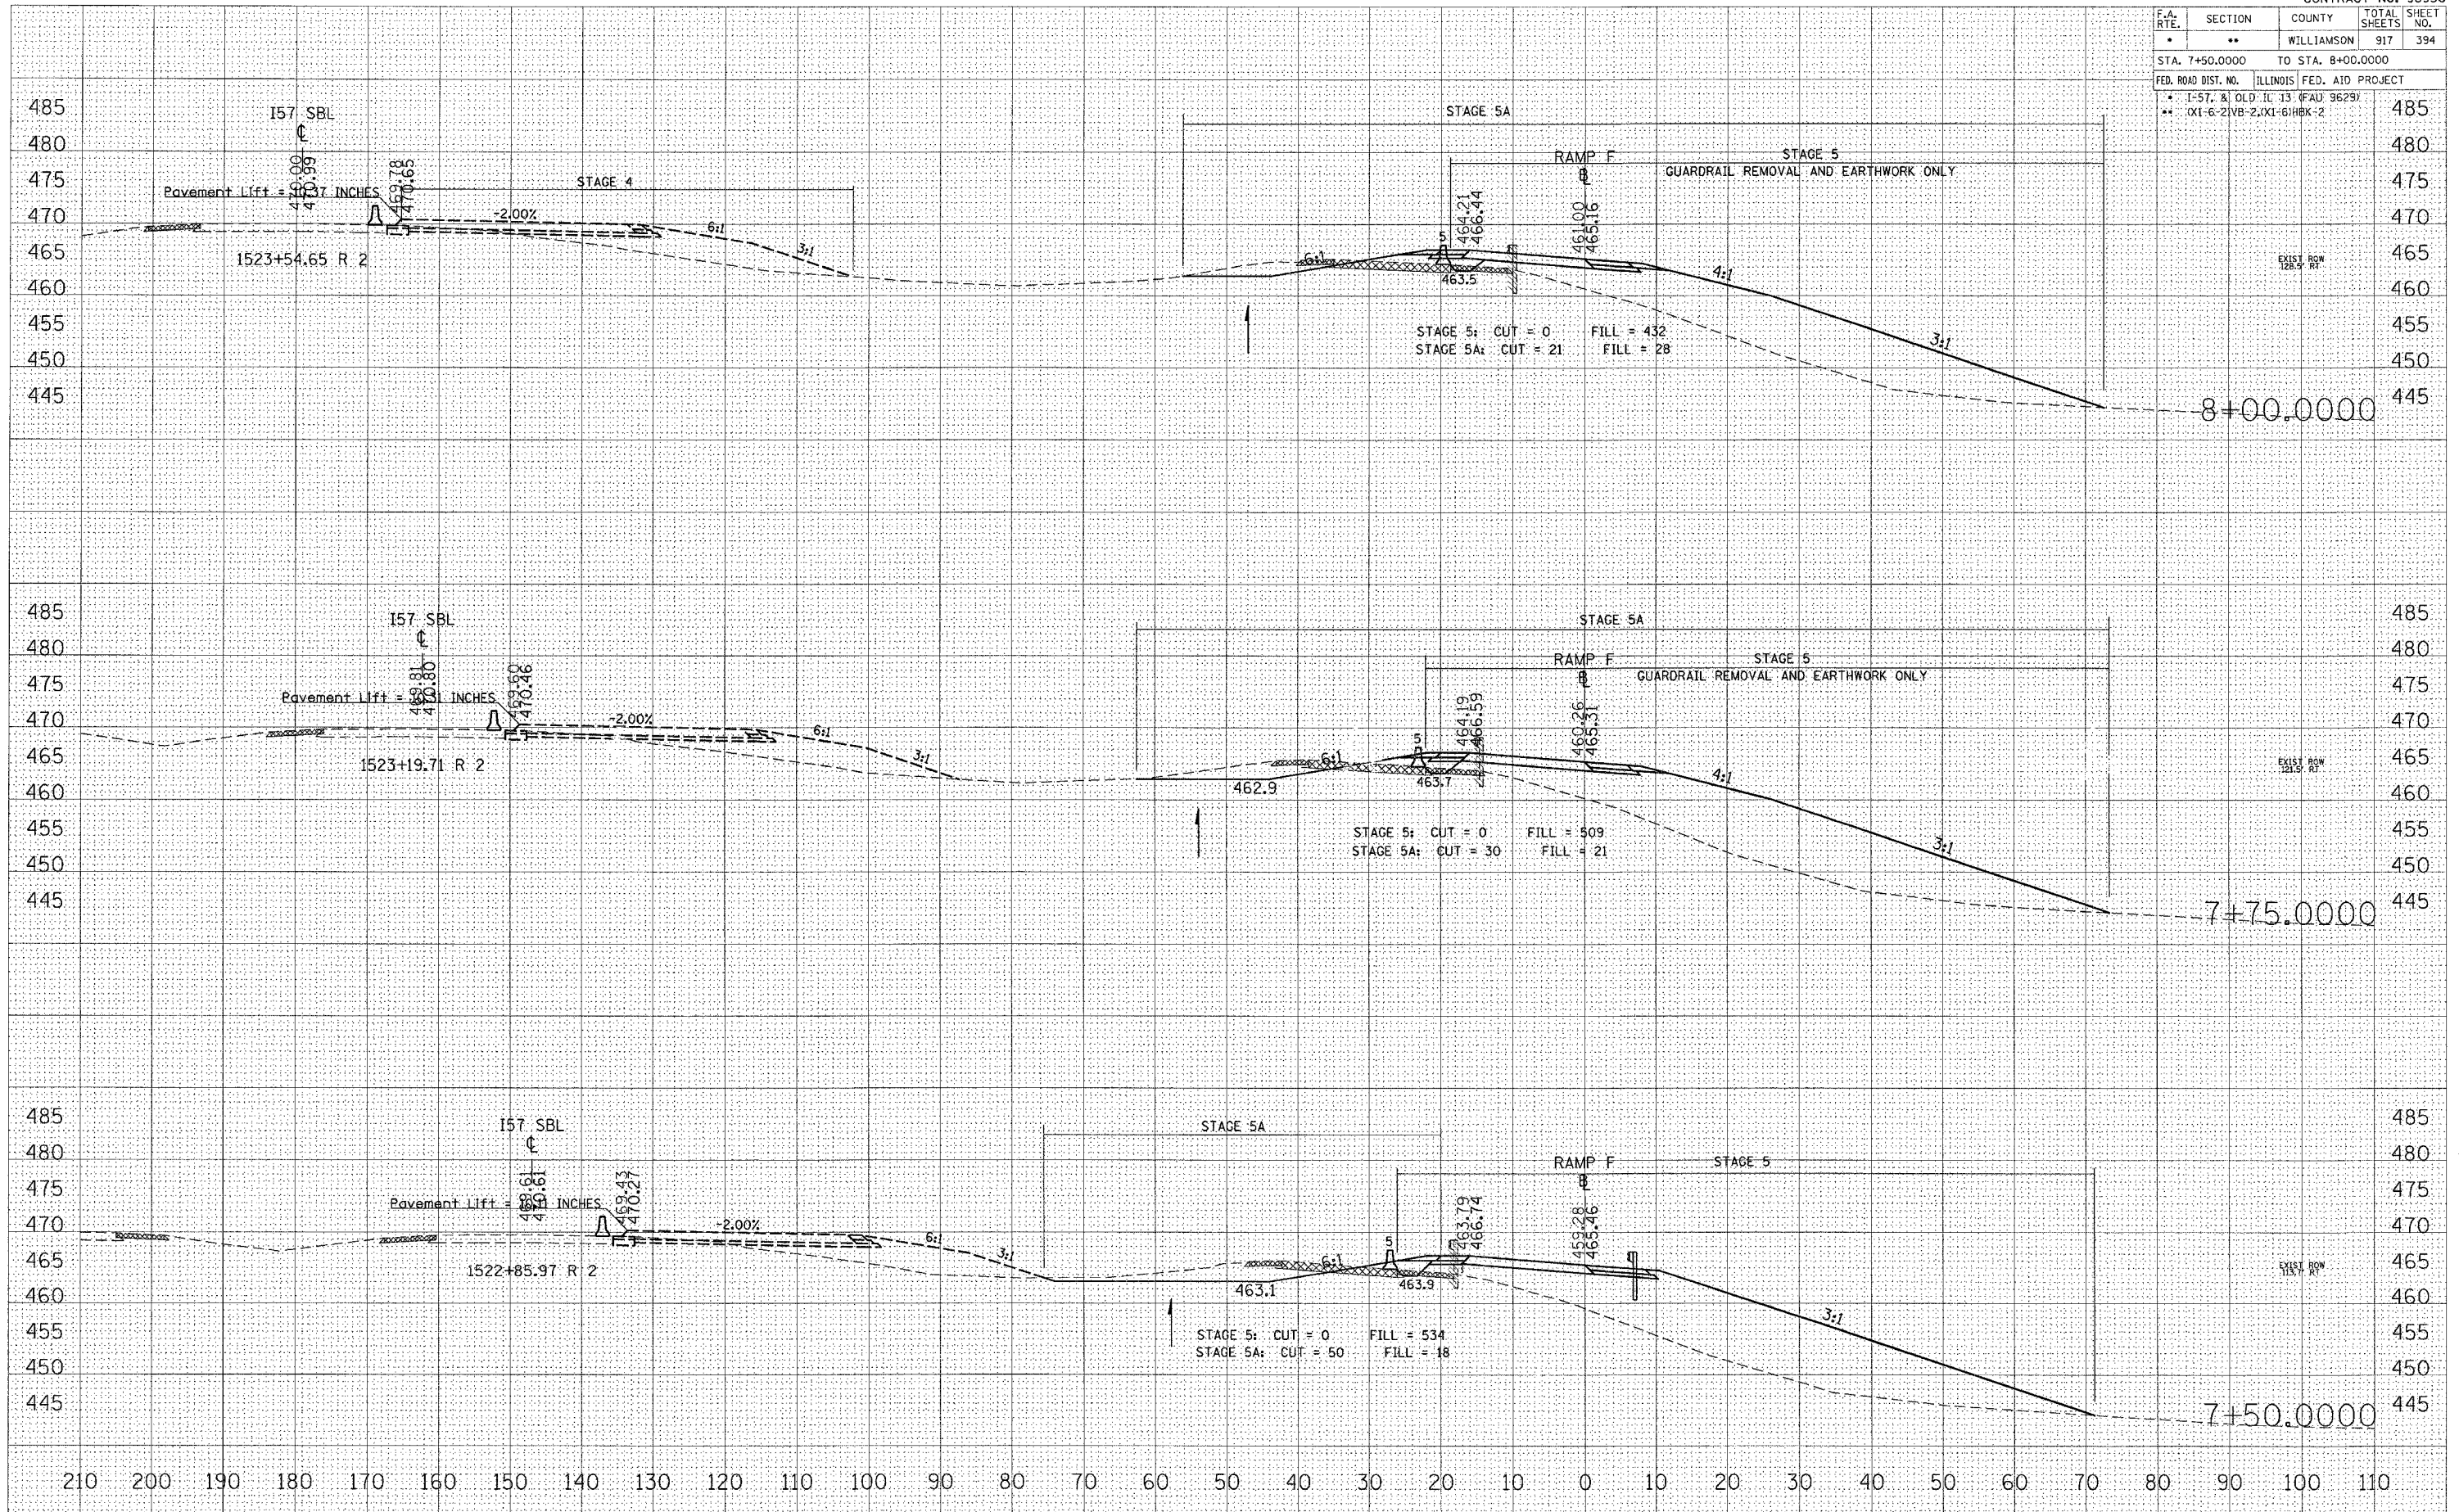

STA 7+50.0000 TO STA 8+00.0000 RAMP F

FINAL SURVEY NOTE BOOK NO. _____
 BY _____ DATE _____
 SURVEYED PLOTTED TEMPLATE AREAS CHECKED

ORIGINAL SURVEY PLS DATE _____
 BY _____ DATE _____
 SURVEYED PLOTTED TEMPLATE AREAS CHECKED

PLD DATE = 10/25/2006
 PLOT NAME = d:\projects\102282\old\13\zramp\102282\102282.dwg
 PLOT SCALE = 1"=40'
 USER NAME = jowanda