


F.A. RTE.	SECTION	COUNTY	TOTAL SHEETS	SHEET NO.
*	**	WILLIAMSON	917	397
STA. 9+50.0000 TO STA. 10+00.0000				
FED. ROAD DIST. NO. ILLINOIS FED. AID PROJECT				
* I-57, & OLD IL 13 (FAU 9629)				
** (X1-6-2)VB-2;(X1-6)HBK-2				

DATE	
BY	
FINISHED SURVEY	
NOTED	
AREAS CHECKED	
NO.	

DATE	
BY	
ORIGINAL SURVEY	
NOTED	
AREAS CHECKED	
NO.	

PLOT DATE = 10/26/2006
 FILE NAME = 398282.dwg
 PLOT SCALE = 10.0000 / IN.
 USER NAME = leftwheel

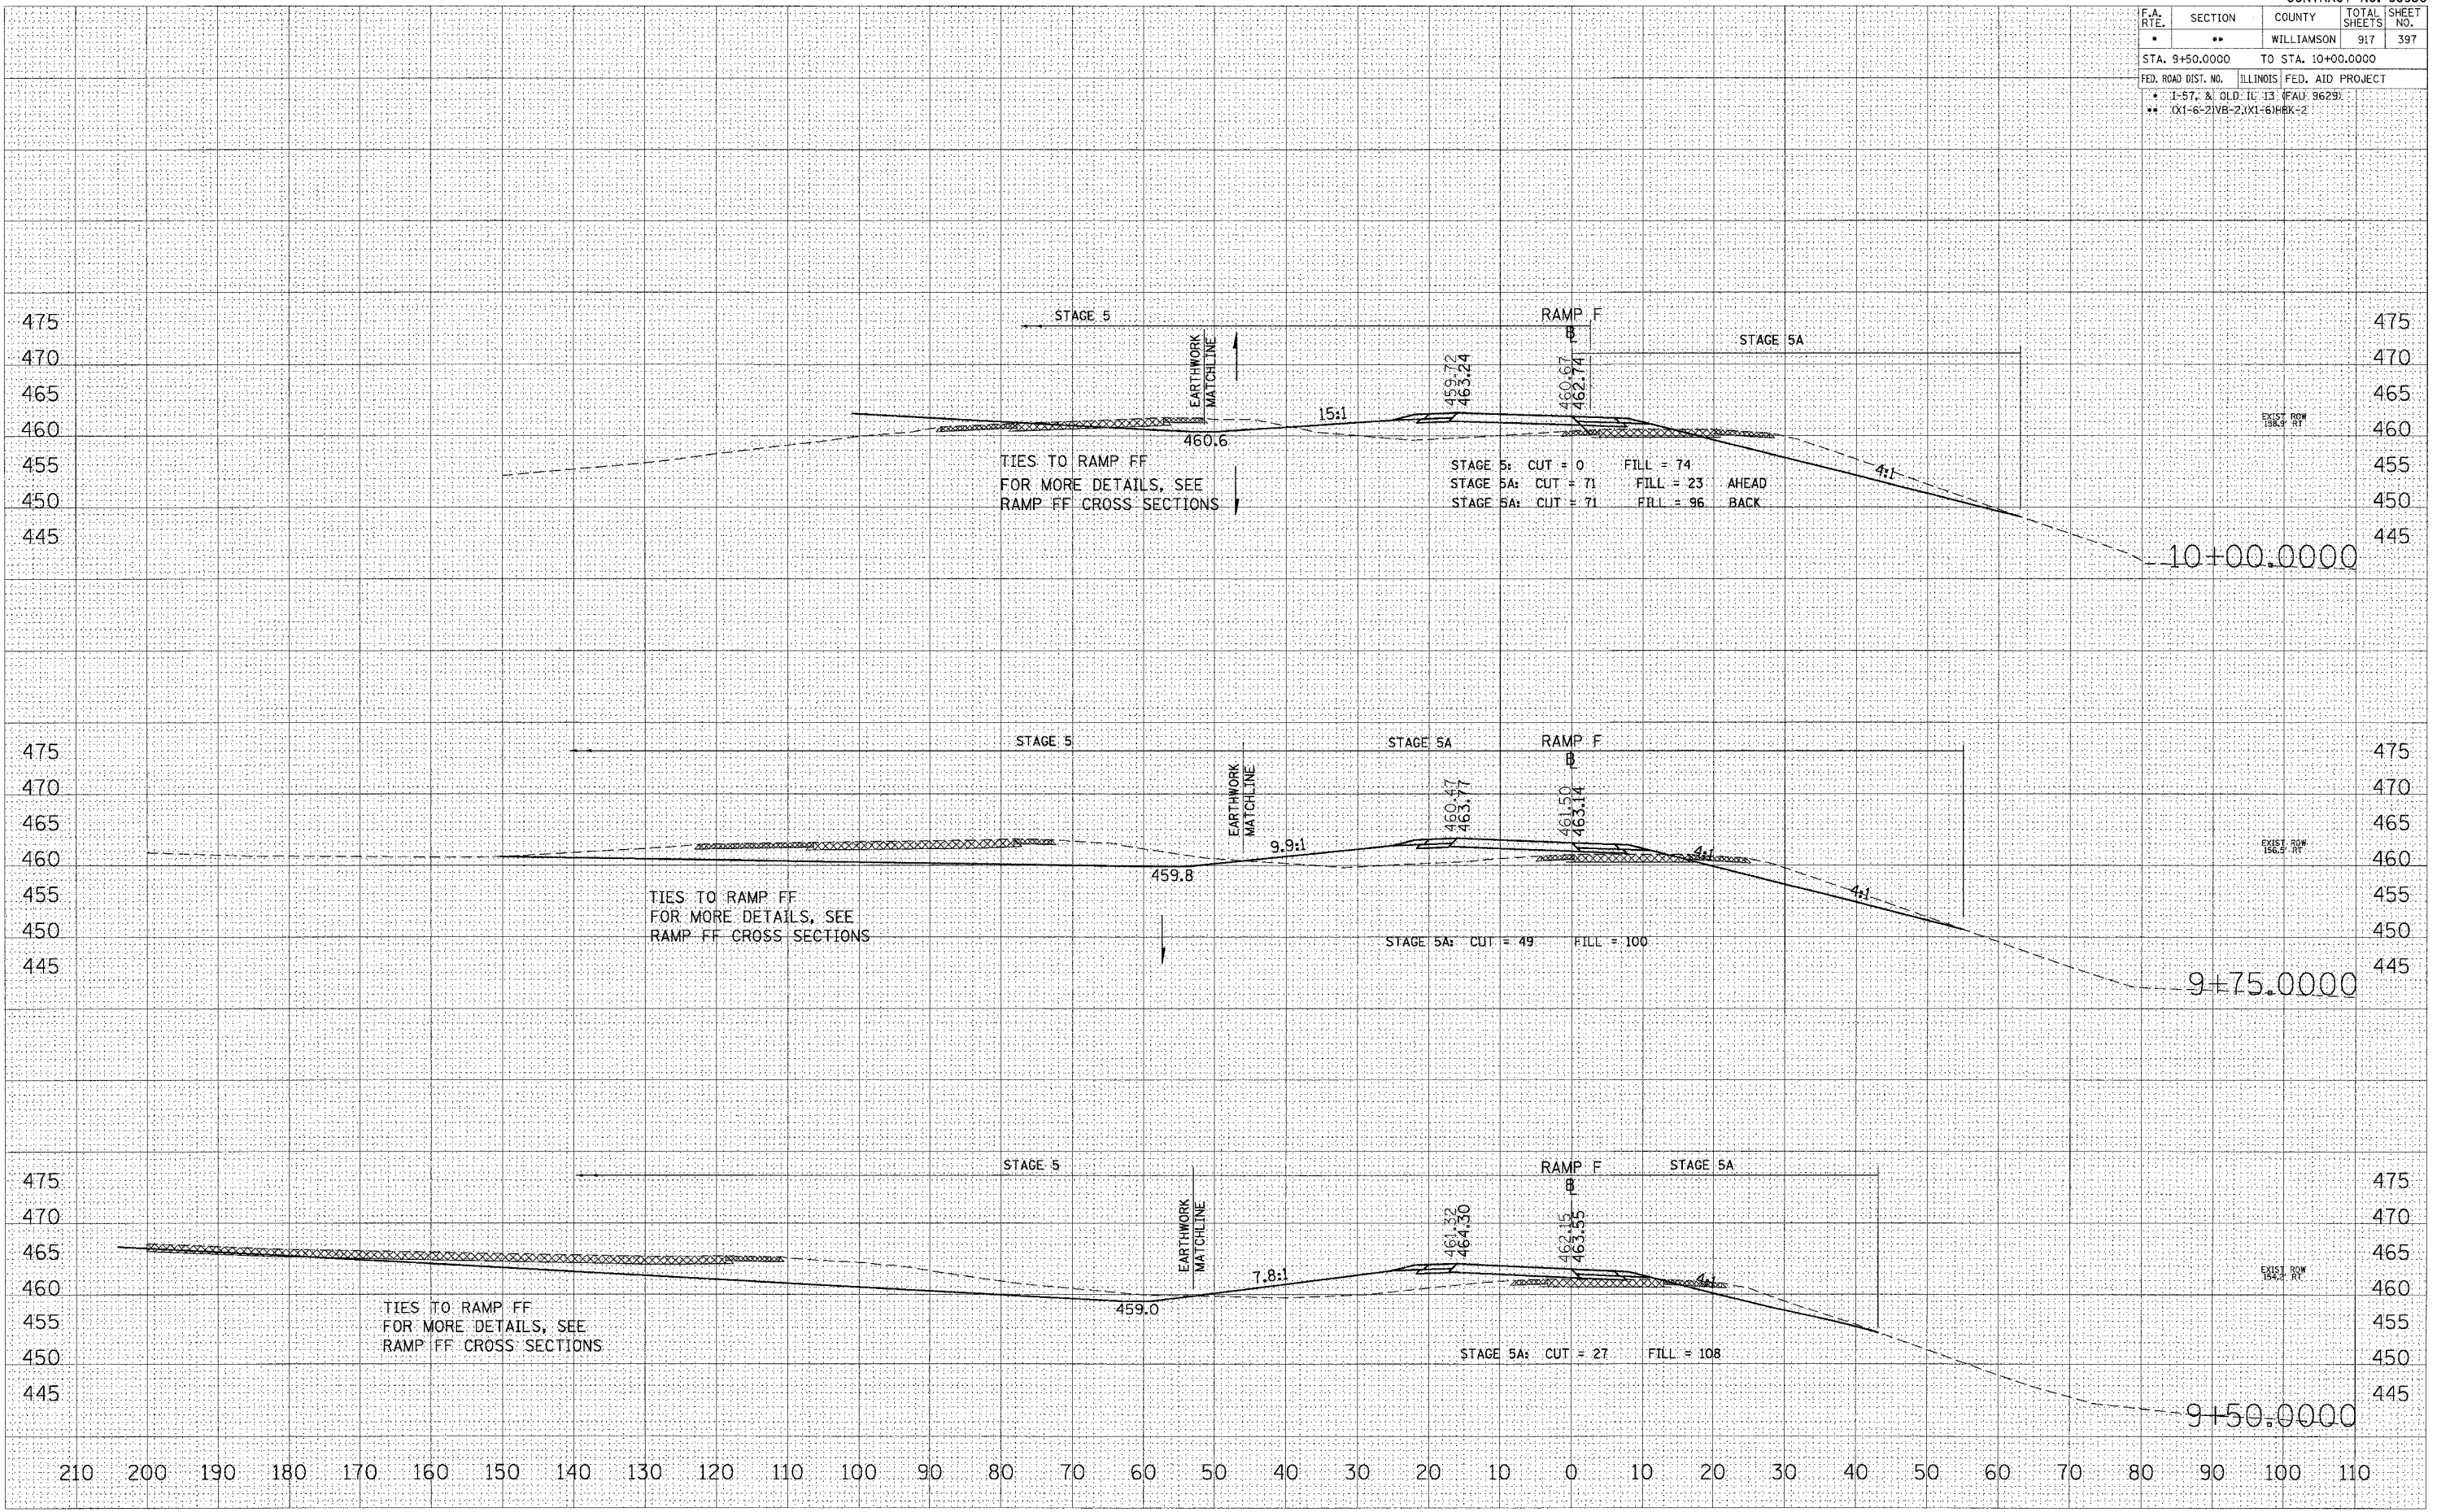

STA 9+50.0000 TO STA 10+00.0000 RAMP F