


F.A. RTE.	SECTION	COUNTY	TOTAL SHEETS	SHEET NO.
*	**	WILLIAMSON	917	410
STA. 7+25.0000 TO STA. 7+75.0000				
FED. ROAD DIST. NO. ILLINOIS FED. AID PROJECT				
* I-57, & OLD IL 13 (FAJ 9629)				
** 0X1-6-2VB-2,1X1-6HBK+2				

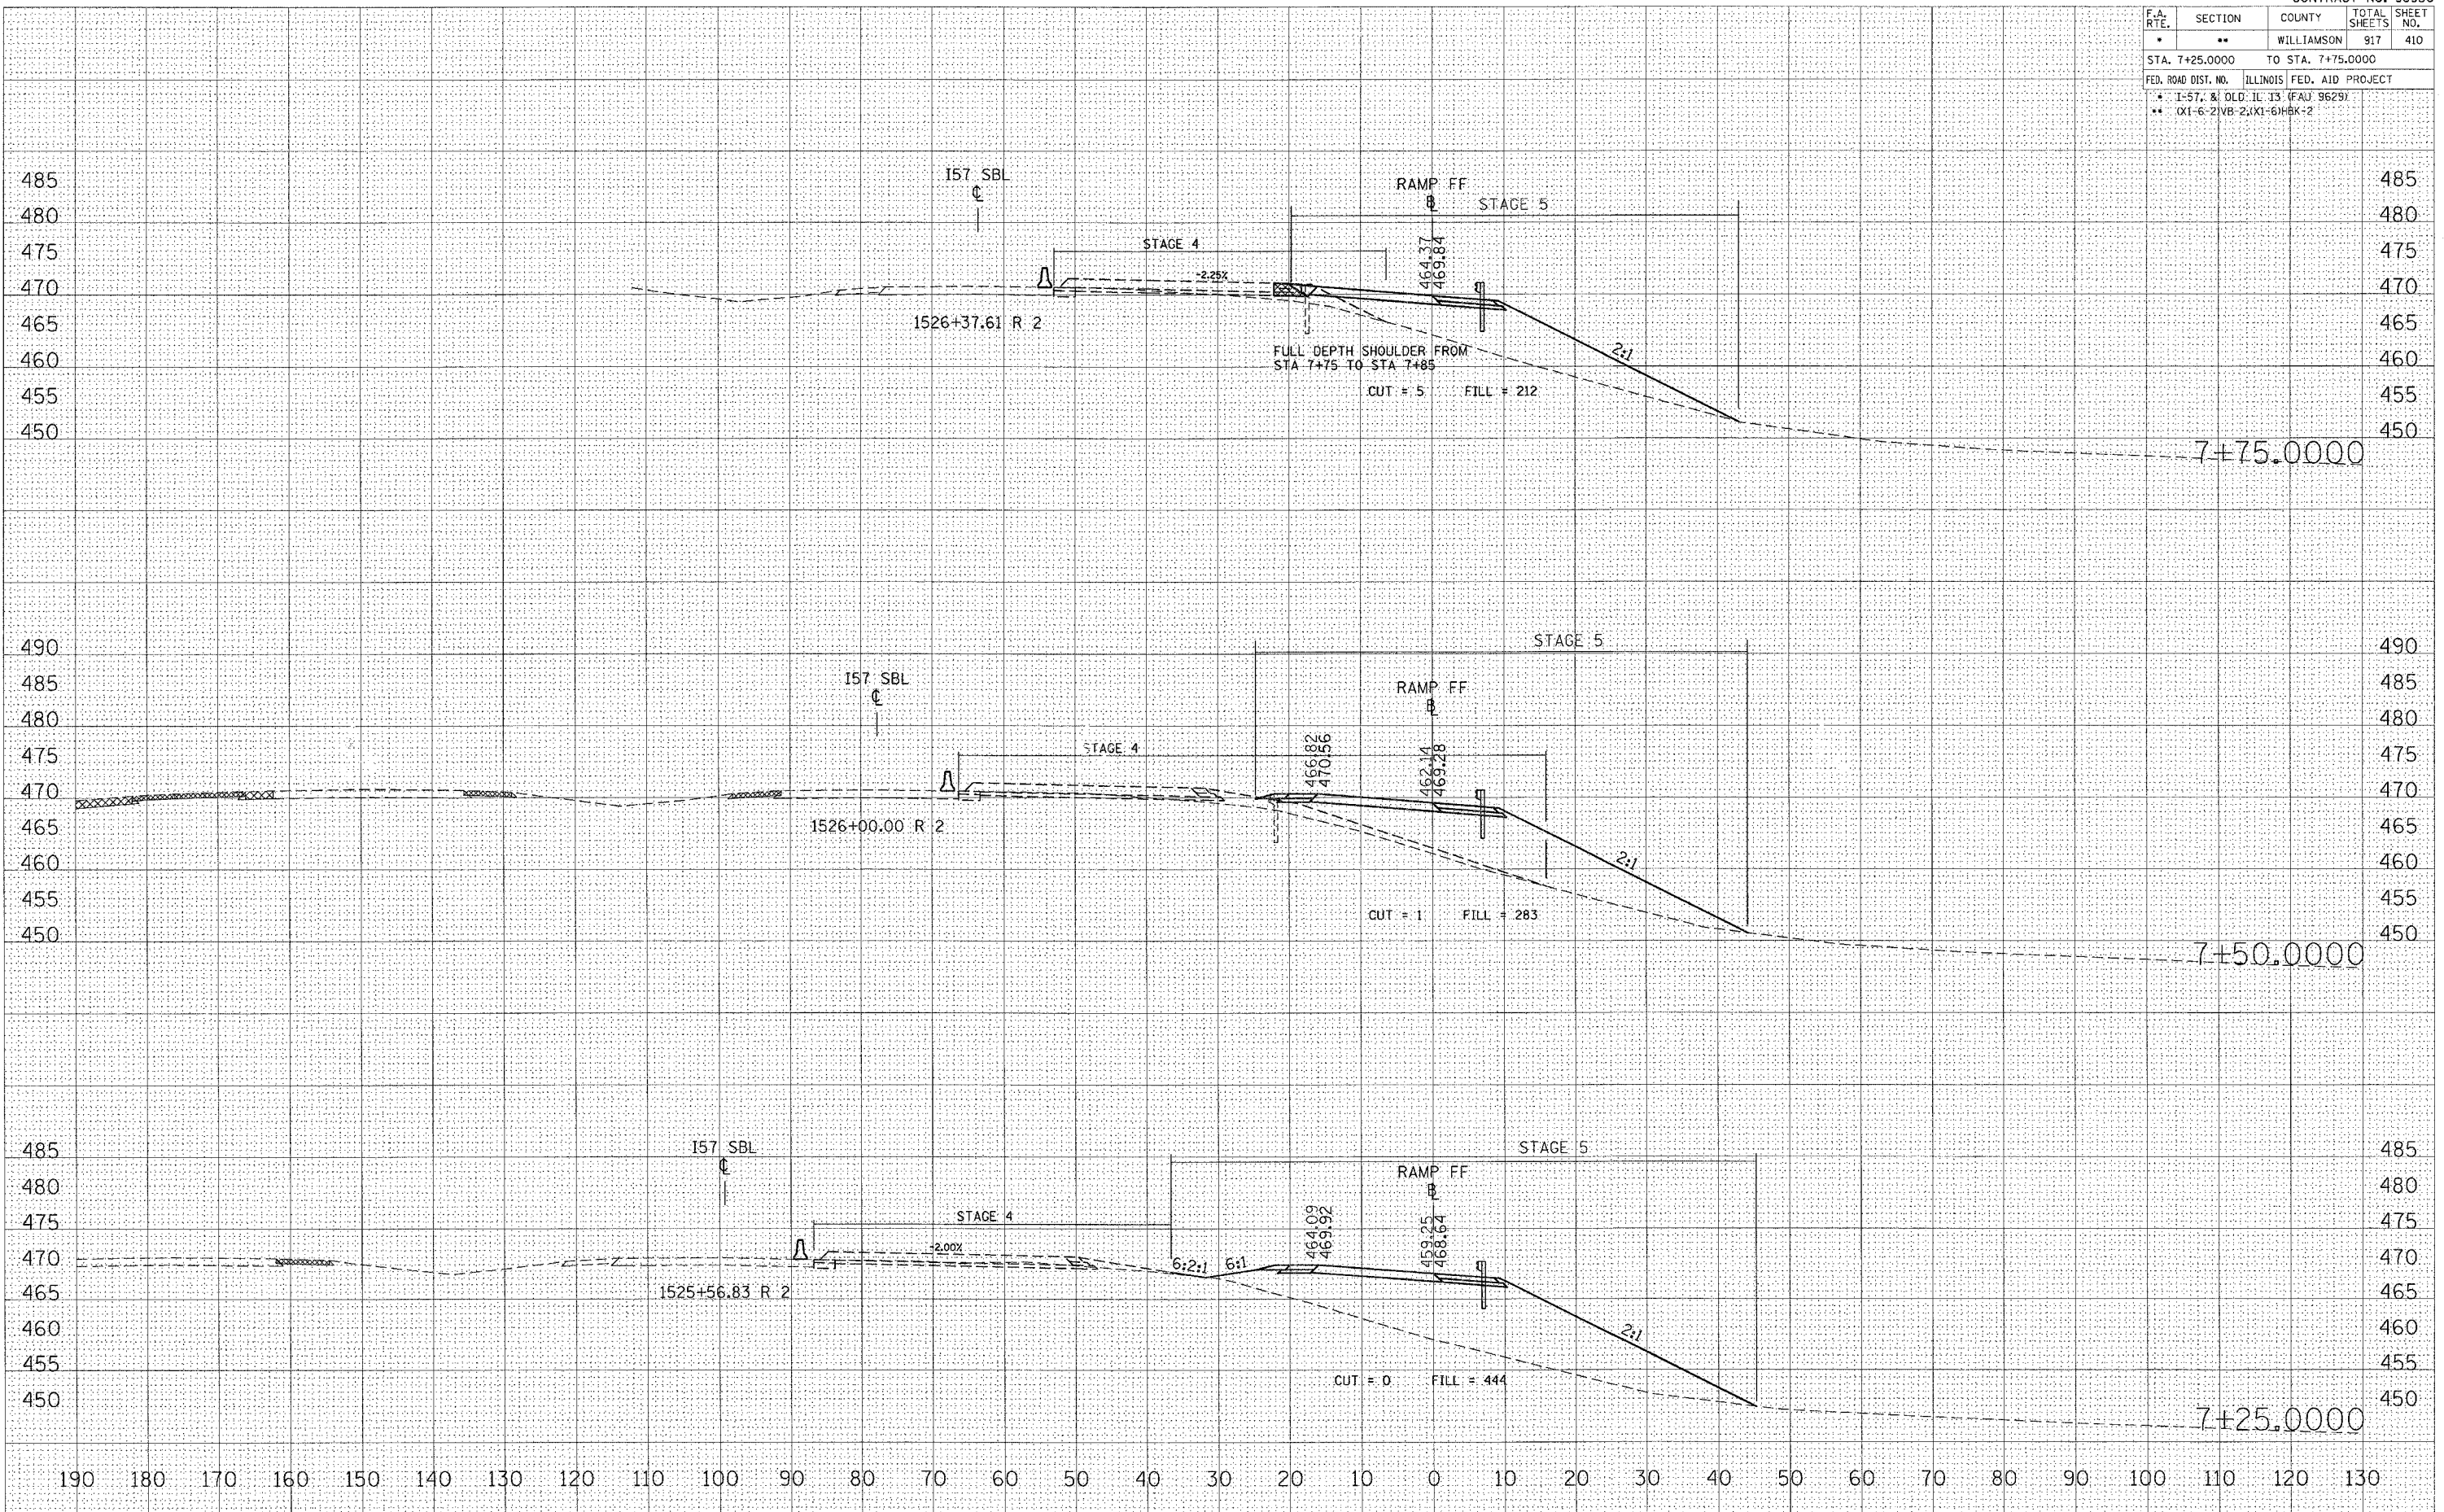

STA 7+25.0000 TO STA 7+75.0000 RAMP FF

DATE: _____ BY: _____

FINAL SURVEY SURVEYED _____ PLOTTED _____

NOTE BOOK NO. _____ AREAS CHECKED _____

DATE: _____ BY: _____

ORIGINAL SURVEY SURVEYED _____ PLOTTED _____

NOTE BOOK NO. _____ AREAS CHECKED _____

PLOT DATE = 10/25/2006
 FILE NAME = 1022082.ctb
 PLOT SCALE = 1/4" = 100'-0"
 USER NAME = lavendarba