


F.A. RTE.	SECTION	COUNTY	TOTAL SHEETS	SHEET NO.
*	*	WILLIAMSON	917	413

STA. TO STA.
FED. ROAD DIST. NO. ILLINOIS FED. AID PROJECT

* I-57, & OLD IL 13 (FAU 9629)
** (X1-6-2)VB-2,(X1-6)HBK-2

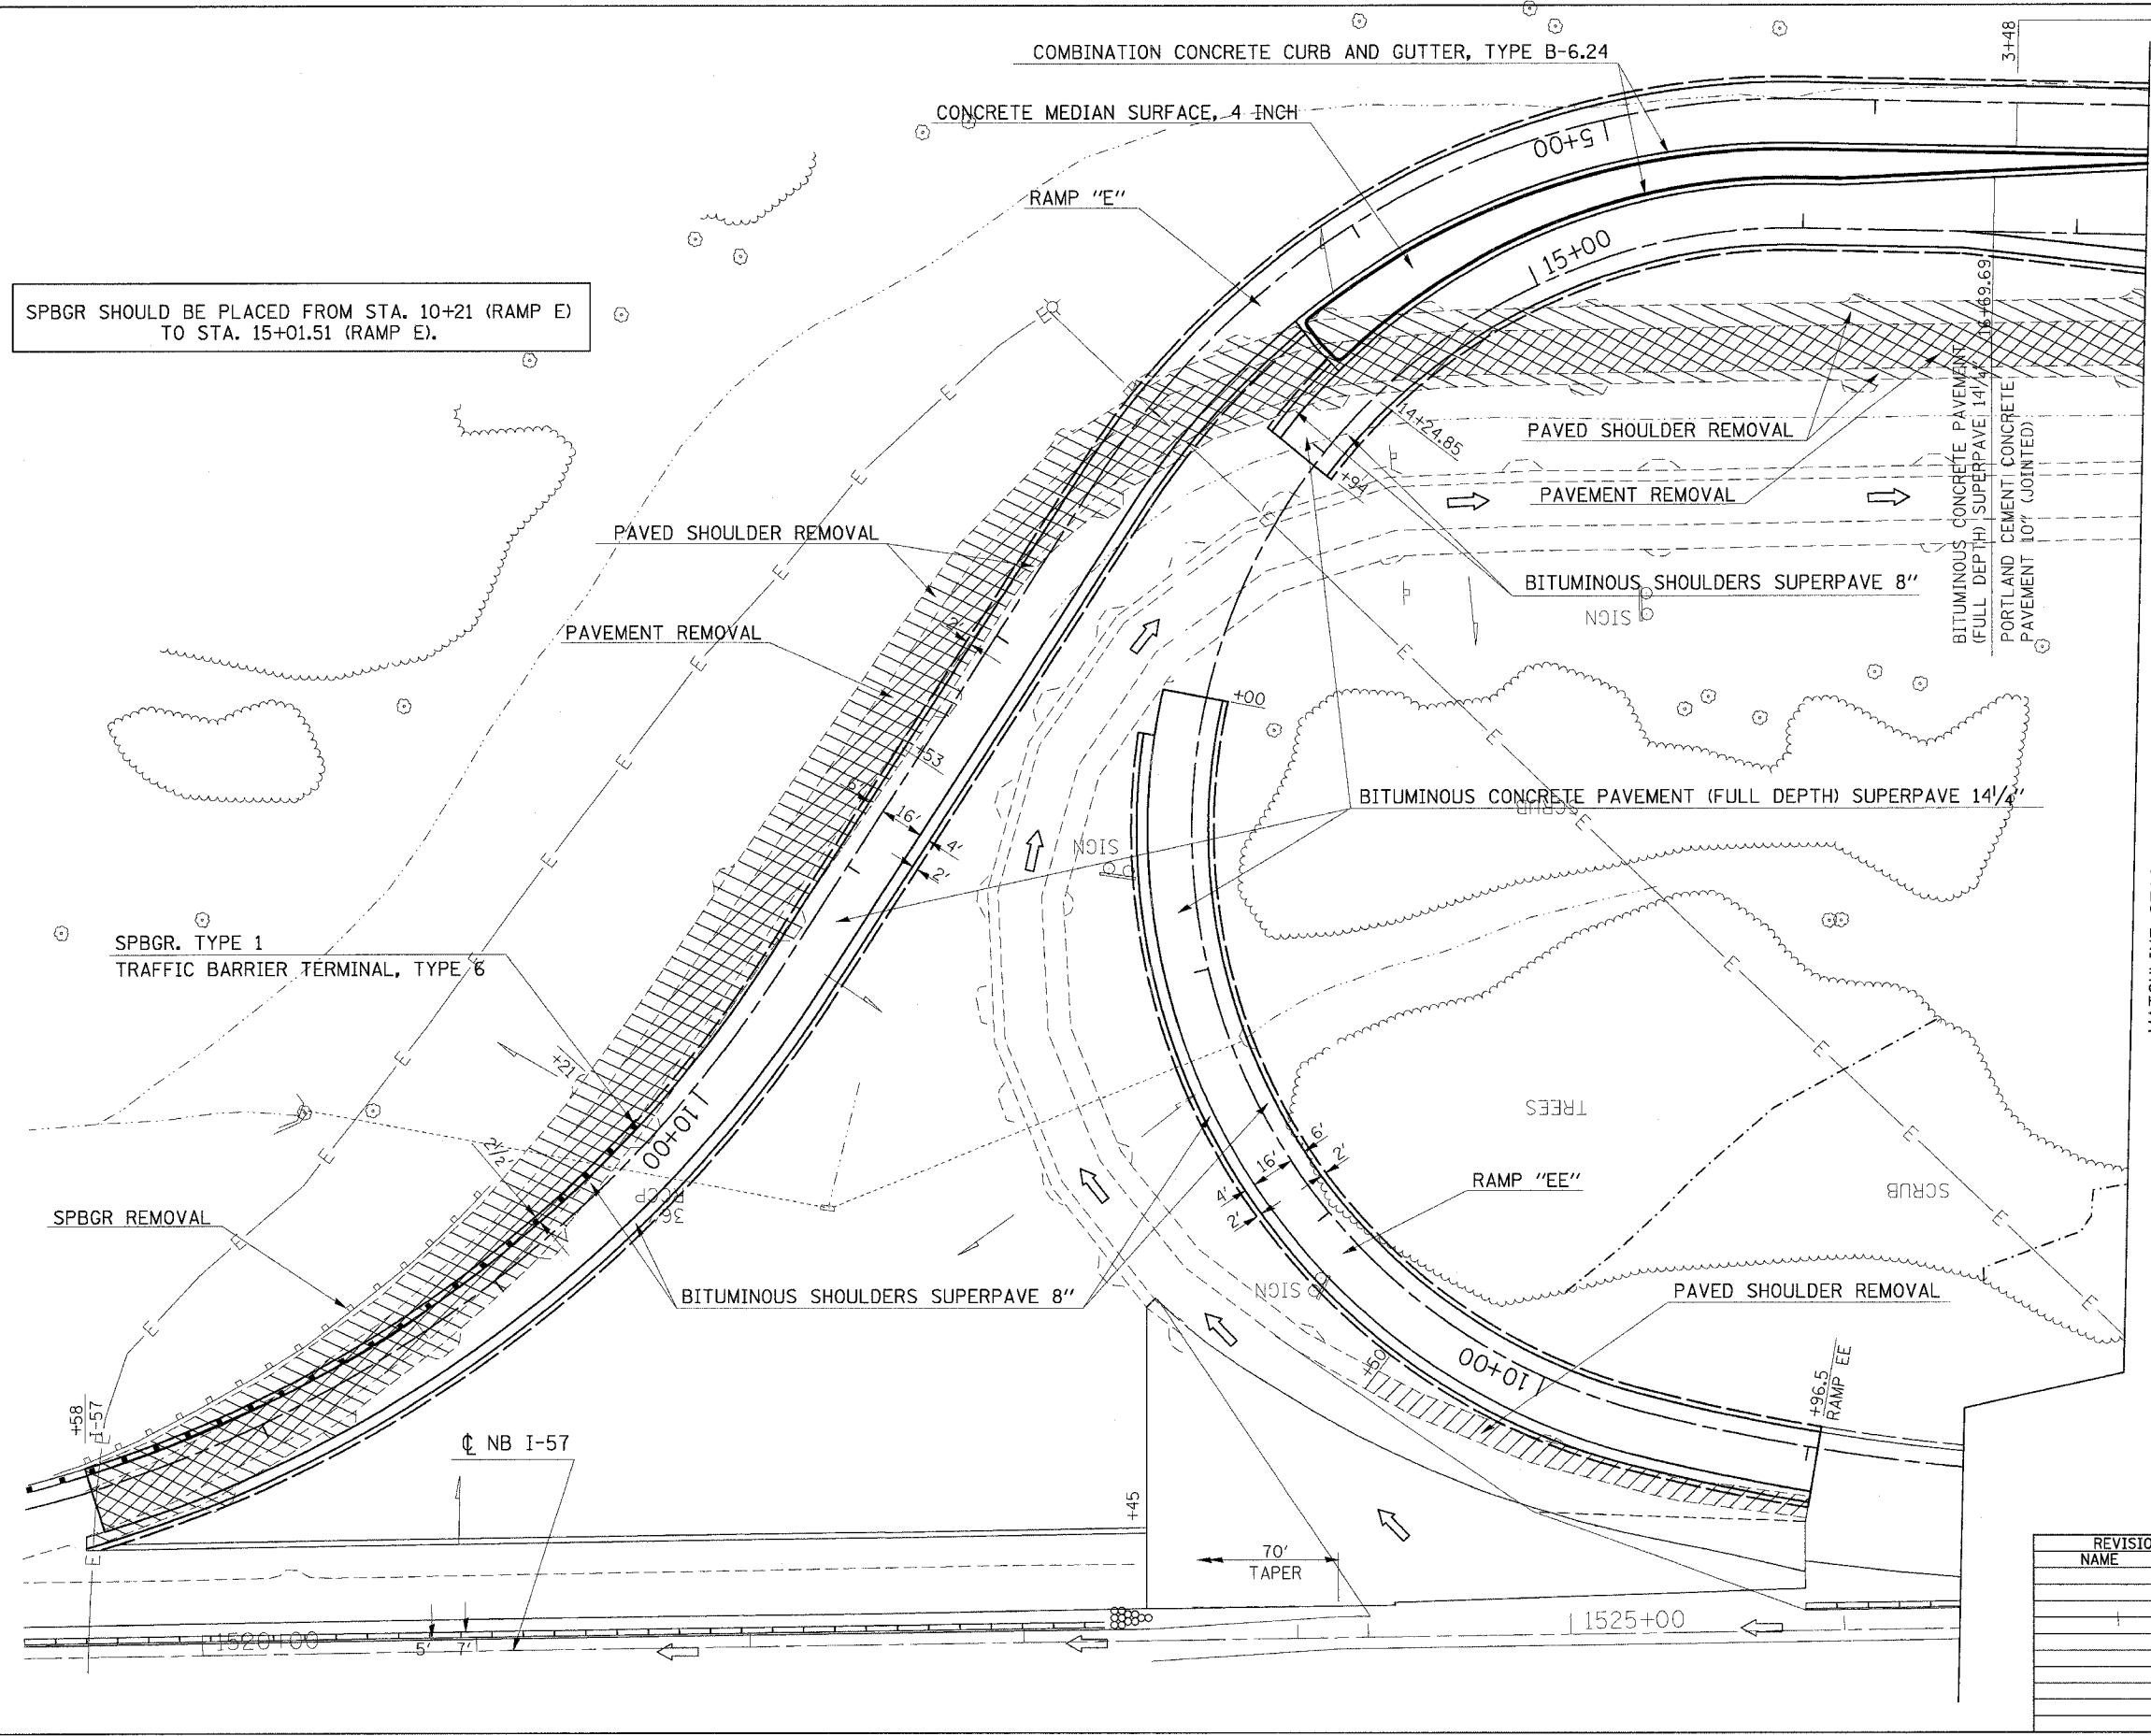

SPBGR SHOULD BE PLACED FROM STA. 10+21 (RAMP E) TO STA. 15+01.51 (RAMP E).

SPBGR. TYPE 1
TRAFFIC BARRIER TERMINAL, TYPE 6

SPBGR REMOVAL

☉ NB I-57

70' TAPER

MATCHLINE STAGE 6 (SEE SHEET 2 OF 4)

BITUMINOUS CONCRETE PAVEMENT (FULL DEPTH) SUPERPAVE 14 1/4"
PORTLAND CEMENT CONCRETE PAVEMENT 10" (JOINTED)

REVISIONS	
NAME	DATE

ILLINOIS DEPARTMENT OF TRANSPORTATION
RAMP "E" AND "EE"
STAGE 6
SHEET 1 OF 4
SCALE: VERT. APPROX. 30
DATE: HORIZ.
DRAWN BY CNH
CHECKED BY

PLOT DATE = 1/23/2007
FILE NAME = c:\projects\98950\stage6\stage6.dwg
PLOT SCALE = 38.0000 / 1 IN.
USER NAME = hradon