


F.A. RTE.	SECTION	COUNTY	TOTAL SHEETS	SHEET NO.
*	**	WILLIAMSON	917	434

STA.	TO STA.
FED. ROAD DIST. NO.	ILLINOIS FED. AID PROJECT

\* I-57, & OLD IL 13 (FAU 9629)  
 \*\* (X1-6-2)VB-2,(X1-6)HB-2

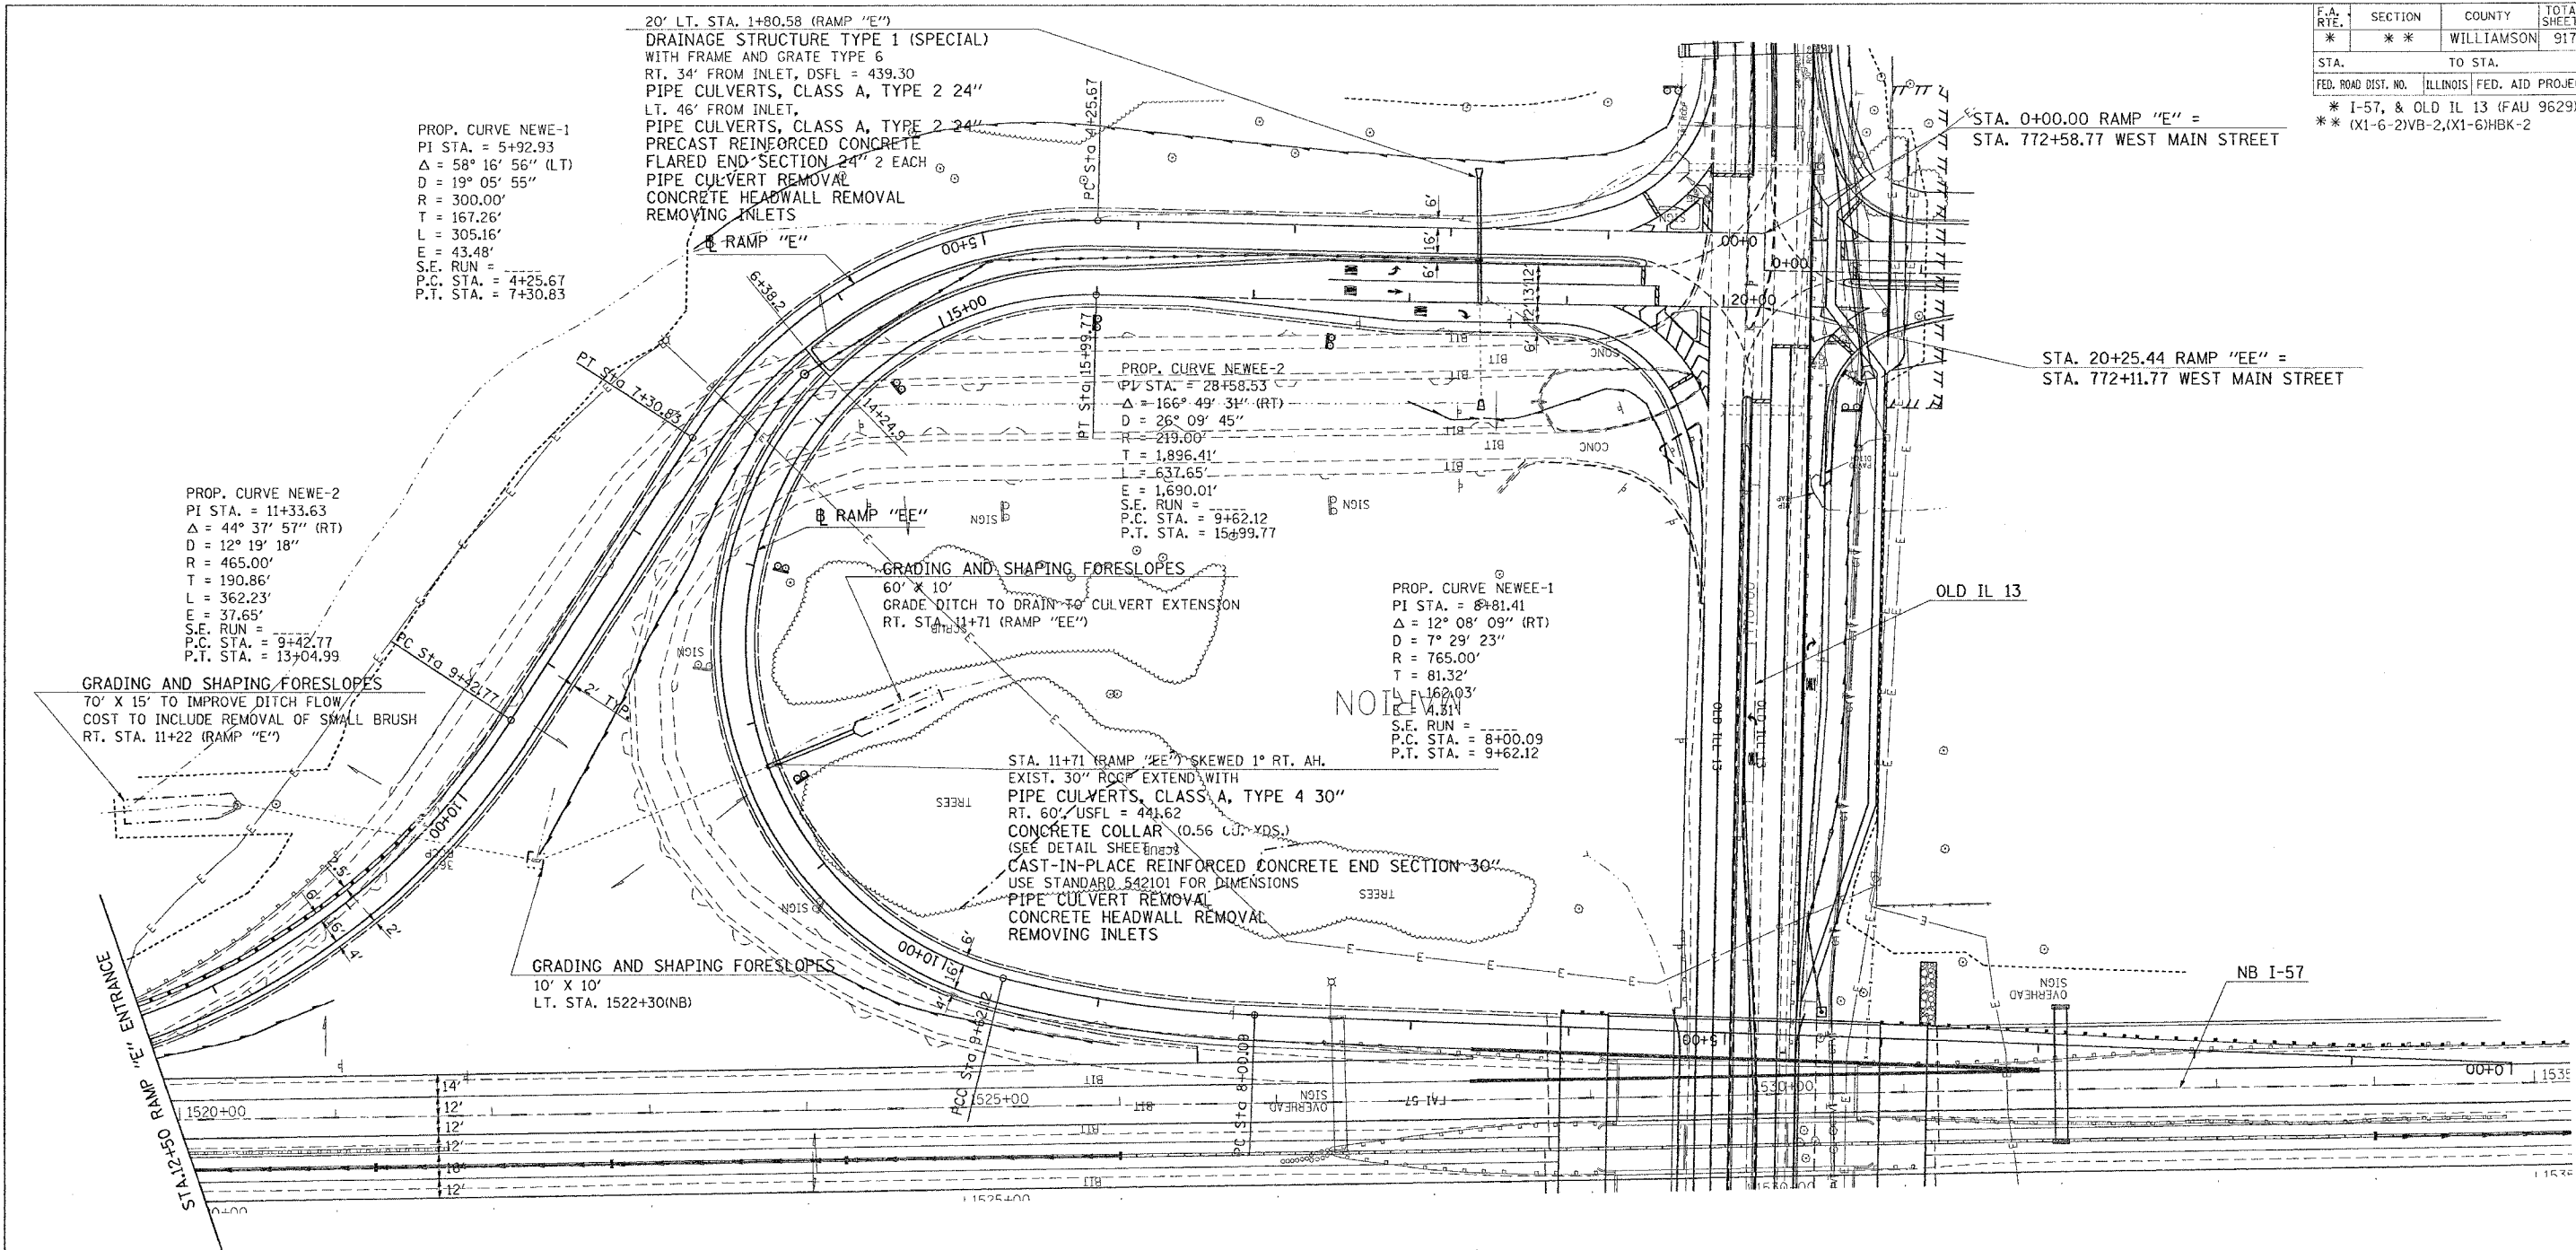

NOTE: ALL PIPE EXTENSIONS MUST BE COMPLETED PRIOR TO I-57 STAGE 5 CONSTRUCTION.  
 NOTE: ALL RAMP AND I-57 NOTATIONS MEAN  $\mathbb{B}$  AND  $\mathbb{C}$ .



REVISIONS	
NAME	DATE

ILLINOIS DEPARTMENT OF TRANSPORTATION

**RAMP "EE" EXIT  
RAMP "E" ENTRANCE**

SCALE: VERT. 50  
 HORIZ. DATE

DRAWN BY CNH  
 CHECKED BY

P.L. DATE = 10/11/2005  
 FILE NAME = \\s:\projects\98950\13\13013\13013.dgn  
 PLOT SCALE = 50.0000 / 1" = 50'-0" / 1"  
 USER NAME = hoeson  
 TOPORNAME = ARANPEL, MEERT, TRENT