

F.A. RTE.	SECTION	COUNTY	TOTAL SHEETS	SHEET NO.
*	**	WILLIAMSON	917	441
STA. +50.0000 TO STA. 1+00.0000				
FED. ROAD DIST. NO. ILLINOIS FED. AID PROJECT				
* I-57, & OLD IL 13 (FAU 9629)				
** (X1-6-21VB-2),(X1-6)HKK-2				

BY _____ DATE _____

SURVEYED _____

FLOTTED _____

PLotted _____

NOTE BOOK NO. _____

AREAS CHECKED _____

NO. _____

BY _____ DATE _____

ORIGINAL SURVEY _____

FLOTTED _____

PLotted _____

NOTE BOOK NO. _____

AREAS CHECKED _____


NO. _____

DATE = 10/26/2006

FILE NAME = d:\982802\old\13\rr-982802\13

PLOT SCALE = 1/8" = 10'

USER NAME = lvandabba

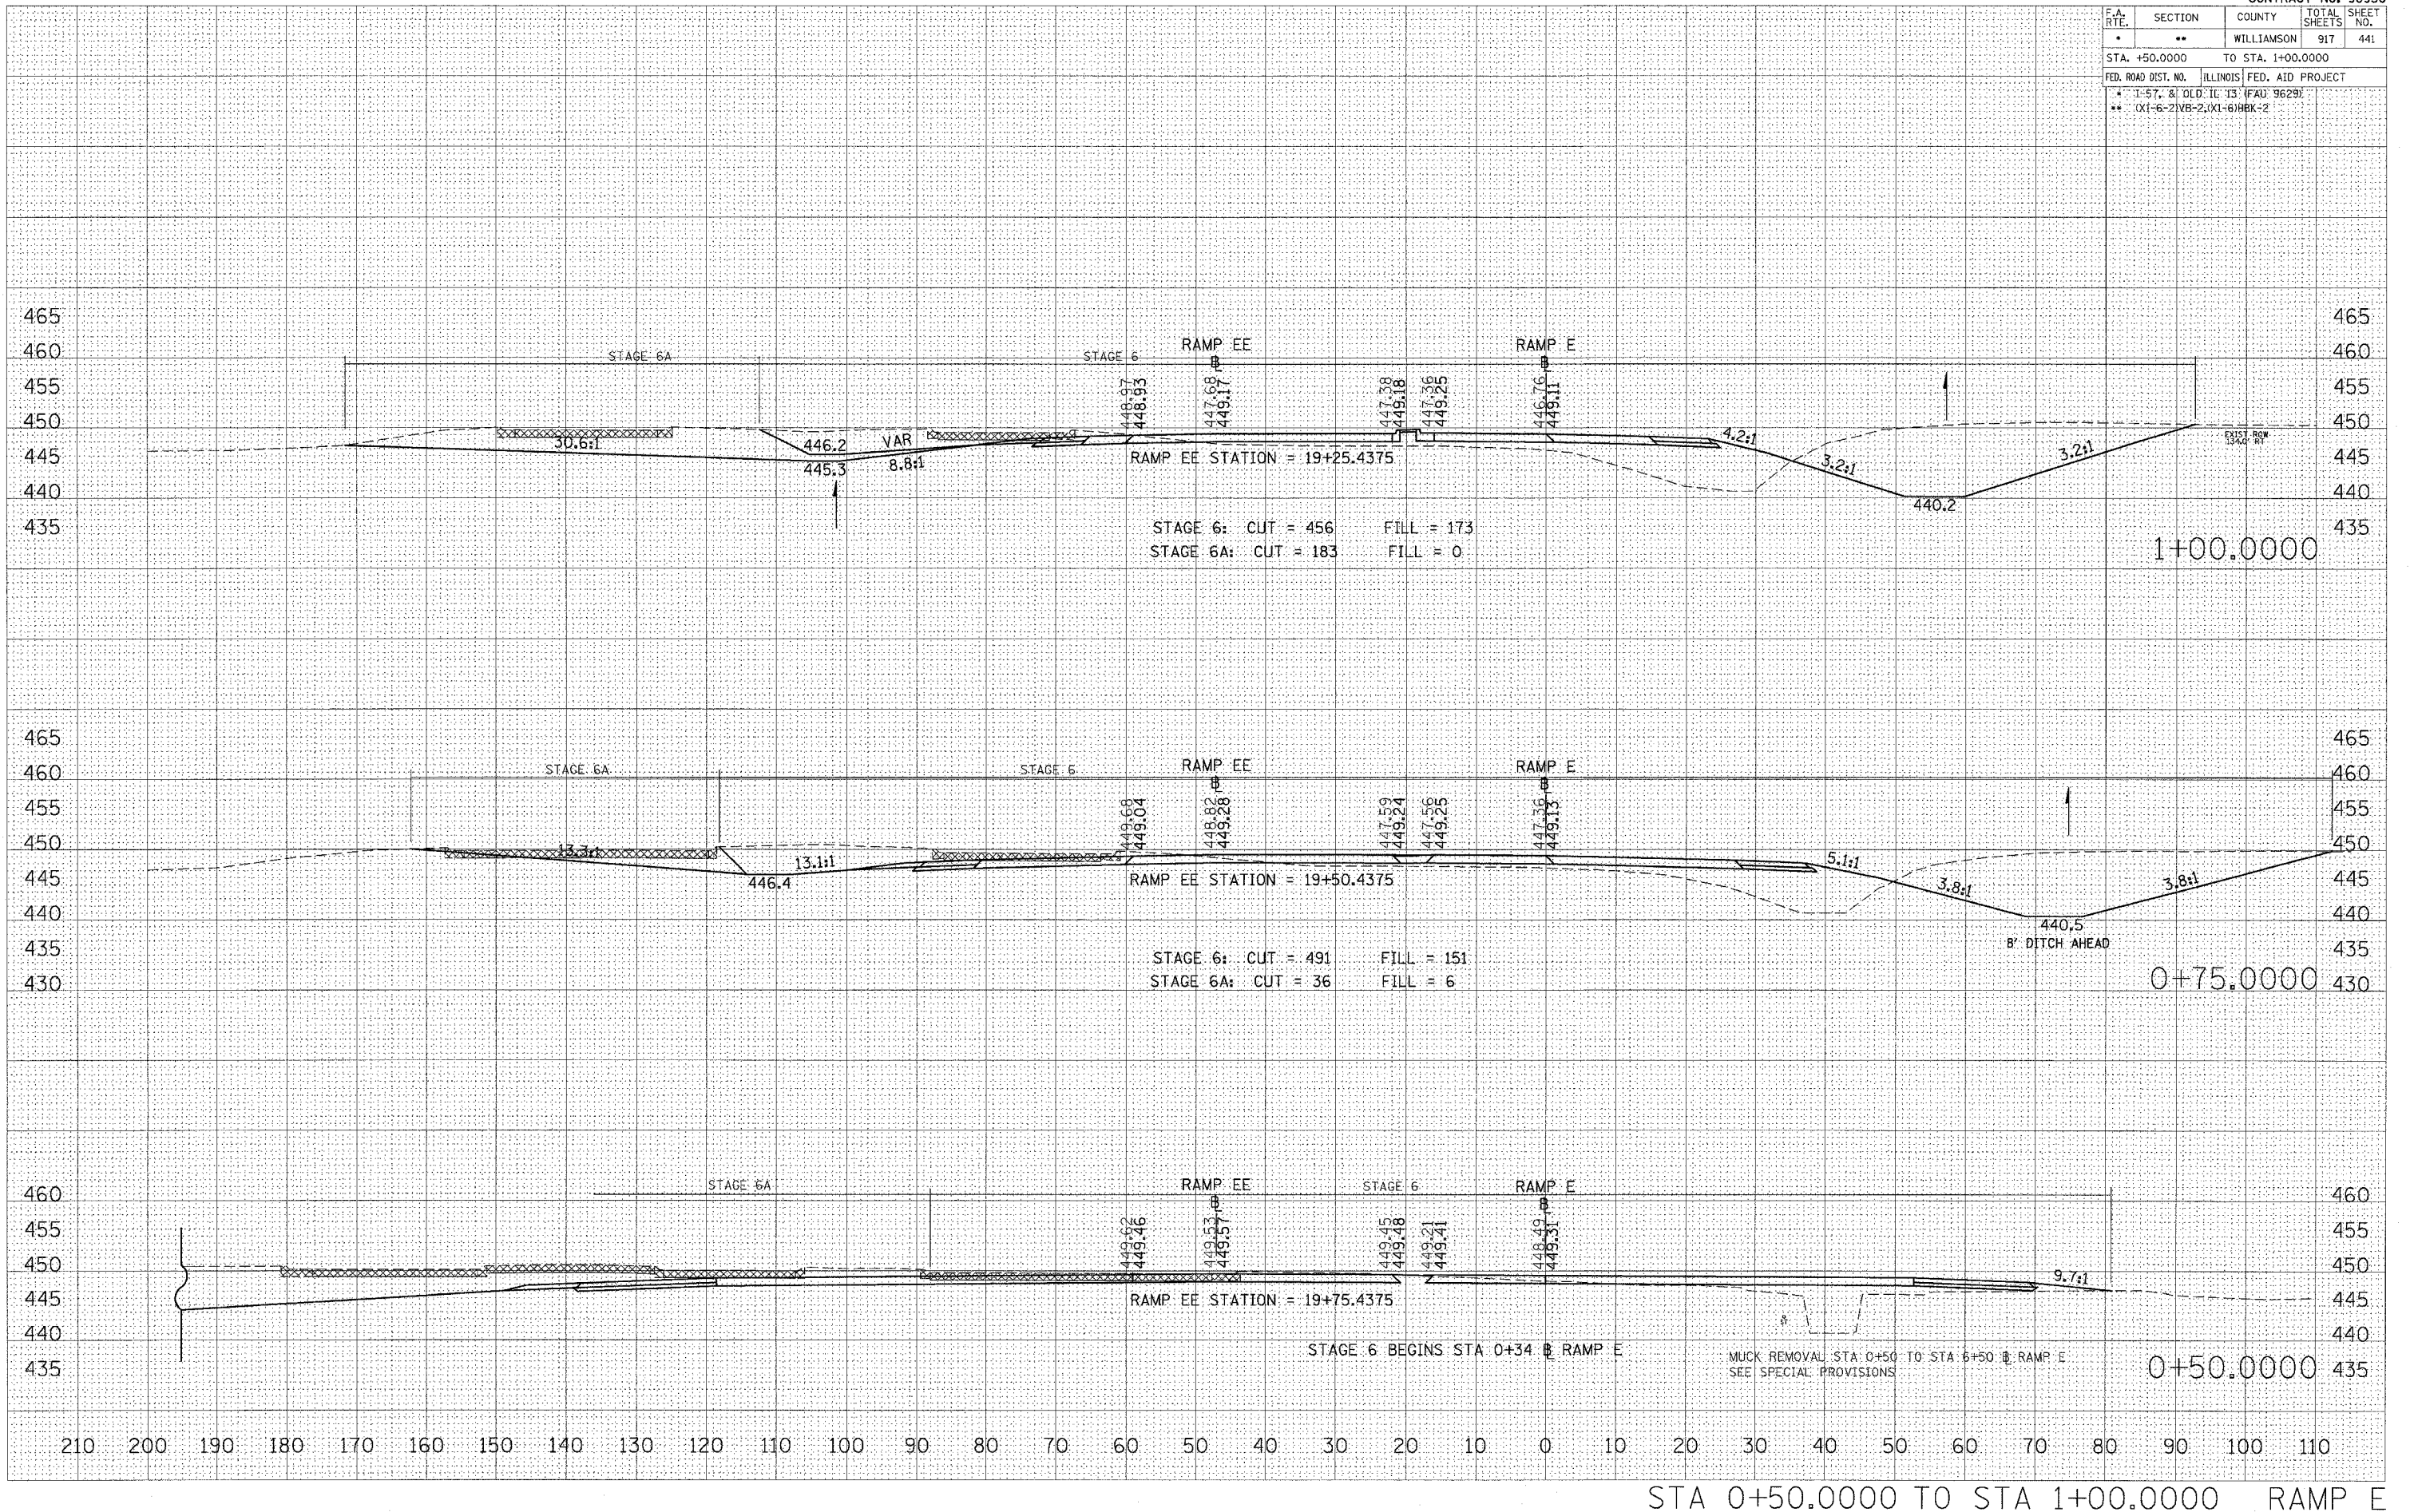

MUCK REMOVAL STA 0+50 TO STA 6+50 @ RAMP E
SEE SPECIAL PROVISIONS

STA 0+50.0000 TO STA 1+00.0000 RAMP E