


F.A. RTE.	SECTION	COUNTY	TOTAL SHEETS	SHEET NO.
•	••	WILLIAMSON	917	444
STA. 2+50.0000 TO STA. 3+00.0000				
FED. ROAD DIST. NO. ILLINOIS FED. AID PROJECT				
• 1-57, & OLD ILL. 13 (FAJ 9629)				
•• 0X1-6-2(VB-2)(X1-6)HBX-2				

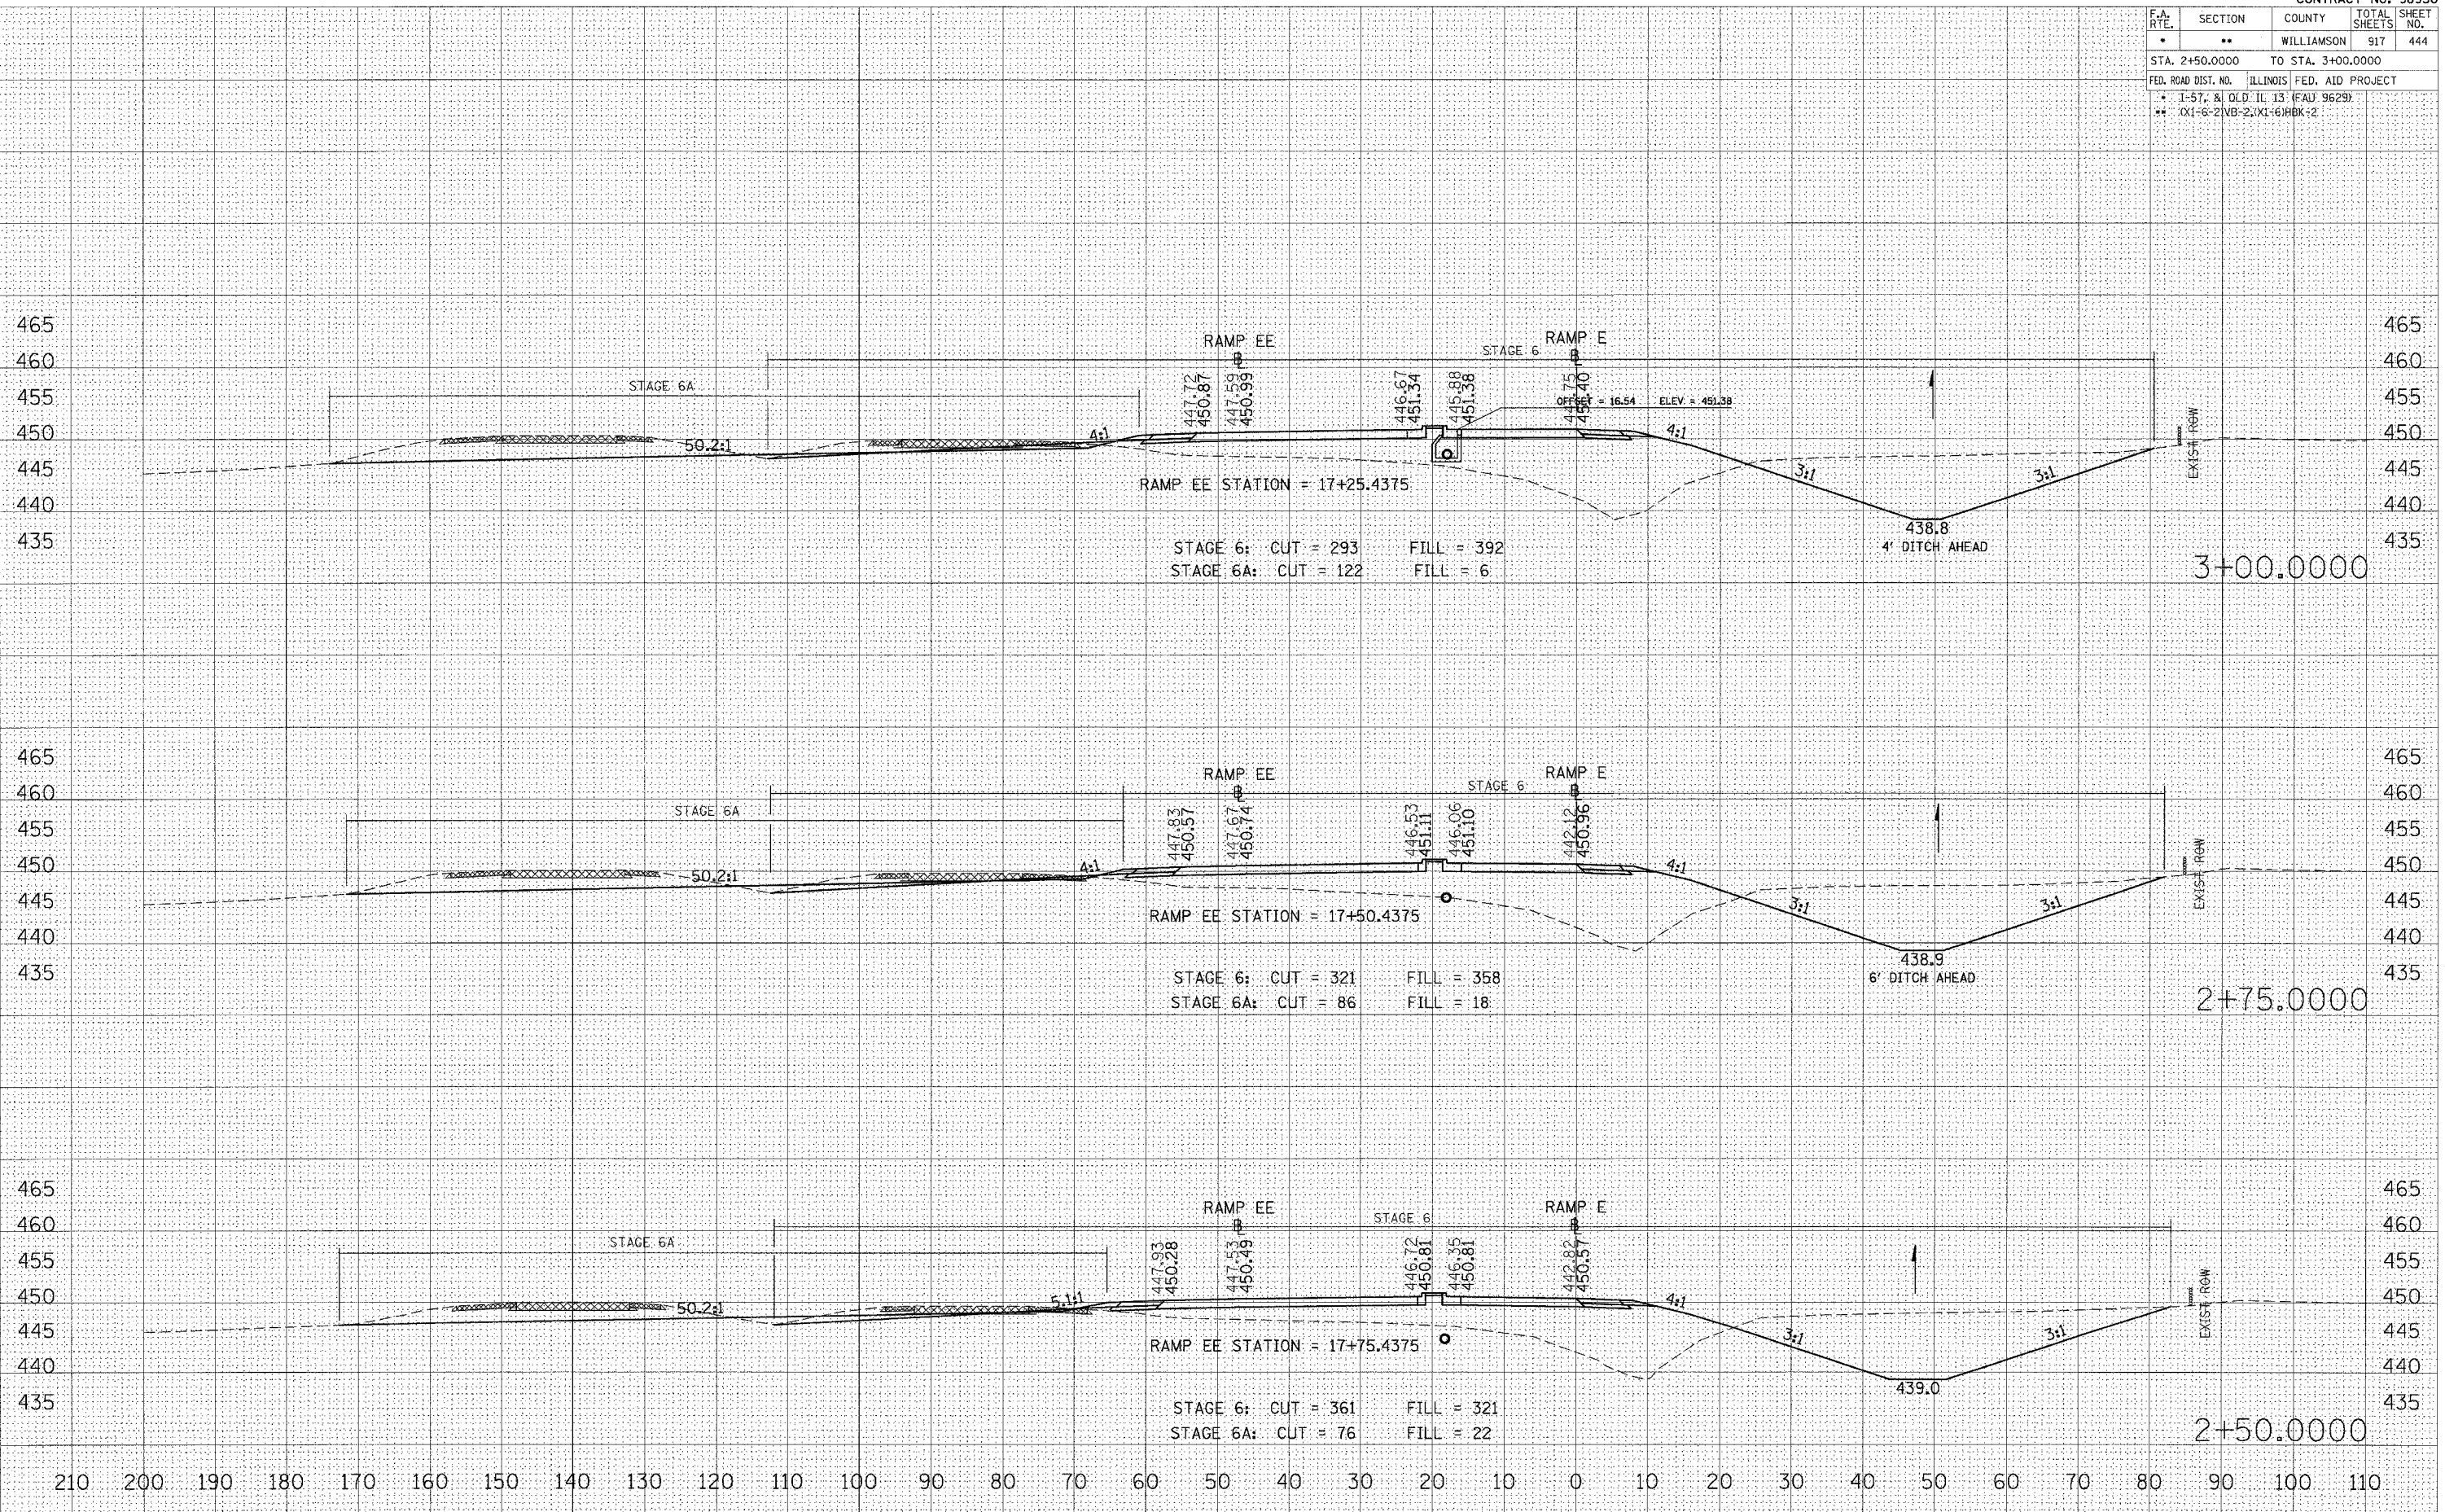

STA 2+50.0000 TO STA 3+00.0000 RAMP E

DATE
BY
SURVEYED
SURVEY
NOTE BOOK
TEMPLATE
AREAS
CHECKED

DATE
BY
SURVEYED
SURVEY
NOTE BOOK
TEMPLATE
AREAS
CHECKED

PLOT DATE = 10/26/2006
FILE NAME = c:\p\c\meta\982882\old\13\zrr\amp\98950.dwg
PLOT SCALE = 1/8" = 100'
USER NAME = lavenierba