


F.A. RTE.	SECTION	COUNTY	TOTAL SHEETS	SHEET NO.
*	**	WILLIAMSON	917	449
STA. 6+25.0000 TO STA. 6+75.0000				
FED. ROAD DIST. NO. ILLINOIS FED. AID PROJECT				
* 1-57, 81 OLD IL 13 (FAU 9629)				
** 0X1-6-21VB-2, 0X1-61HBK-2				

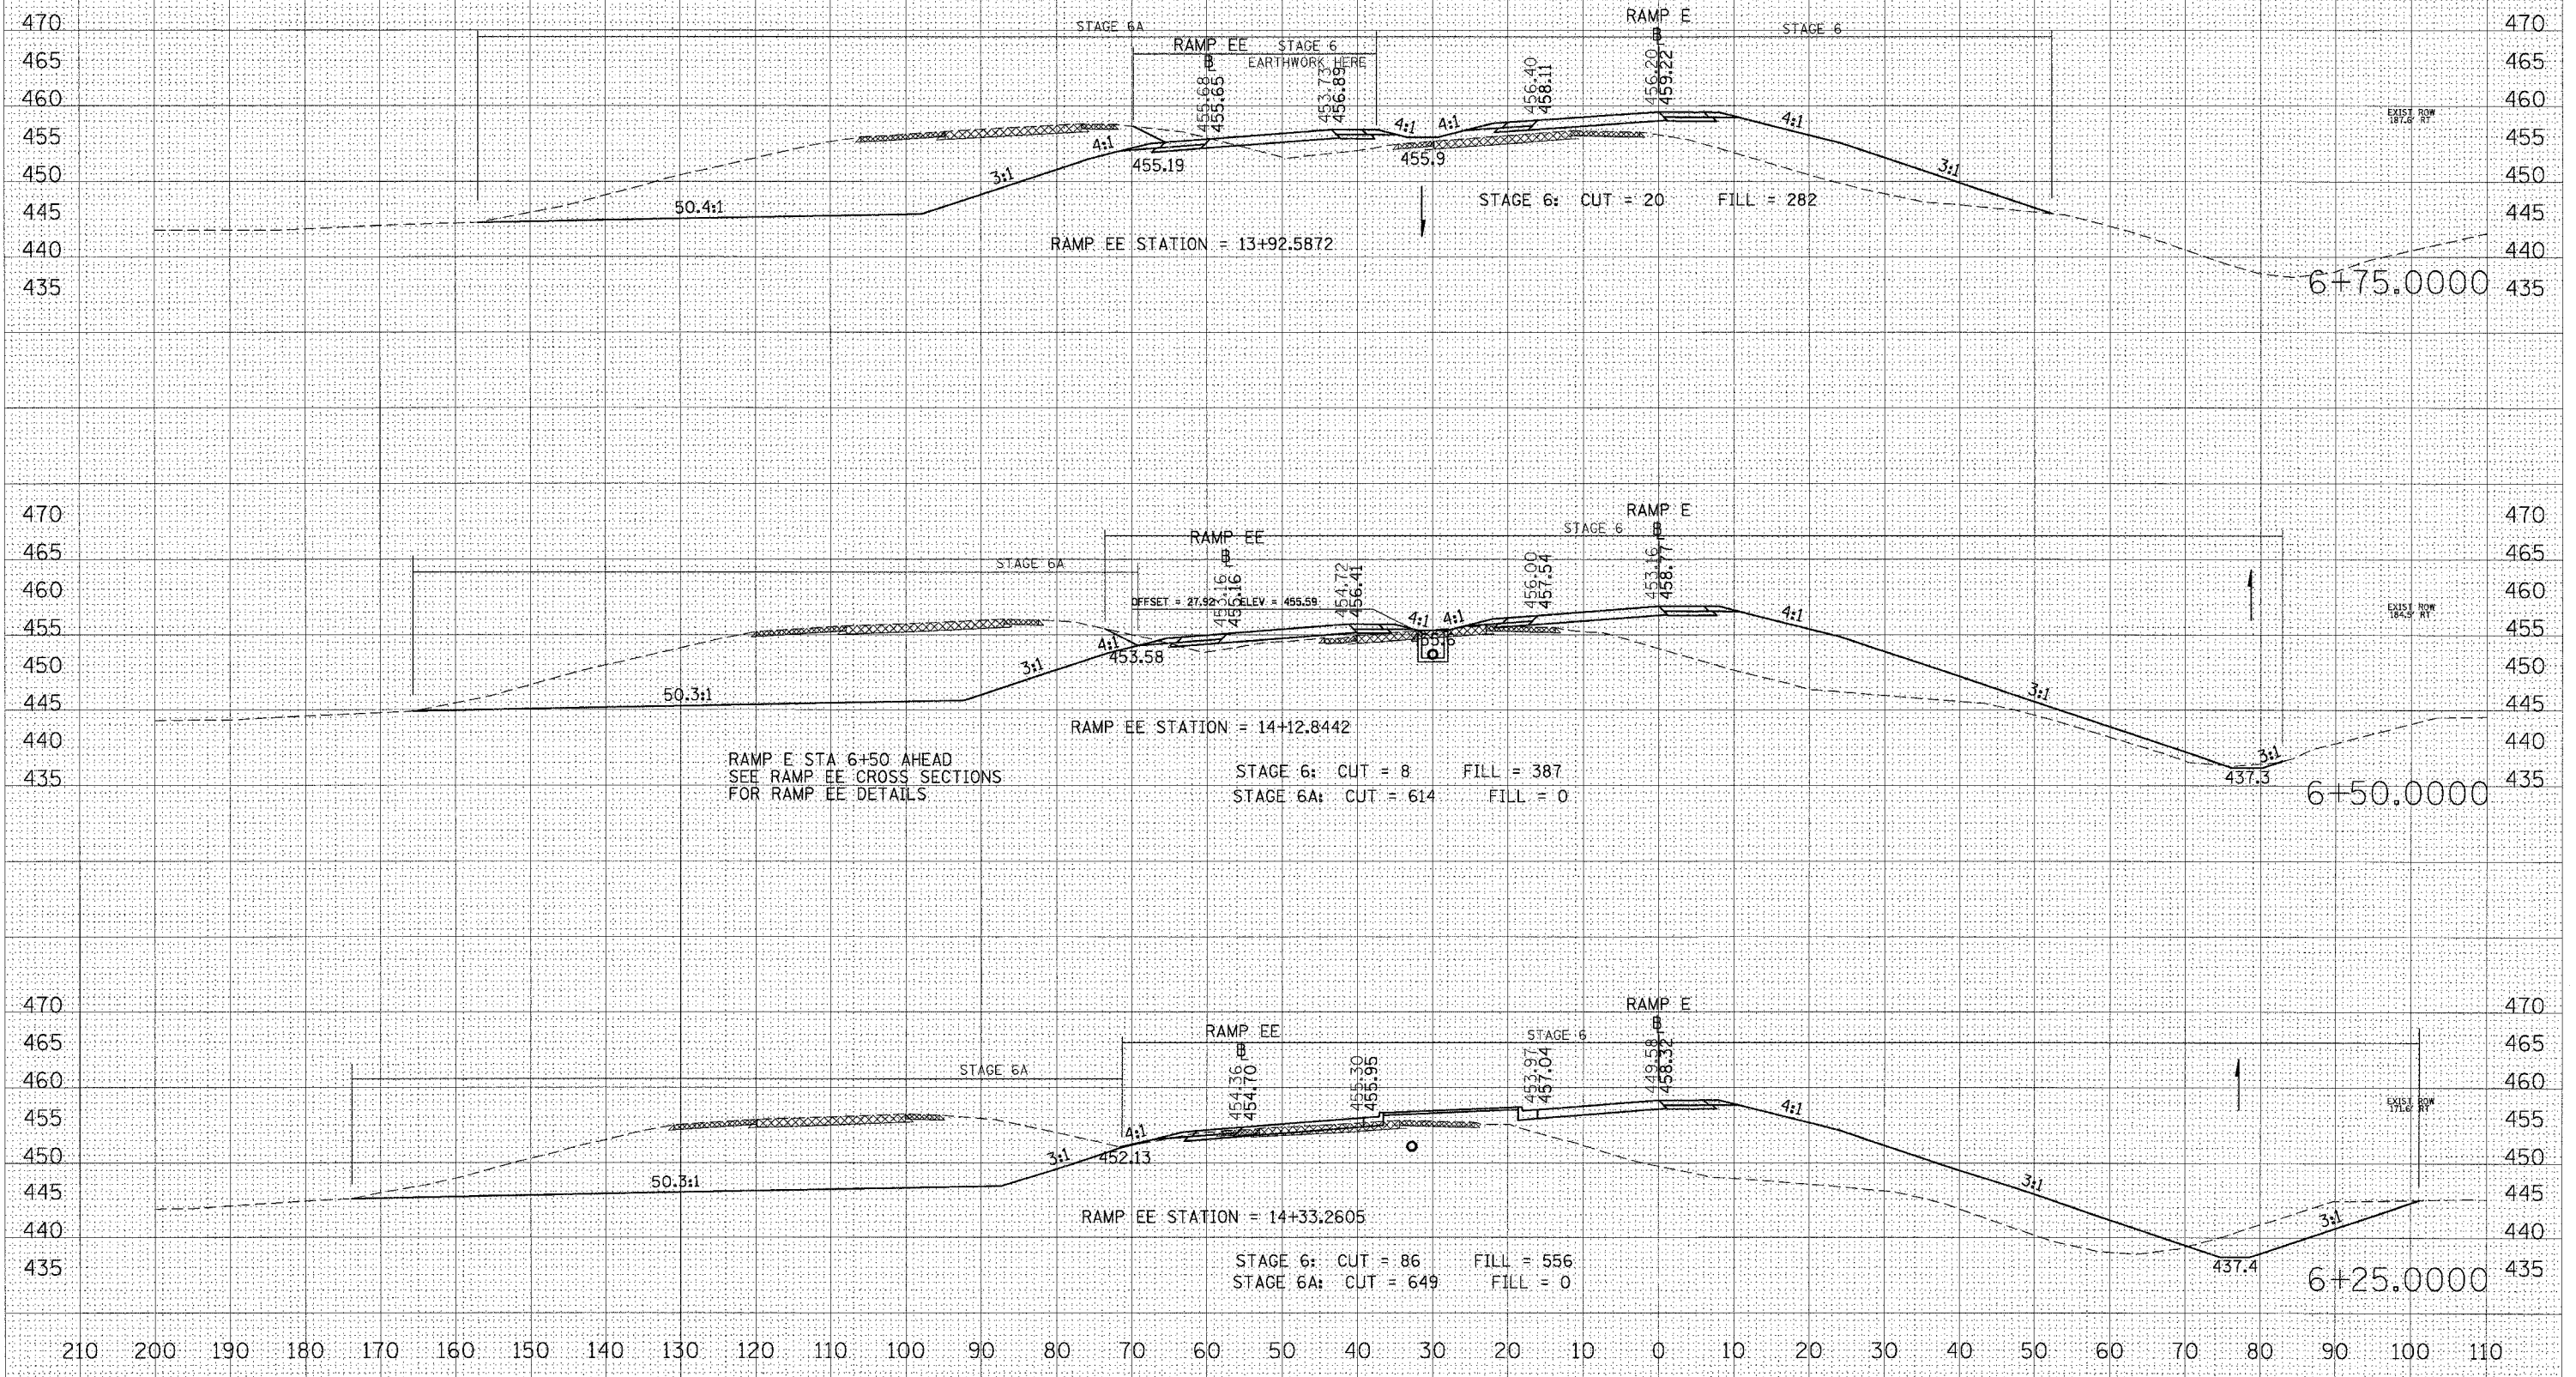

STA 6+25.0000 TO STA 6+75.0000 RAMP E

BY	DATE

BY	DATE

PLOT DATE = 10/26/2006
 FILE NAME = 10262006_10262006_10262006.dwg
 PLOT SCALE = 10.0000 / IN
 USER NAME = jwendrba