


F.A. RTE.	SECTION	COUNTY	TOTAL SHEETS	SHEET NO.
*	**	WILLIAMSON	917	451
STA. 7+75.0000 TO STA. 8+25.0000				
FED. ROAD DIST. NO. ILLINOIS FED. AID PROJECT				
* 1-57, & OLD: IL 13 (FAL: 9629)				
** 0X1-6-21VB-2, 0X1-6HKB-2				

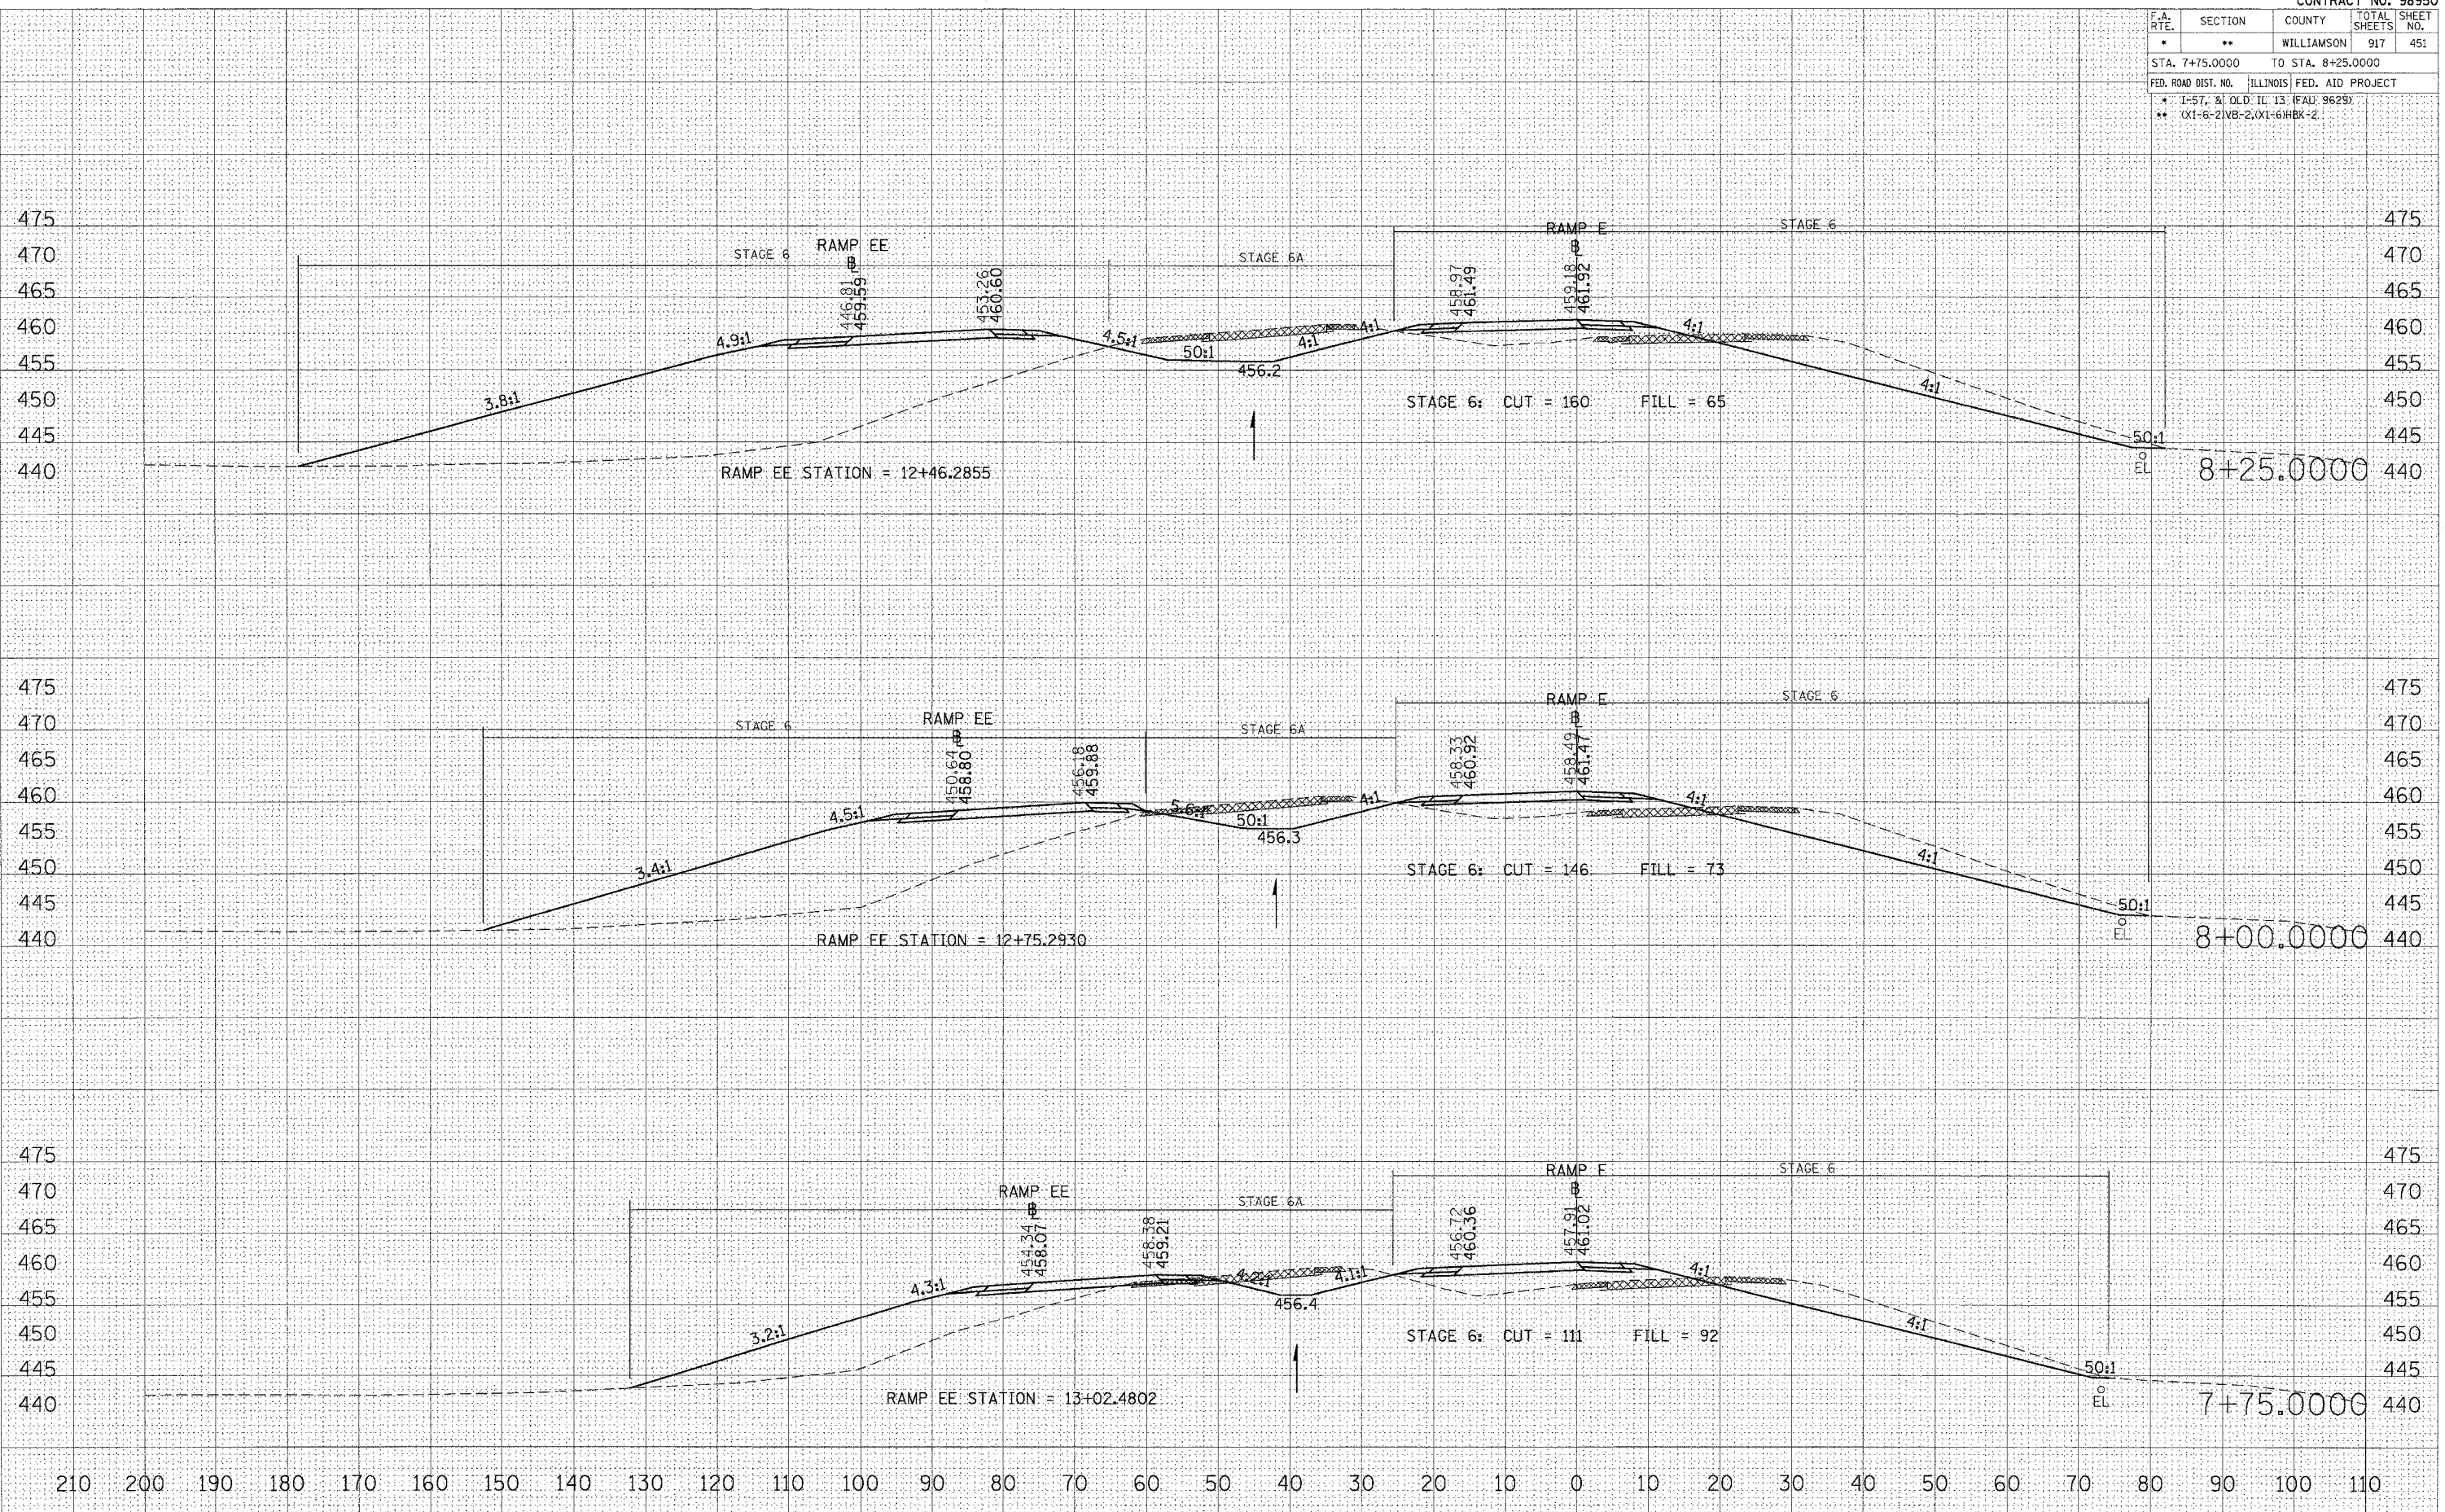

STA 7+75.0000 TO STA 8+25.0000 RAMP E

FINAL SURVEY NOTE BOOK NO. _____

DATE _____

BY _____

SURVEYED _____

TEMPLATE _____

AREAS CHECKED _____

ORIGINAL SURVEY NOTE BOOK NO. _____

DATE _____

BY _____

SURVEYED _____

TEMPLATE _____

AREAS CHECKED _____

PLOT DATE = 10/26/2006

FILE NAME = c:\p\projects\982882a\plot\982882a.dwg

PLOT SCALE = 10.0000 / IN.

USER NAME = lavenderbo