


F.A. RTE.	SECTION	COUNTY	TOTAL SHEETS	SHEET NO.
*	**	WILLIAMSON	917	457
STA. 11+50.0000 TO STA. 11+75.0000				
FED. ROAD DIST. NO. ILLINOIS FED. AID PROJECT				
* 1-57, & OLD IL. 13 (FAU 9629)				
** (X1-6-2IVB-2, X1-6IHBK-2)				

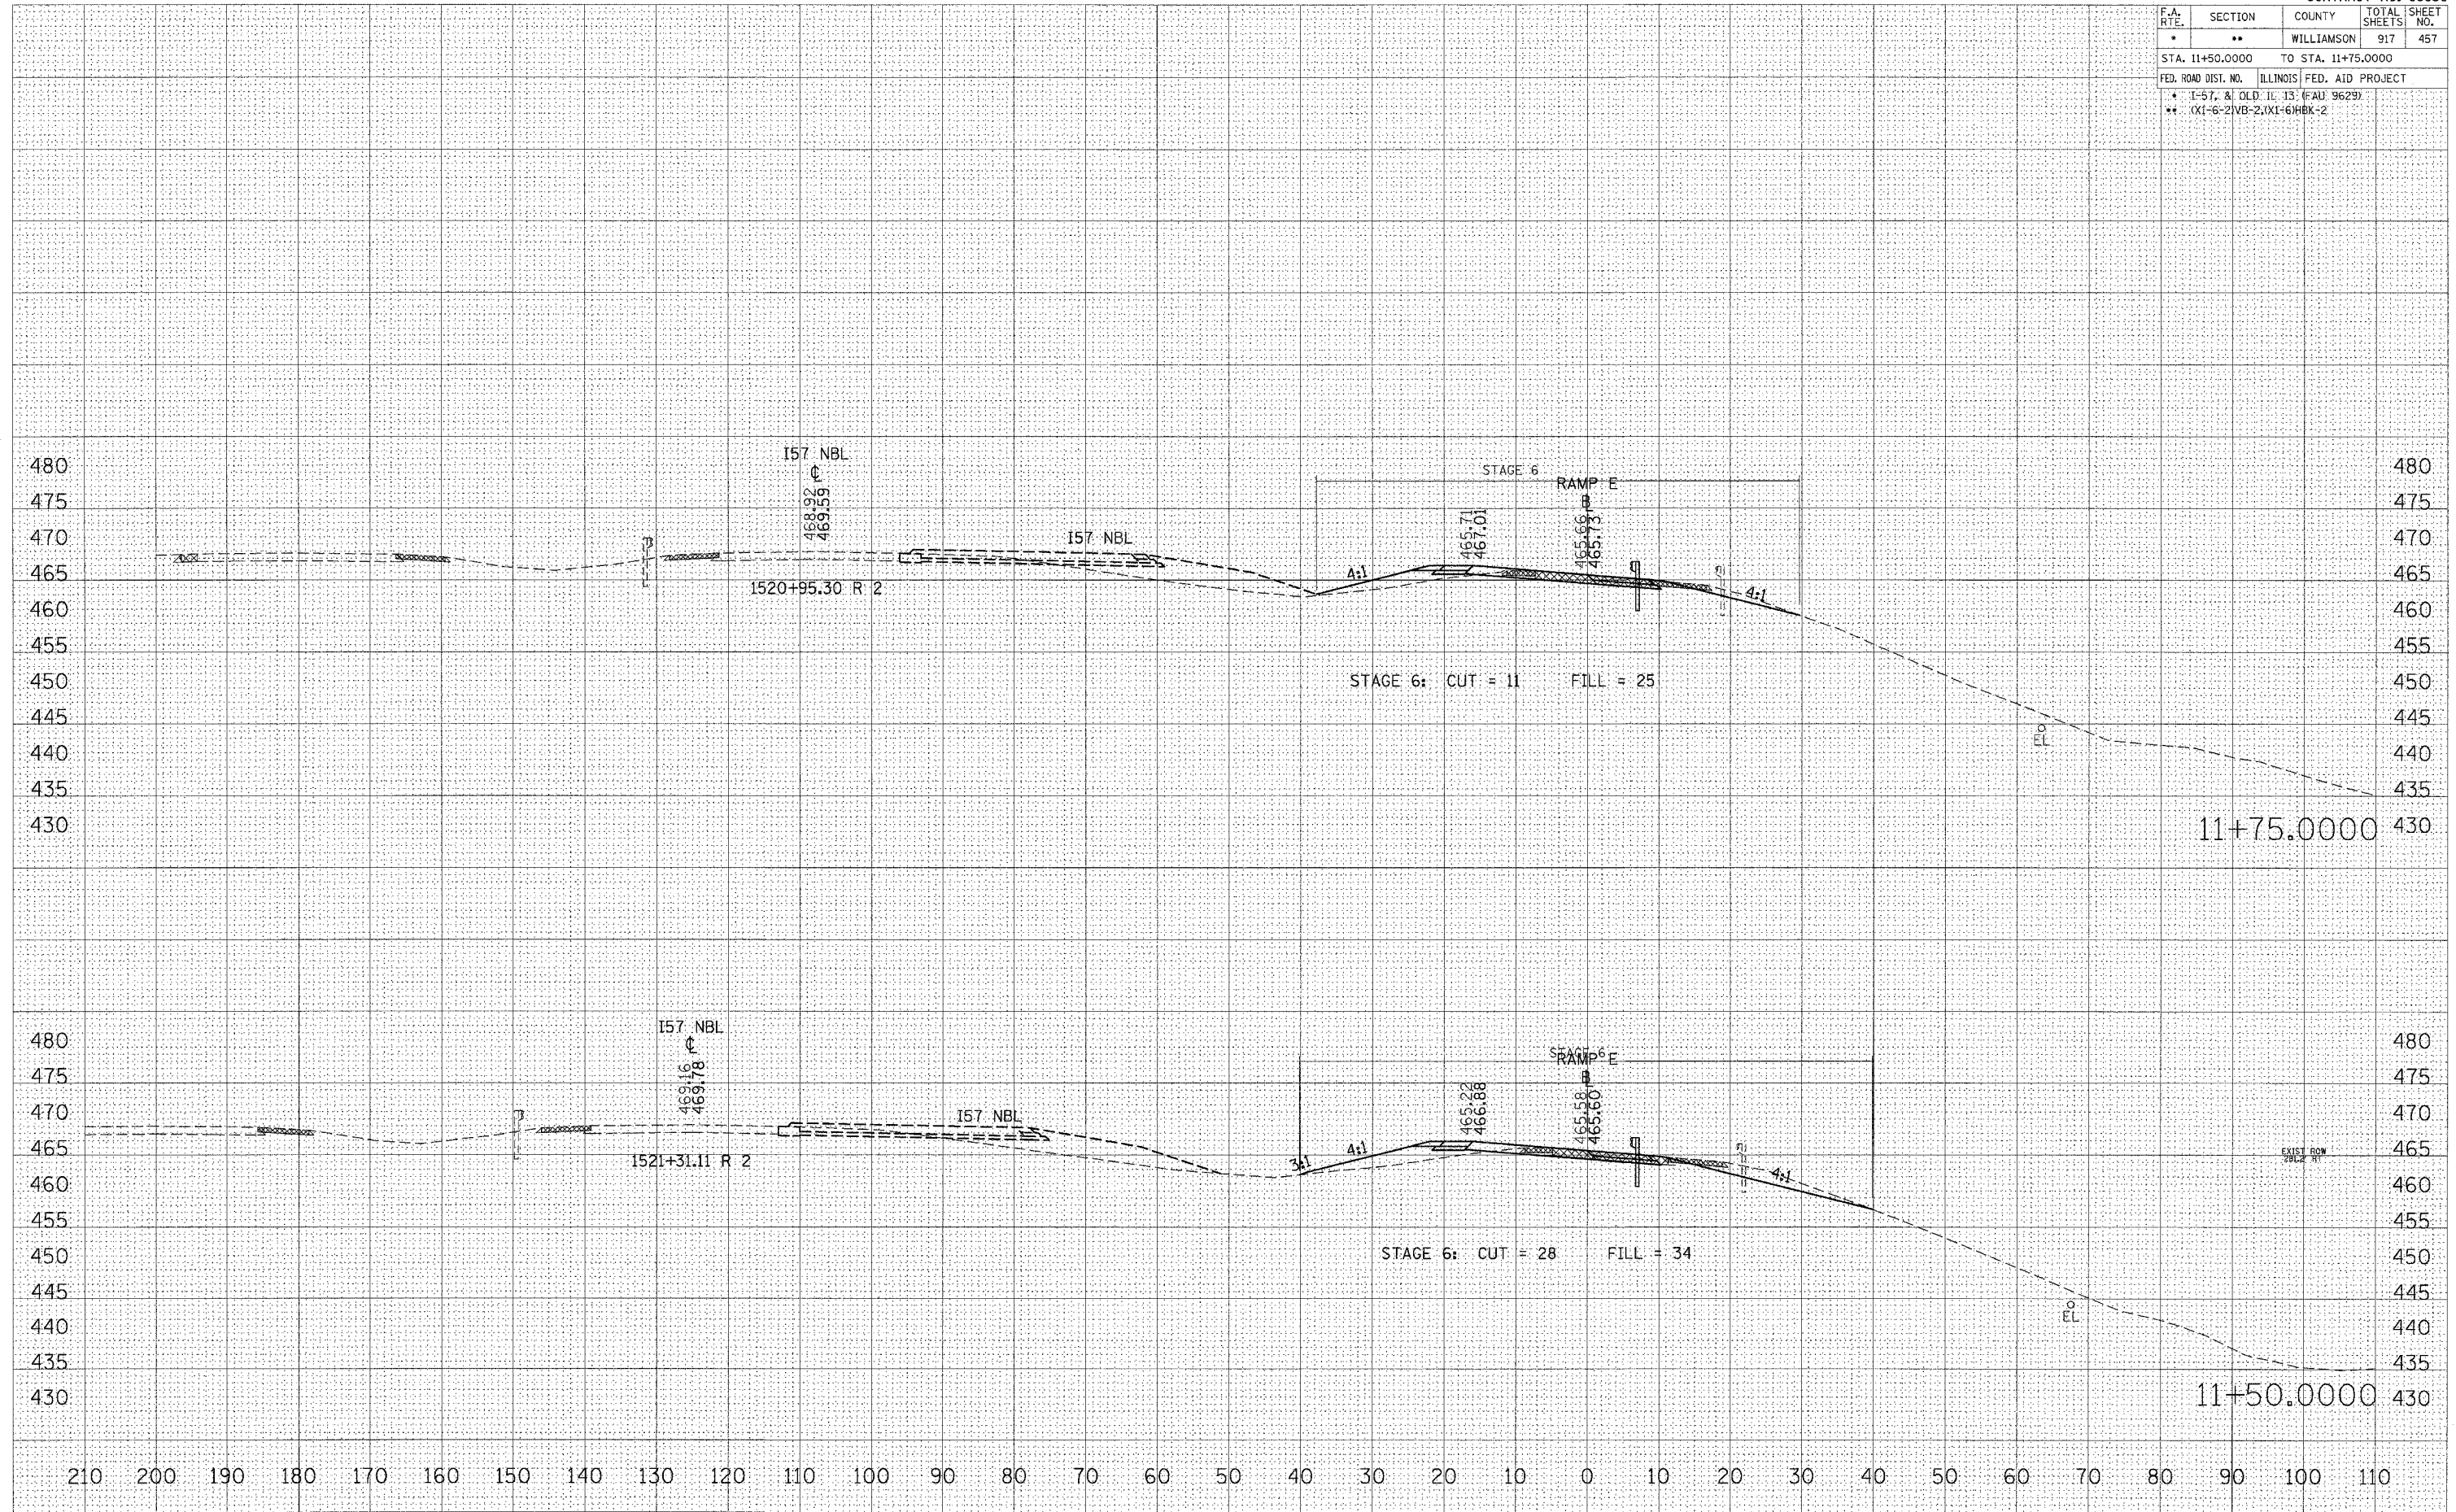

FINAL SURVEY	DATE
NO. _____	BY _____
NO. _____	NO. _____
NO. _____	NO. _____
NO. _____	NO. _____

ORIGINAL SURVEY	DATE
NO. _____	BY _____
NO. _____	NO. _____
NO. _____	NO. _____
NO. _____	NO. _____

PLOT DATE = 10/26/2006
 FILE NAME = c:\projects\98950\11+50.0000\11+50.0000.dwg
 PLOT SCALE = 1/8" = 1'-0"
 USER NAME = javender

STA 11+50.0000 TO STA 11+75.0000 RAMP E