


F.A. RTE.	SECTION	COUNTY	TOTAL SHEETS	SHEET NO.
*	**	WILLIAMSON	917	463
STA. 10+75.0000 TO STA. 11+25.0000				
FED. ROAD DIST. NO. ILLINOIS FED. AID PROJECT				
* 1-57, & OLD ILL. 13 (FAU 9629)				480
** 0X1-6-2IVB-2, (X1-6)HBK:2				475

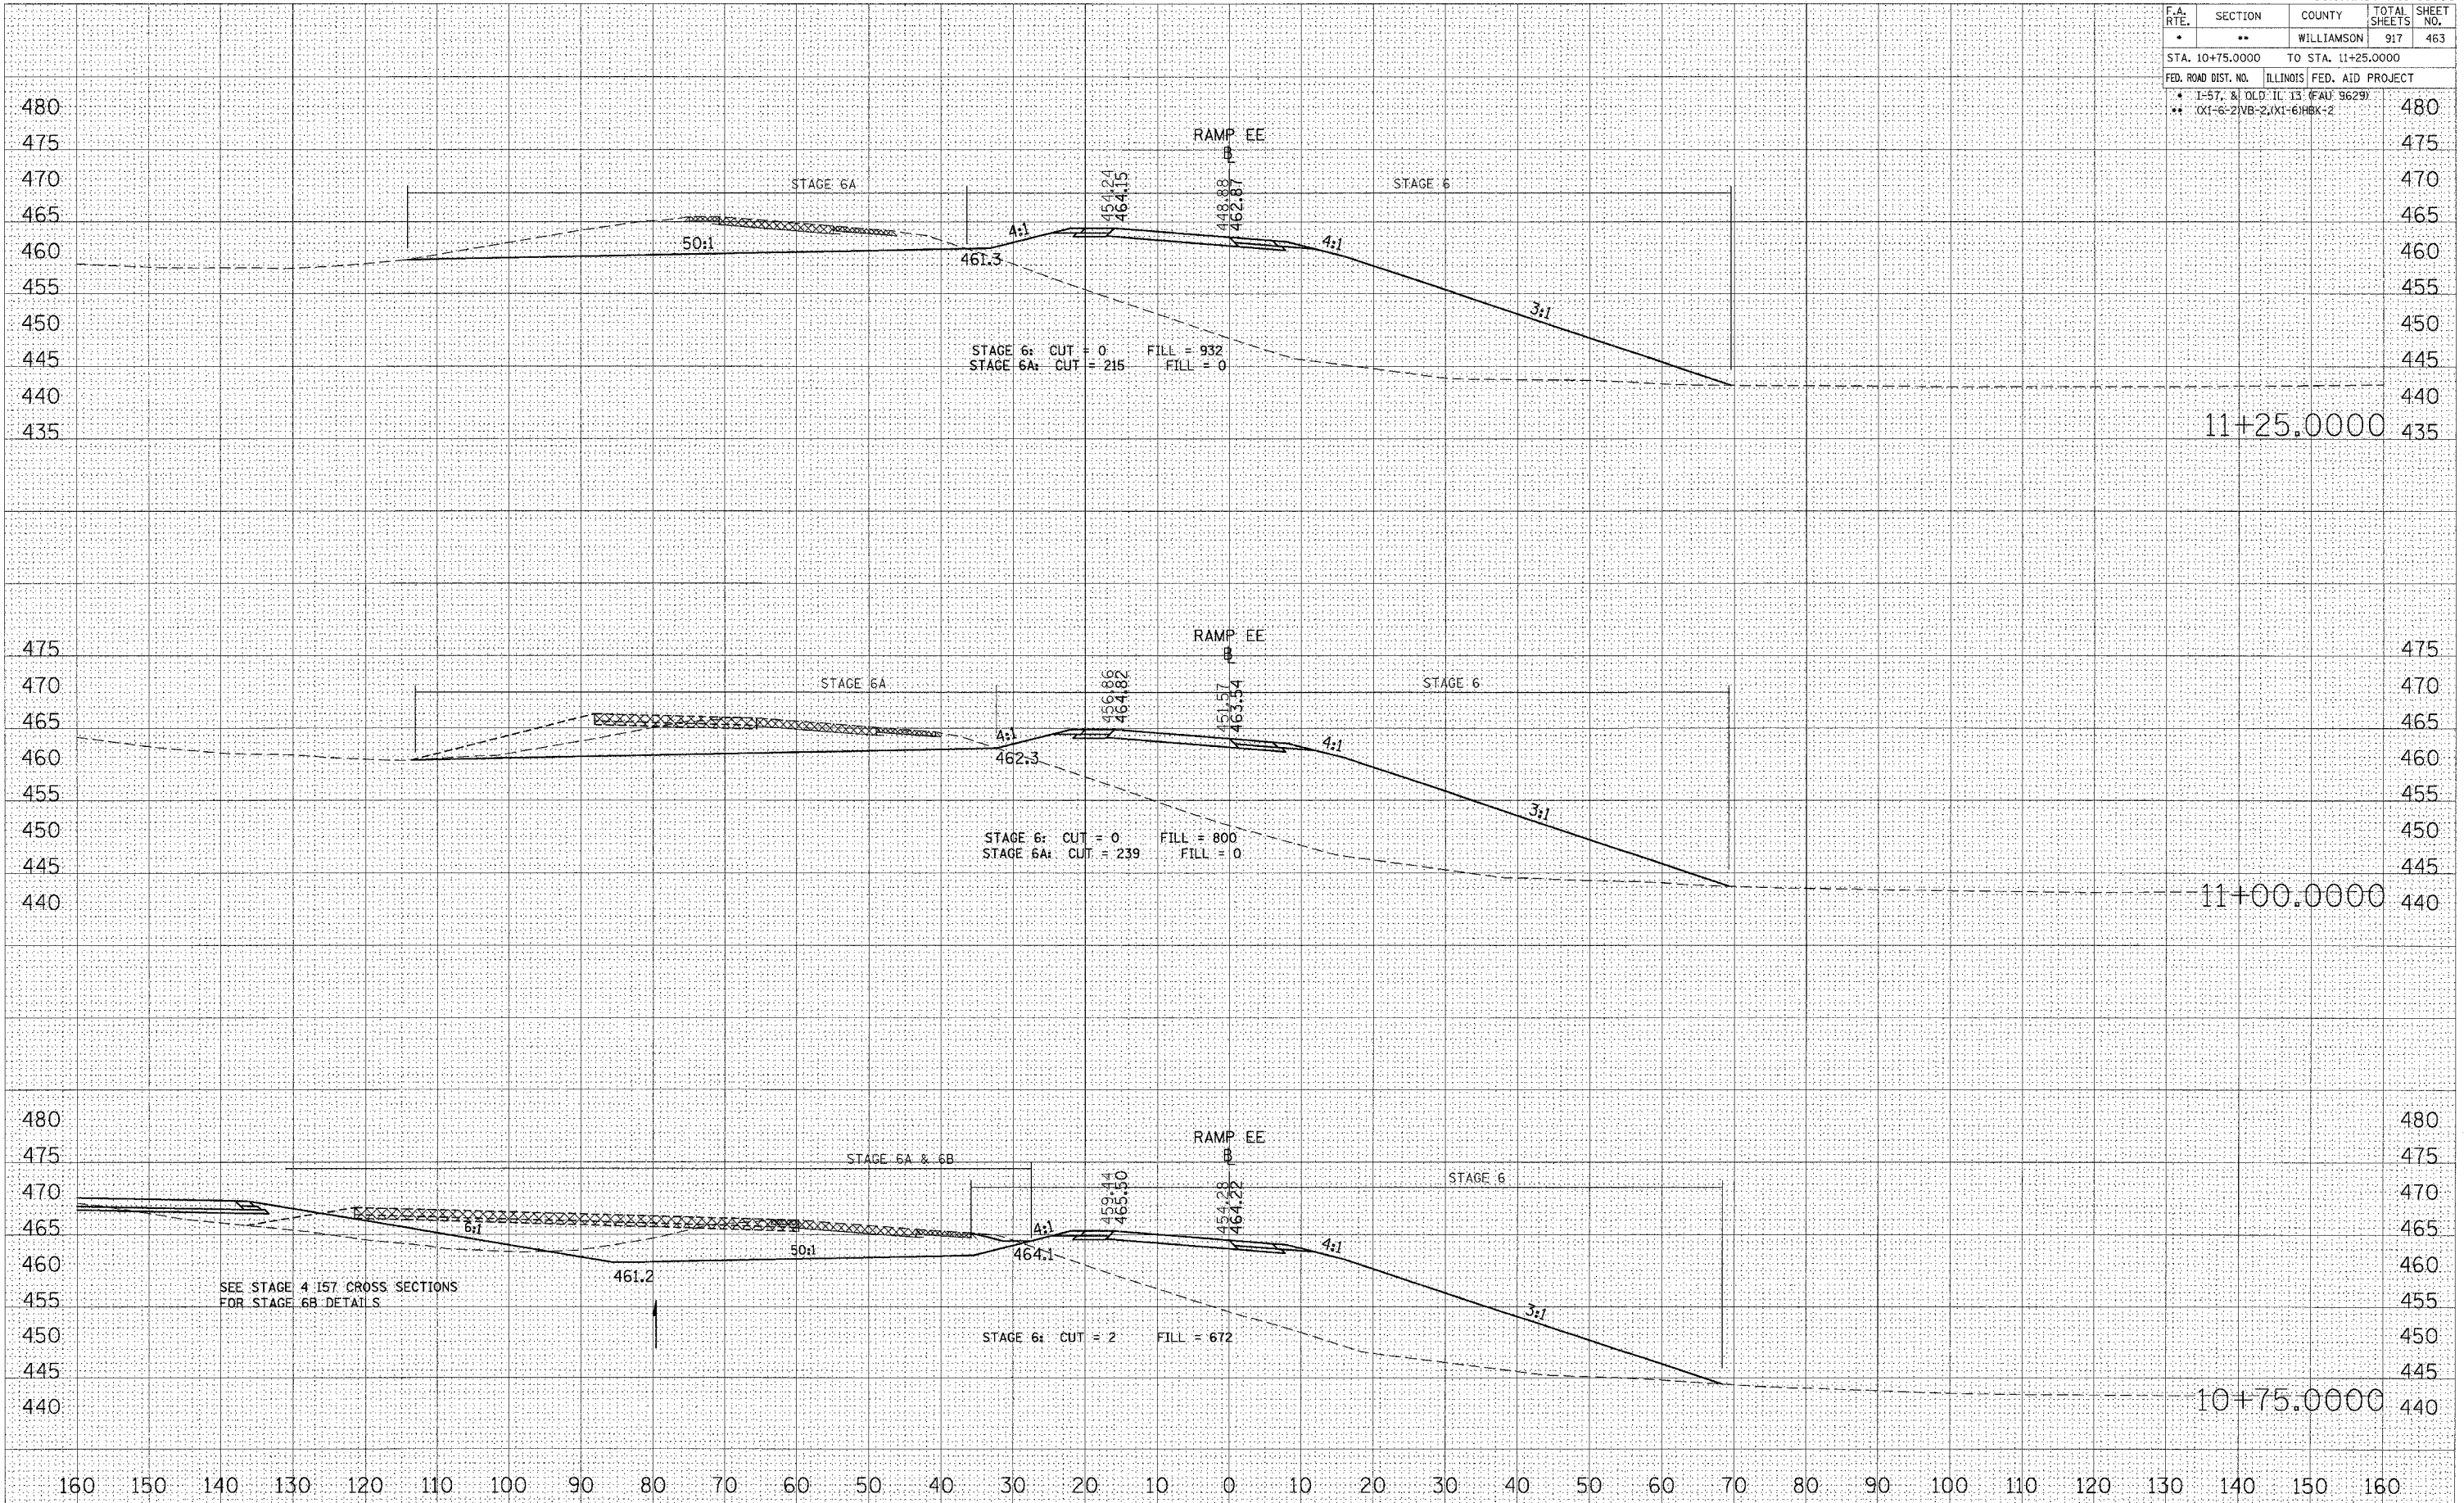

STA 10+75.0000 TO STA 11+25.0000 RAMP EE

DATE: _____
 BY: _____
 SURVEYED: _____
 SURVEY: _____
 NOTE BOOK: _____
 AREAS CHECKED: _____
 NO.:

DATE: _____
 BY: _____
 SURVEYED: _____
 SURVEY: _____
 NOTE BOOK: _____
 AREAS CHECKED: _____
 NO.:

DATE: 10/26/2006
 FILE NAME: c:\proje\cma\p022802\al13\11+00\11+00.rmp
 PLOT SCALE: 1/8"=1'-0"
 USER NAME: jlavardette

SEE STAGE 4 157 CROSS SECTIONS FOR STAGE 6B DETAILS