


F.A. RTE.	SECTION	COUNTY	TOTAL SHEETS	SHEET NO.
	**	WILLIAMSON	917	465
STA. 11+75.0000 TO STA. 12+25.0000				
FED. ROAD DIST. NO. ILLINOIS FED. AID PROJECT				
* I-57, & OLD IL 13 (FAJ 9629)				
** (X1-6-2)VB-2,(X1-6)HBK-2				

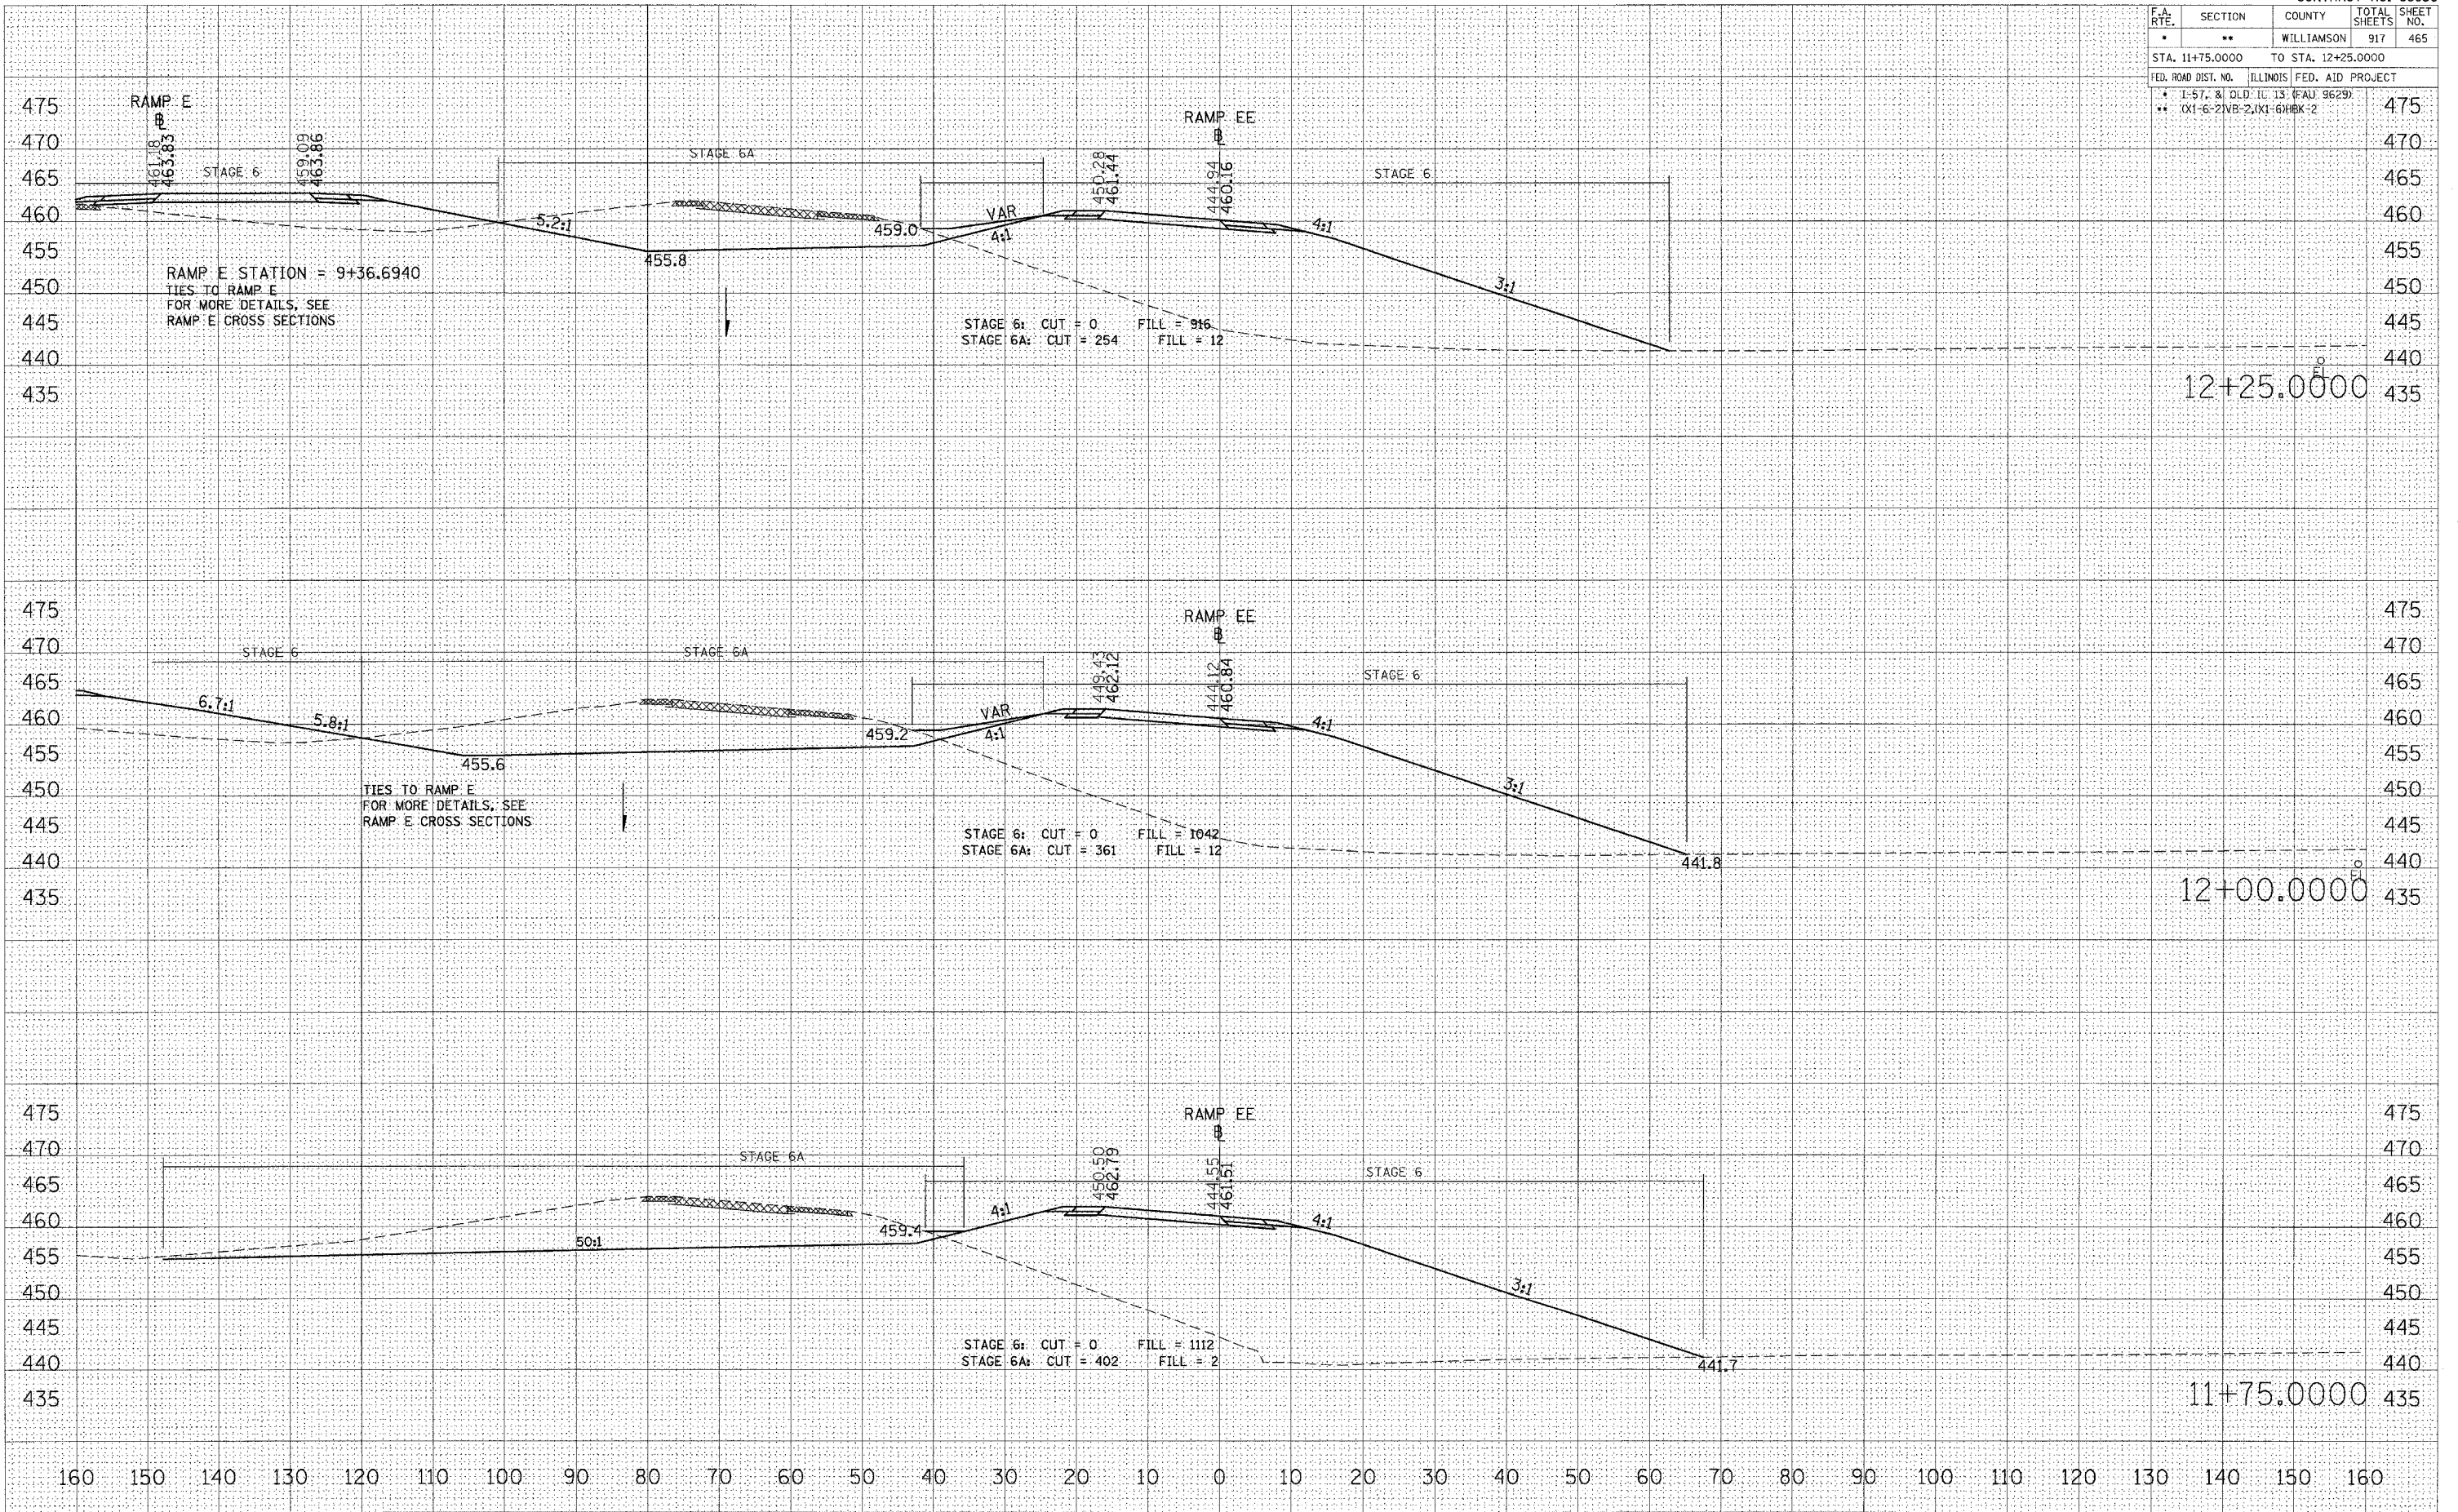

RAMP E STATION = 9+36.6940
TIES TO RAMP E
FOR MORE DETAILS, SEE
RAMP E CROSS SECTIONS

TIES TO RAMP E
FOR MORE DETAILS, SEE
RAMP E CROSS SECTIONS

STAGE 6: CUT = 0 FILL = 916
STAGE 6A: CUT = 254 FILL = 12

STAGE 6: CUT = 0 FILL = 1042
STAGE 6A: CUT = 361 FILL = 12

STAGE 6: CUT = 0 FILL = 1112
STAGE 6A: CUT = 402 FILL = 2

STA 11+75.0000 TO STA 12+25.0000 RAMP EE

DATE _____ BY _____
NO. _____
SURVEYED _____
PLOTTED _____
NOTE BOOK _____
AREAS CHECKED _____

DATE _____ BY _____
NO. _____
SURVEYED _____
PLOTTED _____
NOTE BOOK _____
AREAS CHECKED _____

PLOT DATE = 10/25/2005
FILE NAME = 49423402\11+75.0000-12+25.0000 RAMP EE.dwg
PLOT SCALE = 1/8" = 100'-0"
USER NAME = lavender