


F.A. RTE.	SECTION	COUNTY	TOTAL SHEETS	SHEET NO.
•	••	WILLIAMSON	917	468

FED. ROAD DIST. NO.	ILLINOIS	FED. AID PROJECT
•	L-57, & OLD IL 13 (FAU 9629)	
••	(X1-6-2)WB-2,(X1-6)HBK-2	

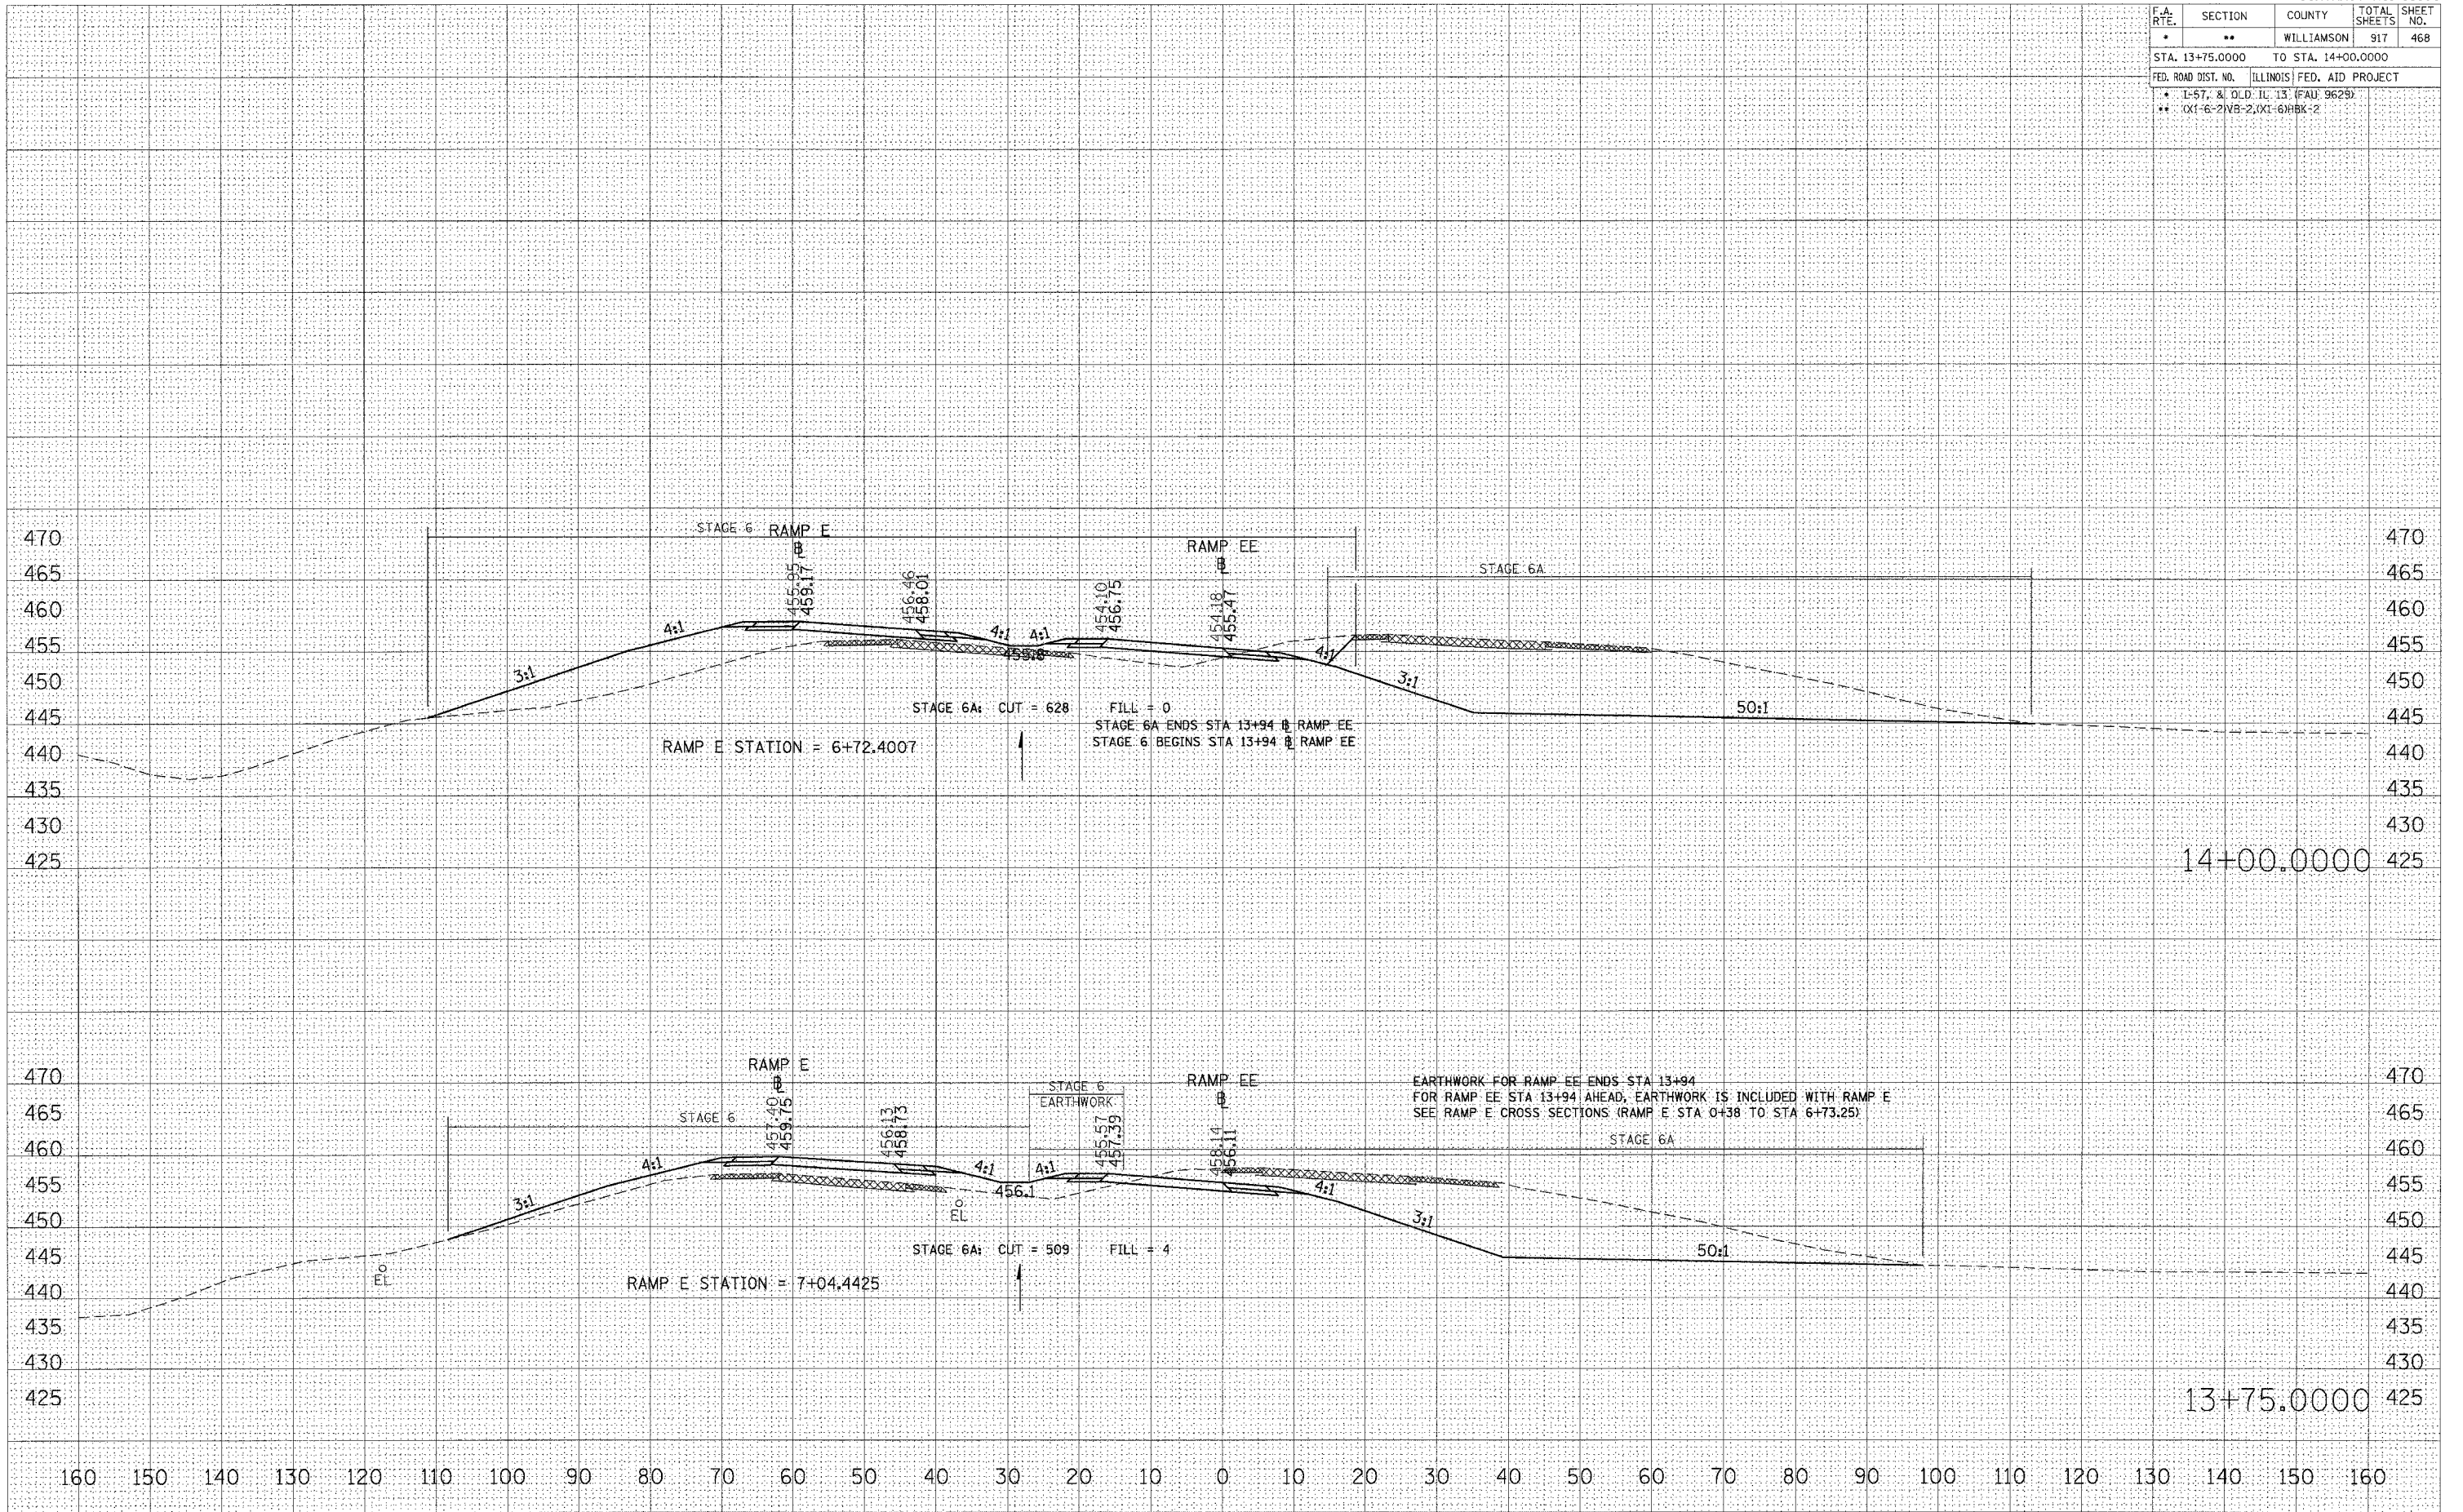

DATE	
BY	
FINAL SURVEY	
NOTED	
AREAS CHECKED	

DATE	
BY	
FINAL SURVEY	
NOTED	
AREAS CHECKED	

DATE = 11/25/2006  
FILE NAME = 11.25.06  
PLOT SCALE = 1/8" = 1' IN.  
USER NAME = bayender

STA 13+75.0000 TO STA 14+00.0000 RAMP EE