


F.A. RTE.	SECTION	COUNTY	TOTAL SHEETS	SHEET NO.
*	**	WILLIAMSON	917	482
STA. TO STA.				
FED. ROAD DIST. NO.	ILLINOIS FED. AID PROJECT			
* I-57, & OLD IL 13 (FAU 9629)				
** (X1-6-2)VB-2,(X1-6)HBK-2				

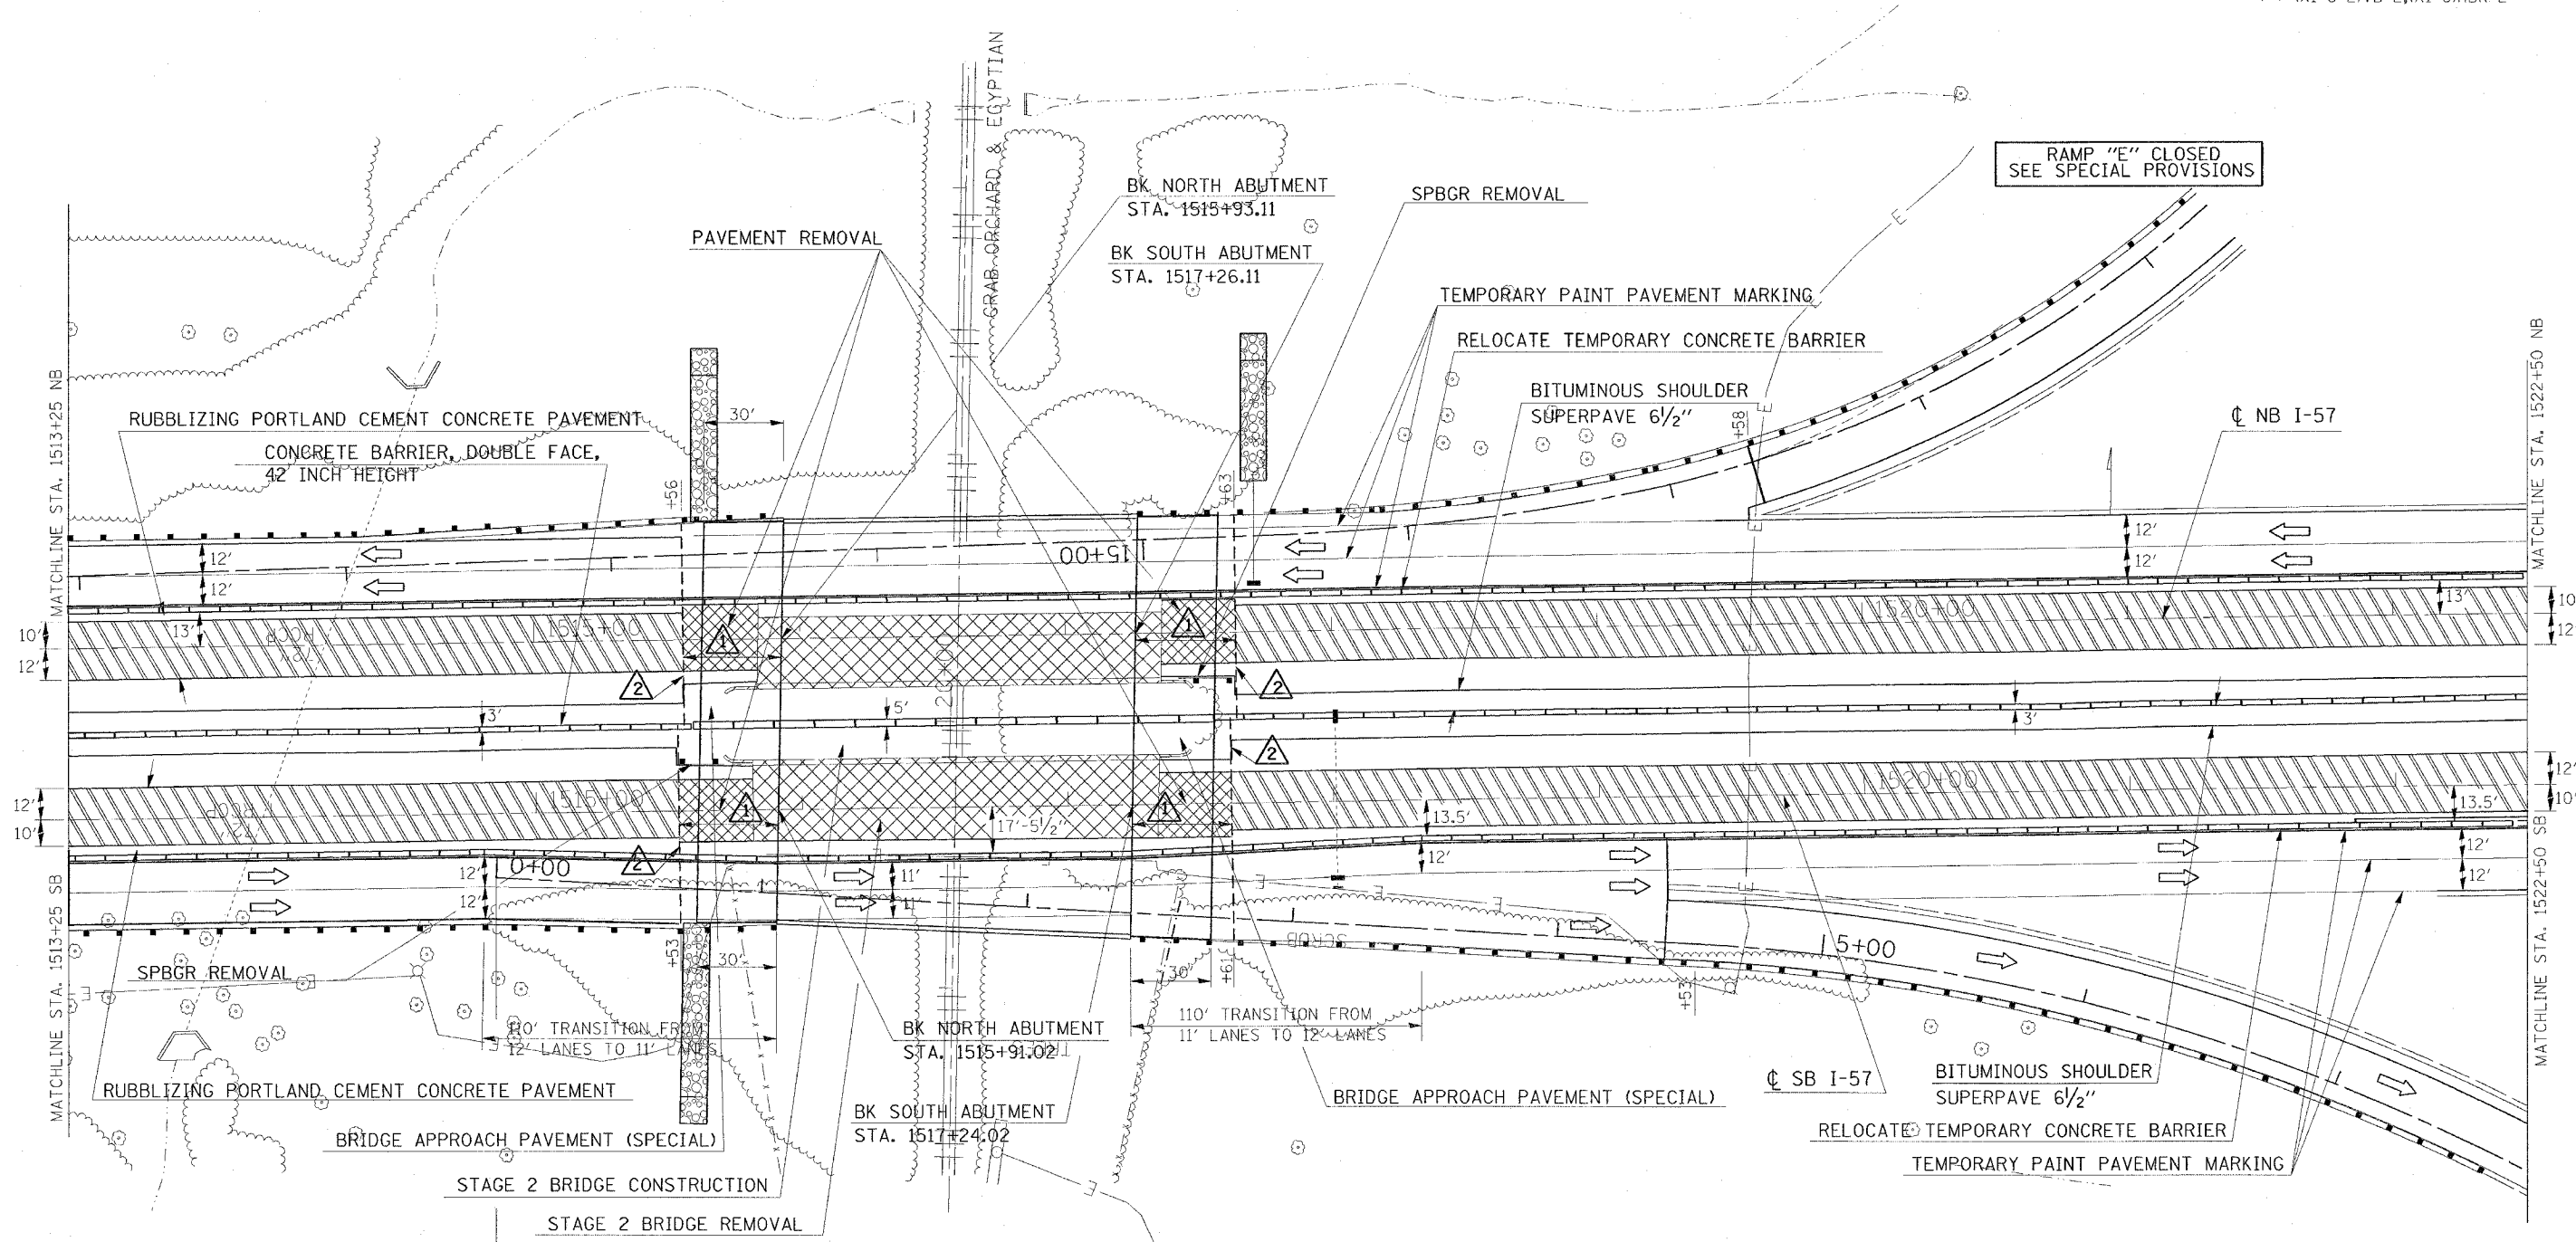

STA. 1514+84.33,
24' RT. FAI-57 (SB) =
STA. 0+00 @ RAMP "F"

- ⚠ SEE BRIDGE APPROACH SLAB DETAIL
- ⚠ TEMPORARY RAMP, SEE BUTT JOINT DETAIL

REVISIONS	
NAME	DATE

ILLINOIS DEPARTMENT OF TRANSPORTATION
**FAI-57
STAGE 7**
STA. 1513+25 TO STA. 1522+50
SHEET 12 OF 16
SCALE: VERT. APPROX. 30
HORIZ. DATE
DRAWN BY CNH
CHECKED BY

PLOT DATE = 12/16/2005
FILE NAME = c:\p\projects\98950\1513+25\1513+25.dwg
PLOT SCALE = 3/8" = 1'-0"
USER NAME = hudson