
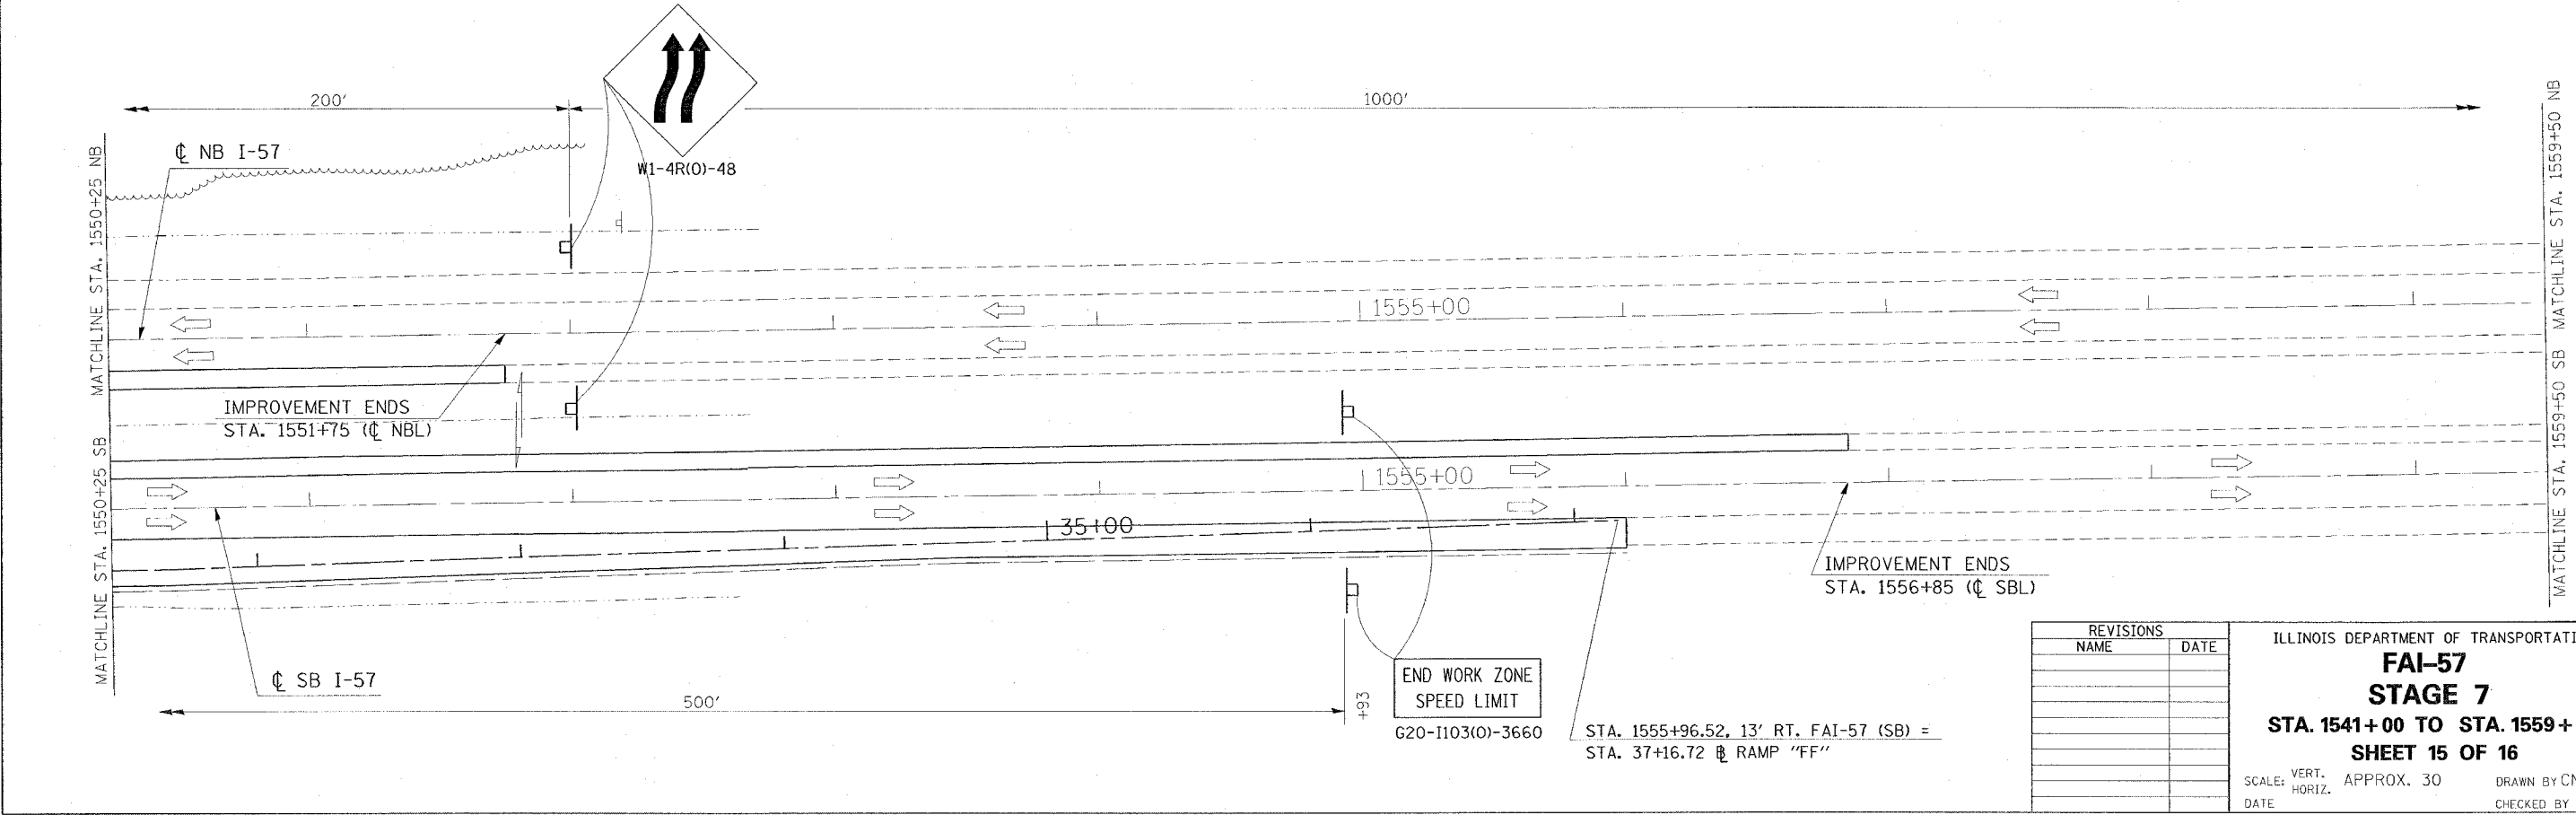


| F.A. RTE. | SECTION | COUNTY | TOTAL SHEETS | SHEET NO. |
|--------------------------------|----------|------------------|--------------|-----------|
| * | * | WILLIAMSON | 917 | 485 |
| STA. | | TO STA. | | |
| FED. ROAD DIST. NO. | ILLINOIS | FED. AID PROJECT | | |
| * I-57, & OLD IL 13 (FAU 9629) | | | | |
| ** (X1-6-2)VB-2, (X1-6)HBK-2 | | | | |

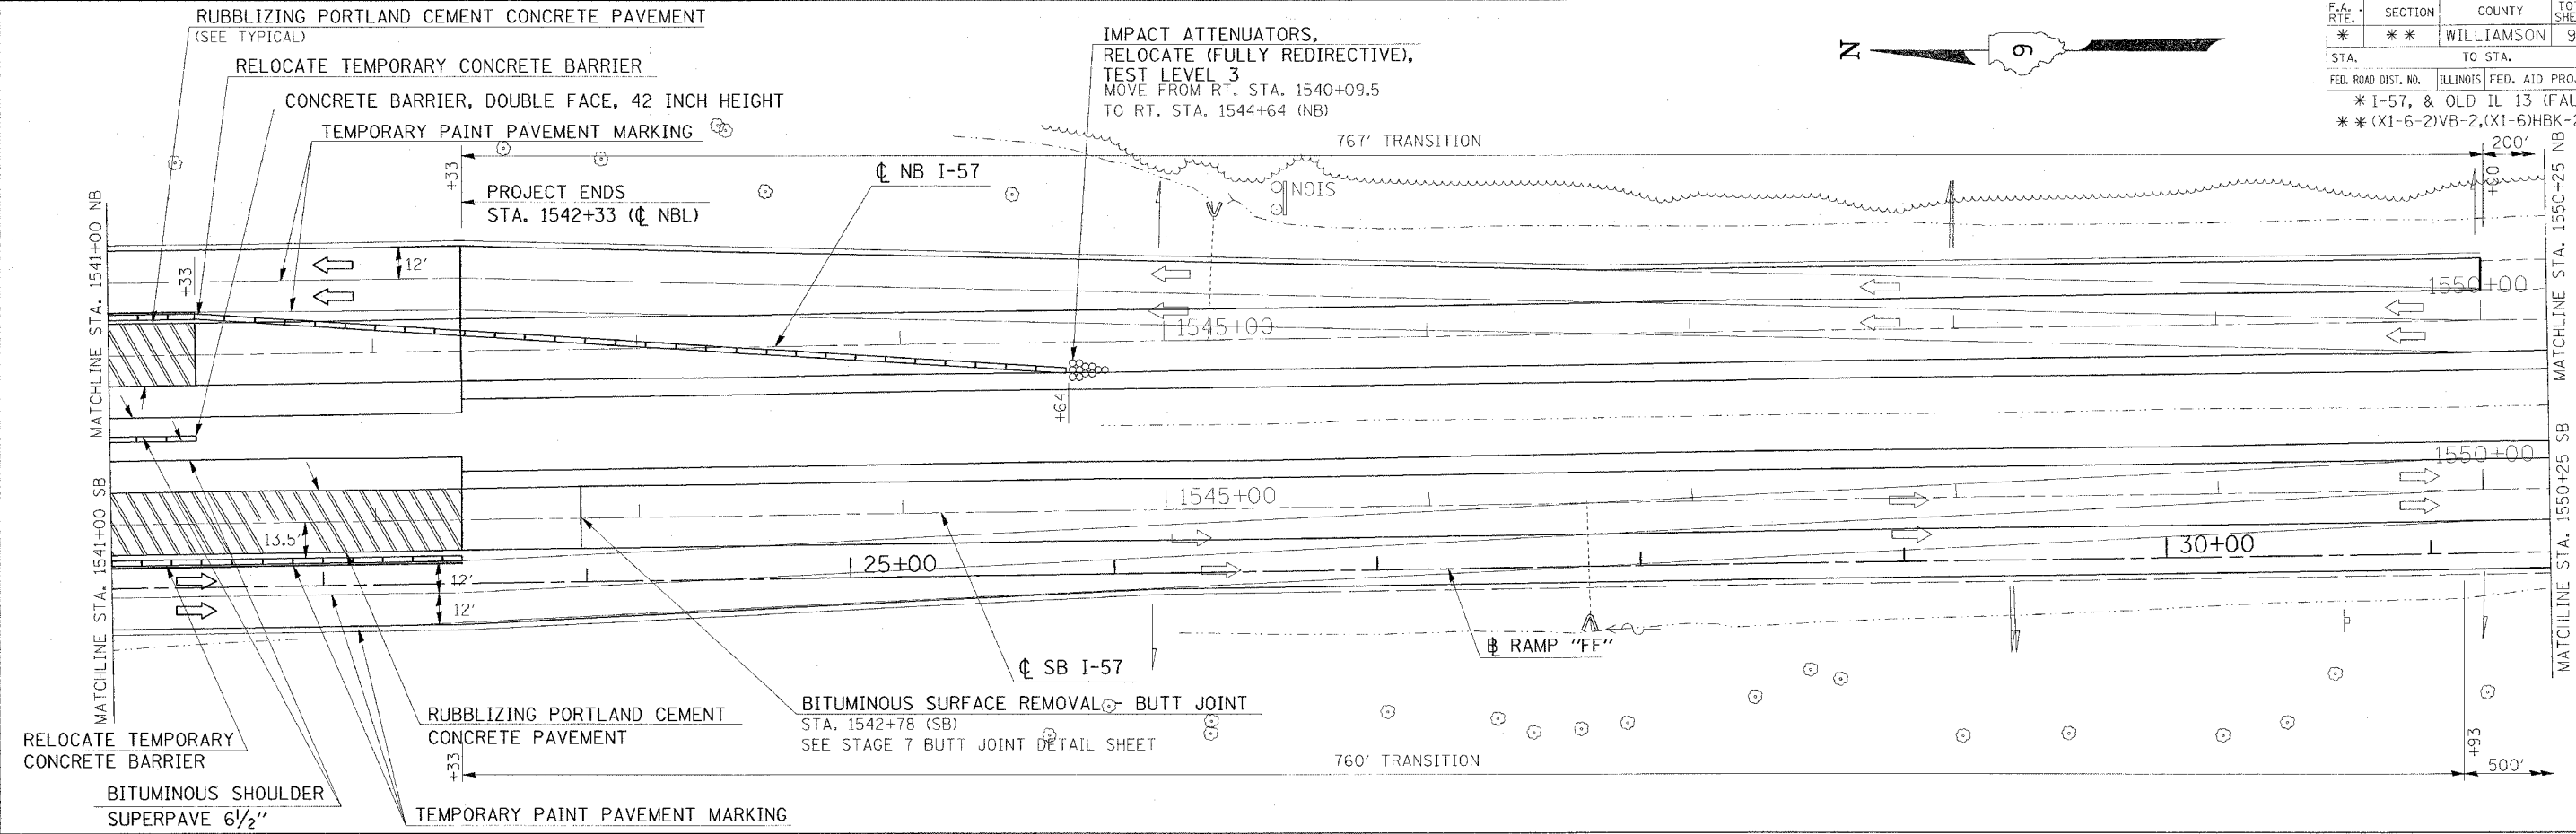

PLOT DATE = 12/15/2006
 FILE NAME = c:\projects\98950\1541\1541\stage15.dgn
 PLOT SCALE = 3/8"=1'-0"
 USER NAME = hudson

| REVISIONS | |
|-----------|------|
| NAME | DATE |
| | |
| | |
| | |
| | |
| | |
| | |
| | |
| | |
| | |

ILLINOIS DEPARTMENT OF TRANSPORTATION

FAI-57

STAGE 7

STA. 1541+00 TO STA. 1559+50

SHEET 15 OF 16

SCALE: VERT. APPROX. 30
 DATE: _____ DRAWN BY CNH
 CHECKED BY _____

STA. 1555+96.52, 13' RT. FAI-57 (SB) =
 STA. 37+16.72 RAMP "FF"