

CONTRACT NO. 98950

F.A. RTE.	SECTION	COUNTY	TOTAL SHEETS	SHEET NO.
**	**	WILLIAMSON	917	500
STA.		TO STA.		
FED. ROAD DIST. NO.		ILLINOIS FED. AID PROJECT		


\* I-57, & OLD IL 13 (FAU 9629)  
 \*\* (X1-6-2)VB-2,(X1-6)HBK-2

**LEGEND**

RUBBLIZATION	
TYPE II BARRICADE	
TEMPORARY CONCRETE BARRIER	
SPBGR, TYPE A	
CONCRETE BARRIER, DOUBLE FACE, 42 INCH HEIGHT	



G20-1103(0)-3660  
 END WORK ZONE  
 SPEED LIMIT

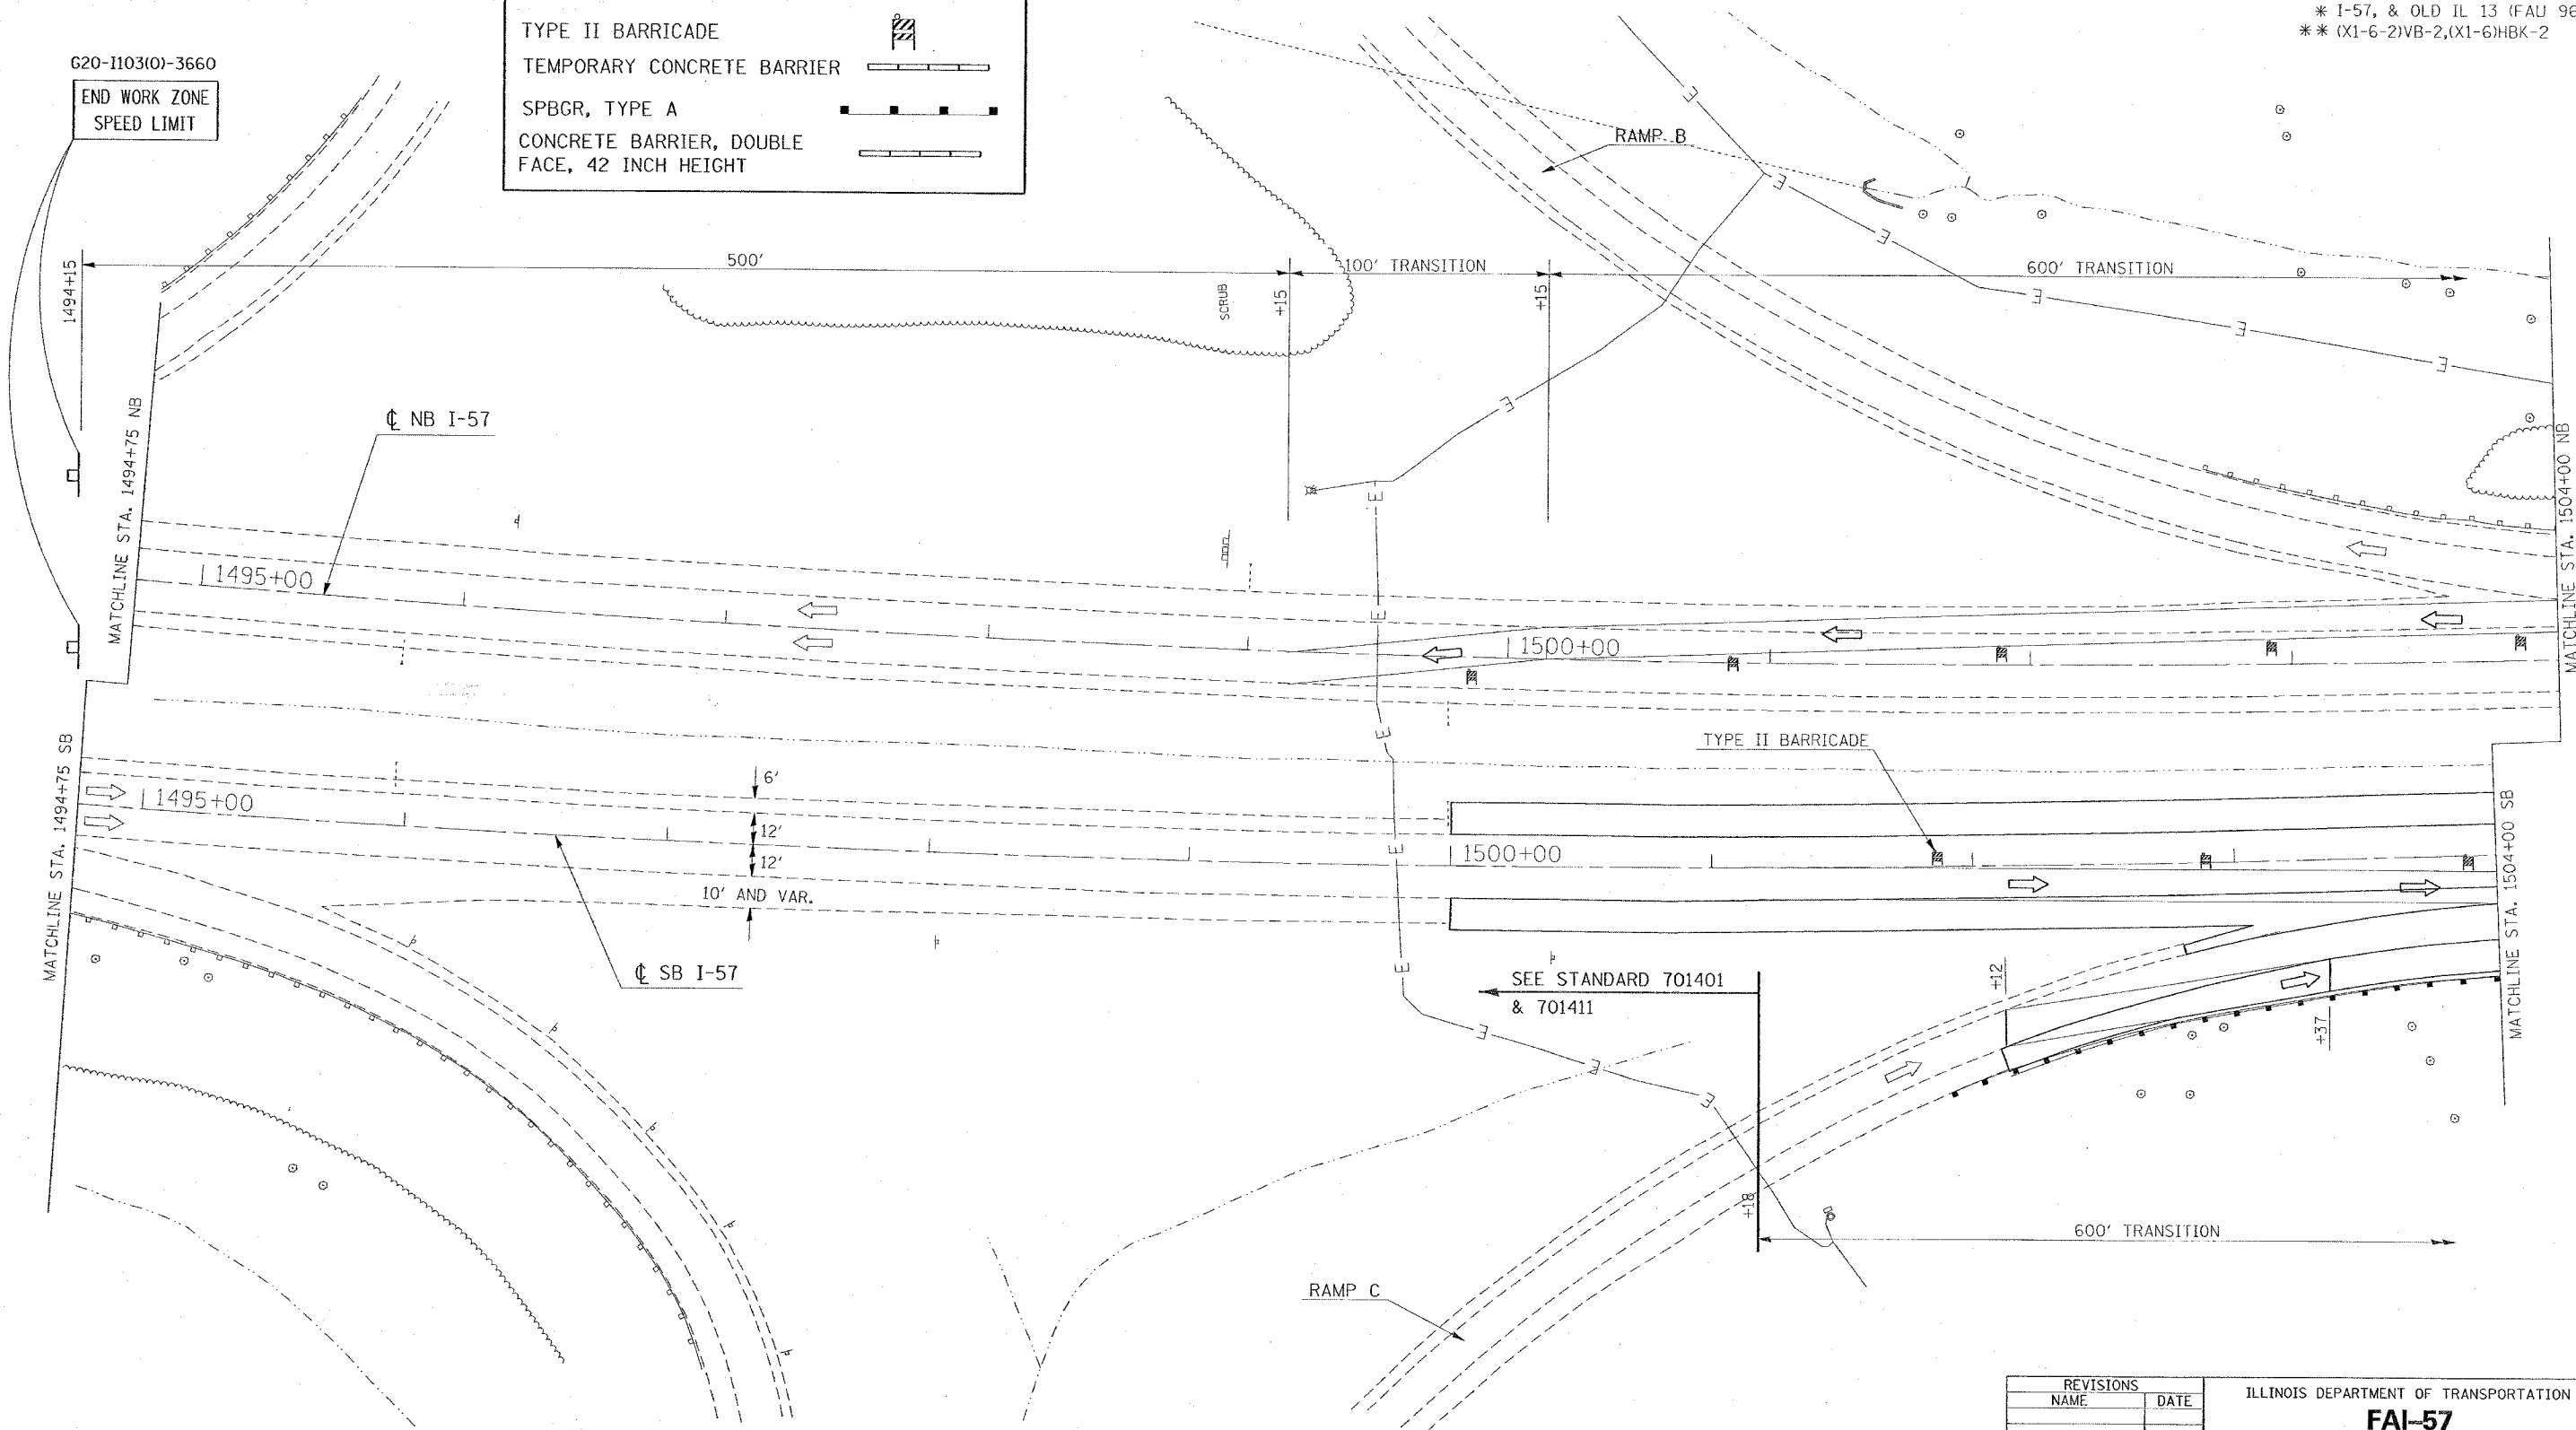

PLOT DATE = 12/15/2005  
 FILE NAME = I:\Projects\98950\1397\stage9.dgn  
 PLOT SCALE = 30.0000' / 1" IN.  
 USER NAME = harsden

REVISIONS	
NAME	DATE

ILLINOIS DEPARTMENT OF TRANSPORTATION  
**FAI-57**  
**STAGE 7A**  
**STA. 1494+75 TO STA. 1504+00**  
**SHEET 3 OF 9**

SCALE: VERT. APPROX. 30  
 HORIZ.  
 DATE: \_\_\_\_\_ DRAWN BY CNH  
 CHECKED BY \_\_\_\_\_