


CONTRACT NO. 98950

F.A. RTE.	SECTION	COUNTY	TOTAL SHEETS	SHEET NO.
**	**	WILLIAMSON	917	502

FED. ROAD DIST. NO. ILLINOIS FED. AID PROJECT  
 \* I-57, & OLD IL 13 (FAU 9629)  
 \*\* (X1-6-2)VB-2,(X1-6)HBK-2

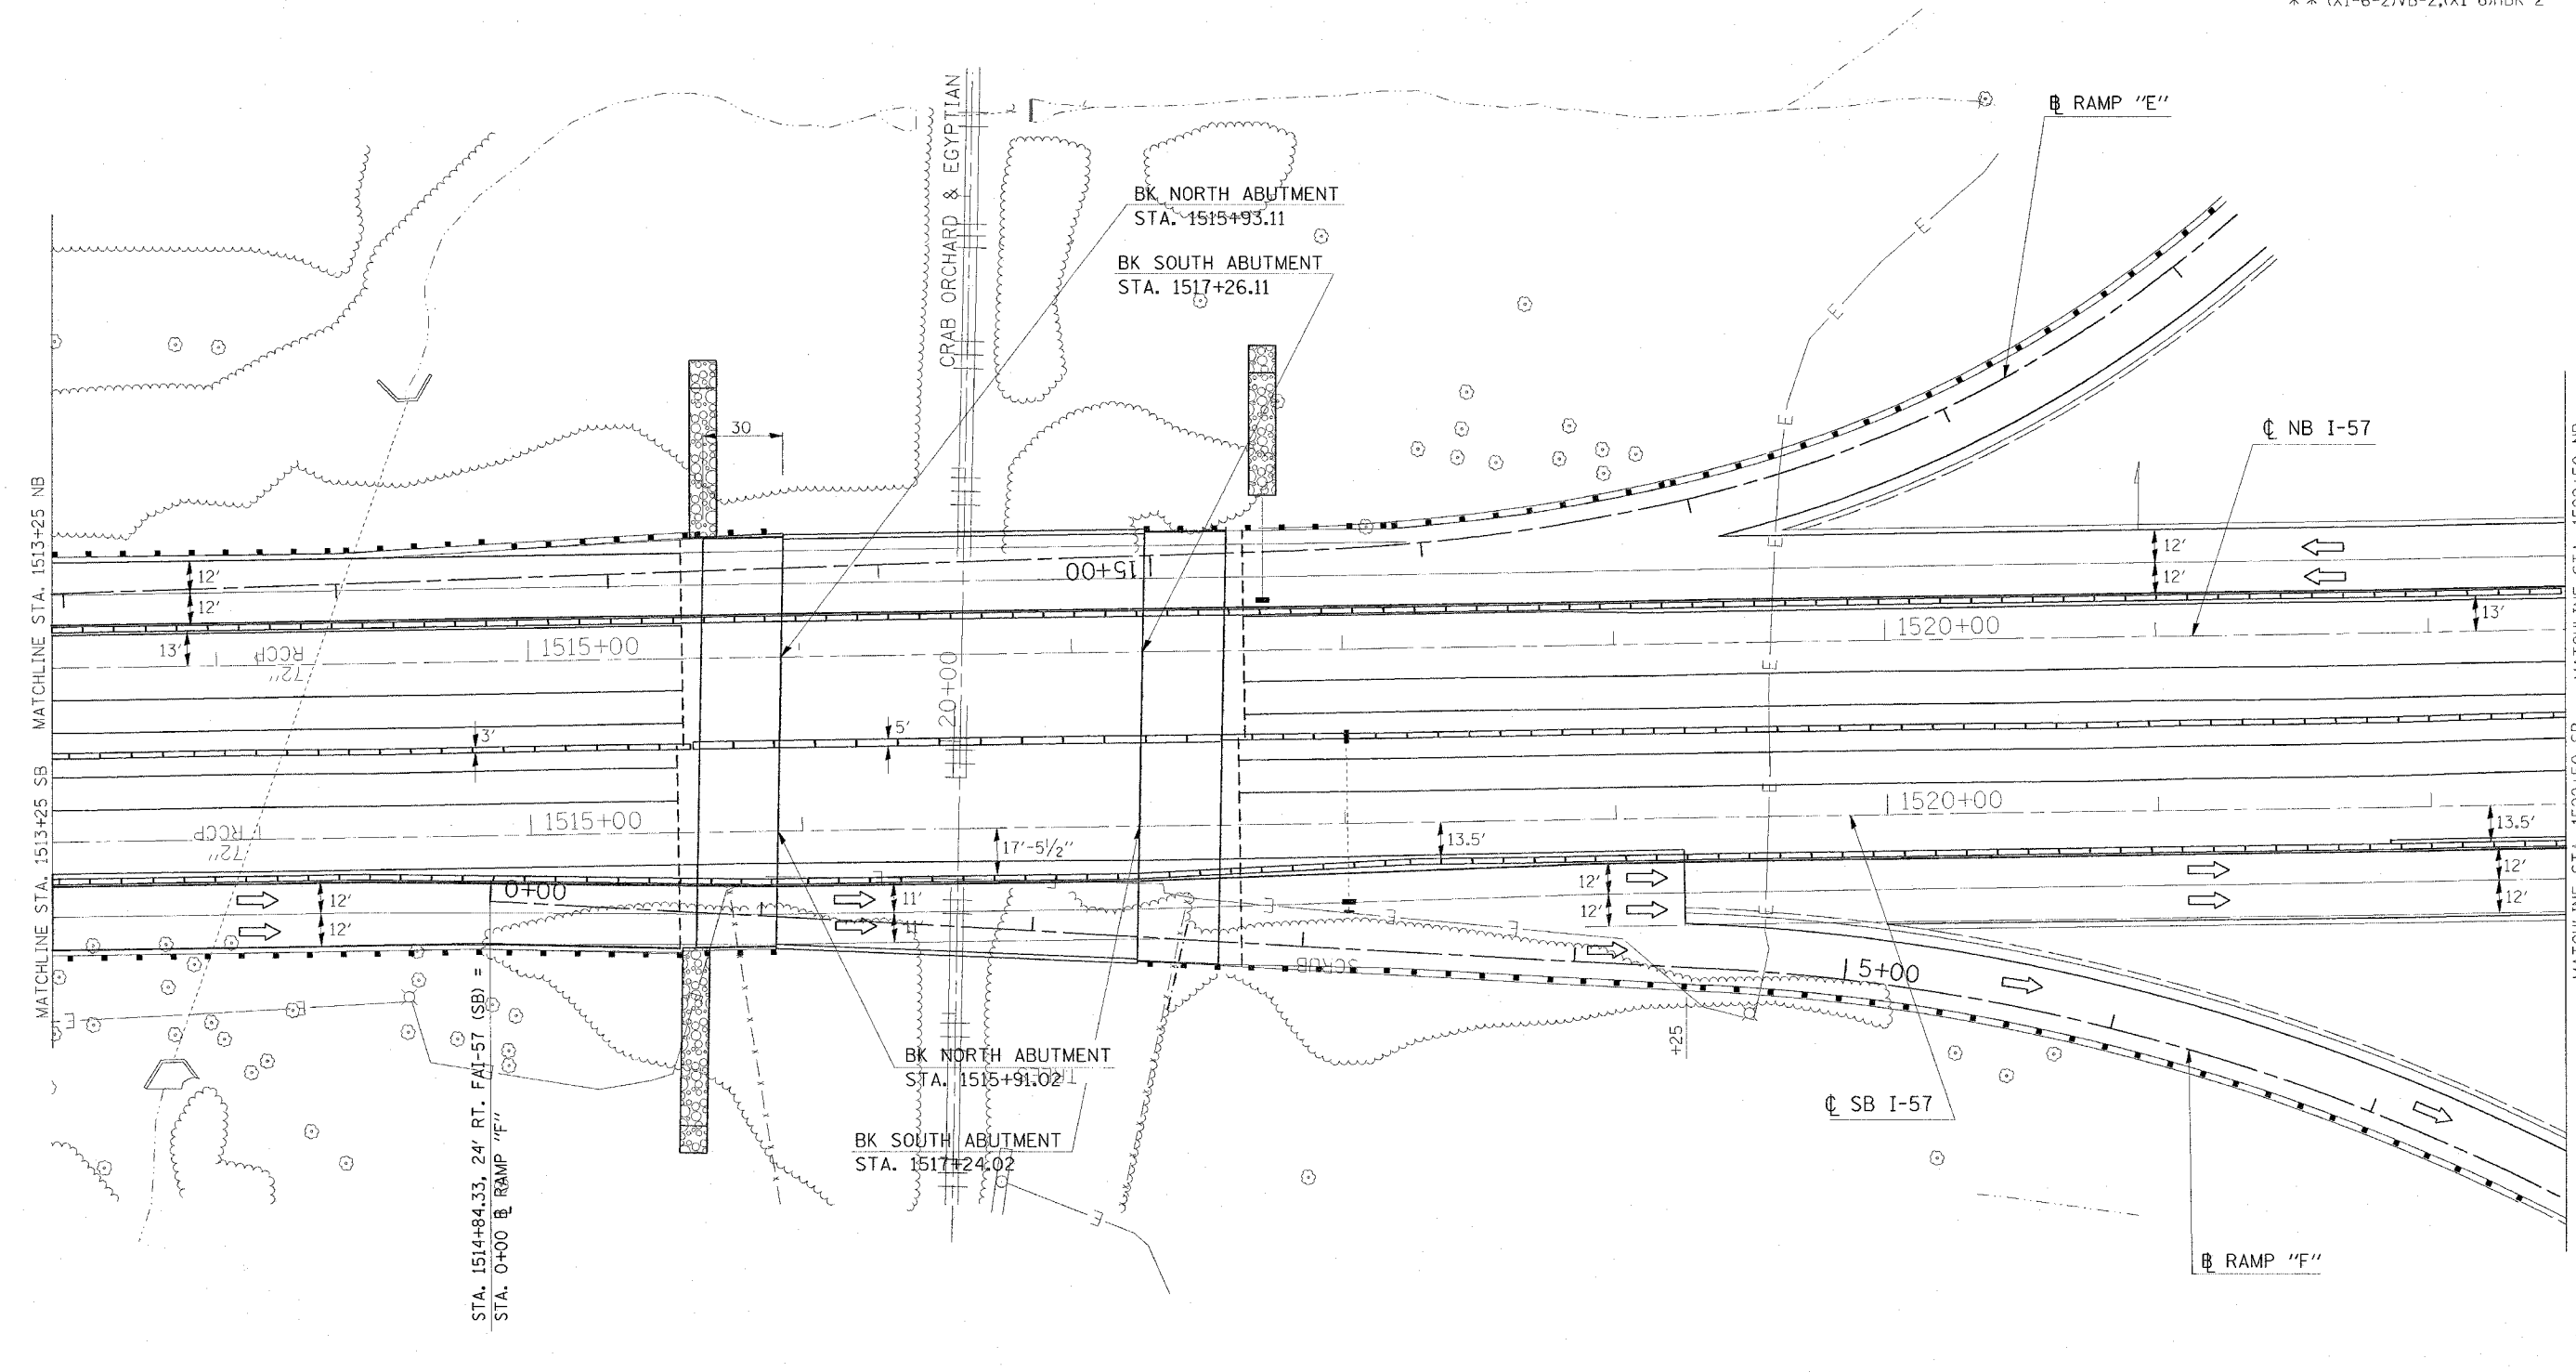

MATCHLINE STA. 1513+25 SB

MATCHLINE STA. 1522+50 NB

STA. 1514+84.33, 24' RT. FAI-57 (SB) =  
 STA. 0+00 B RAMP "F"

BK NORTH ABUTMENT  
 STA. 1515+91.02  
 BK SOUTH ABUTMENT  
 STA. 1517+24.02

BK NORTH ABUTMENT  
 STA. 1515+93.11  
 BK SOUTH ABUTMENT  
 STA. 1517+26.11

REVISIONS	
NAME	DATE

ILLINOIS DEPARTMENT OF TRANSPORTATION  
**FAI-57**  
**STAGE 7A**  
 STA. 1513+25 TO STA. 1522+50  
 SHEET 5 OF 9  
 SCALE: VERT. APPROX. 30  
 HORIZ. DATE DRAWN BY CNH  
 CHECKED BY

PLOT DATE = 12/15/2005  
 FILE NAME = C:\p05\1513+25\1513+25\stage7a.dgn  
 PLOT SCALE = 30.0000 / IN.  
 USER NAME = herndon